




rear elevation

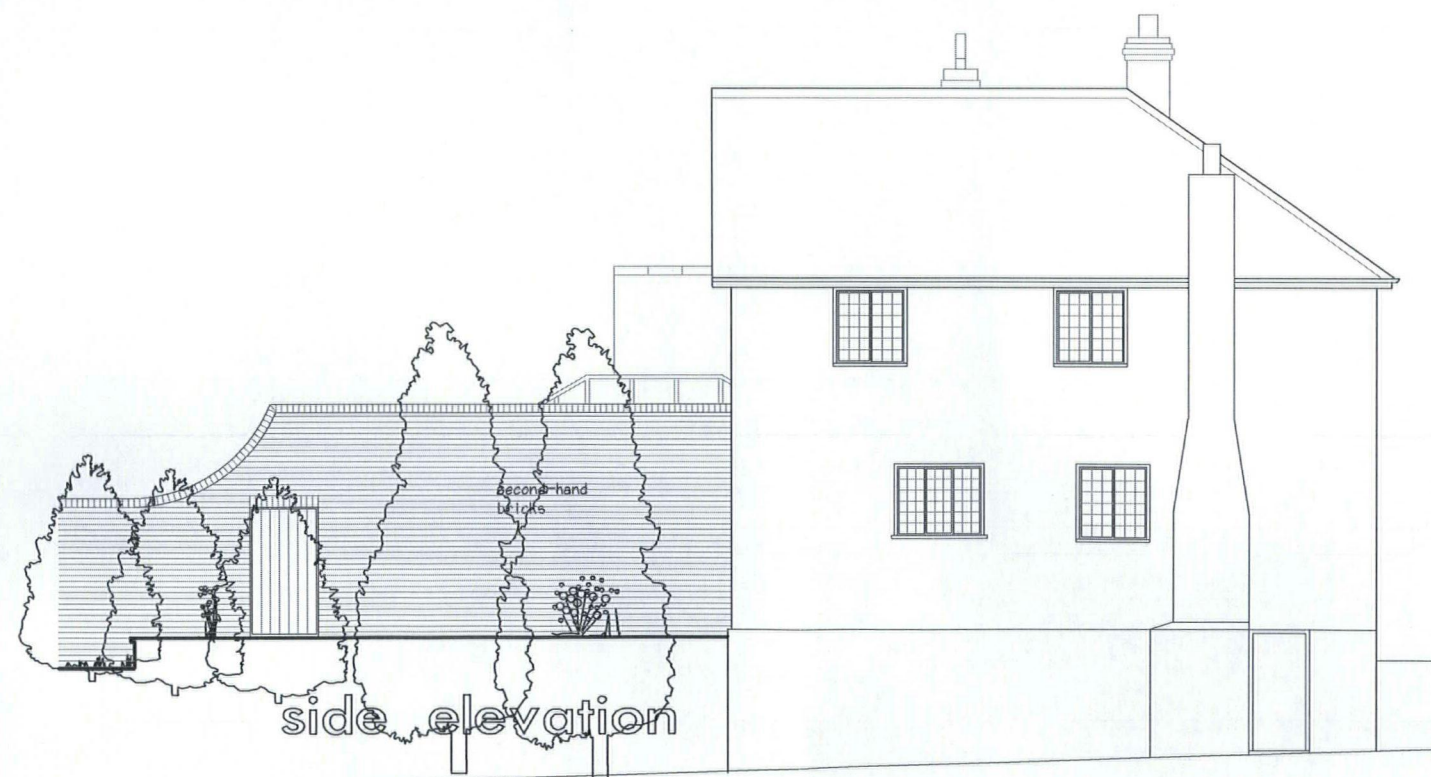

side elevation



side elevation

Scale as stated when printed at A3

0 1.0m 2.0m 3.0m 4.0m 5.0m

1:100 scheme drawing - elevations - v4.

LOWER HARDWICK HOUSE,
LOWER HARDWICK, PEMBRIDGE.
proposed alterations and extension
for Mr. and Mrs. D. Simmonds.

jan. 13

12832/07



ANDREW LAST

M. C. I. A. T.

BUILDING CONSULTANT
ARCHITECTURAL TECHNOLOGIST

Brookside Cottage

Knapton Green, Herefordshire. HR4 8ER
tel/fax: 01568 720337. mob: 07977 299848