





NORTH (ELEVATION TO NEW STREET)


Scale 1:50

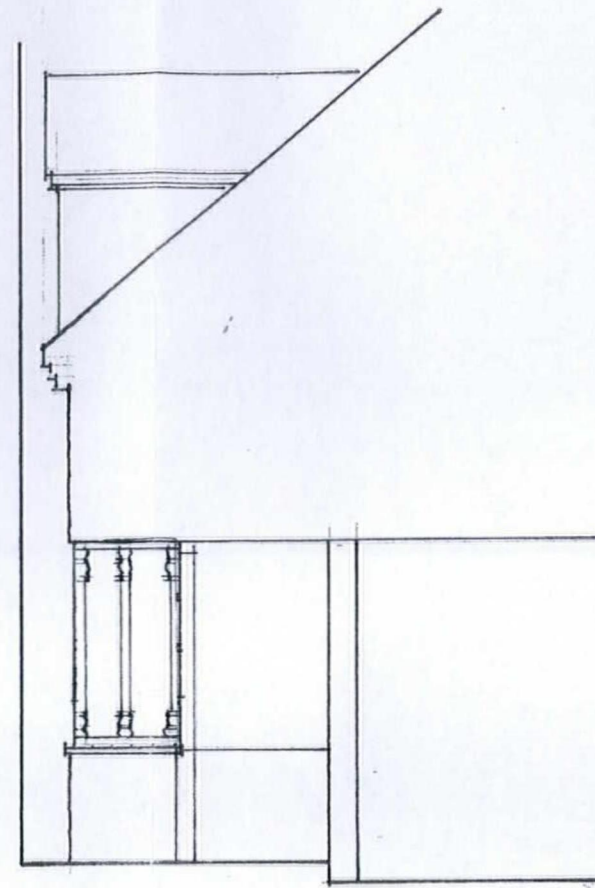


SECTION THRO  
SHOP FRONTAGE

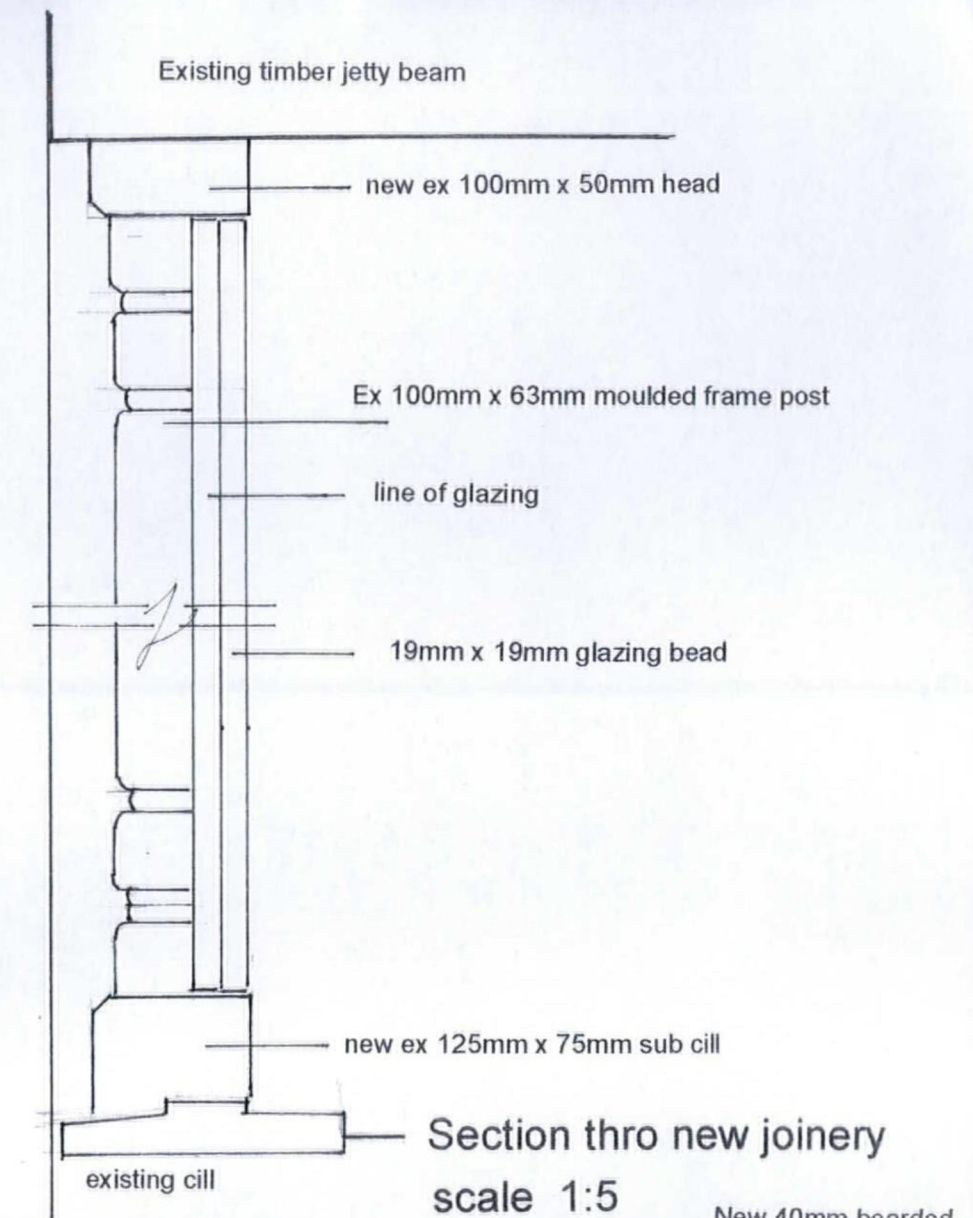

Section thro new joinery  
scale 1:5

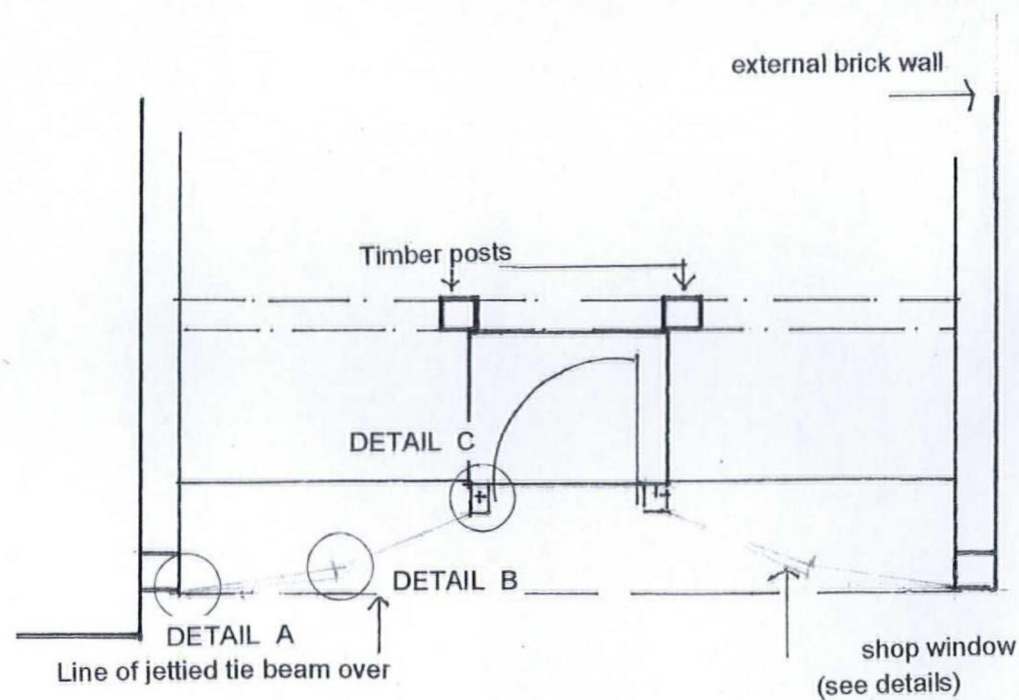

PLAN OF SHOP FRONTAGE

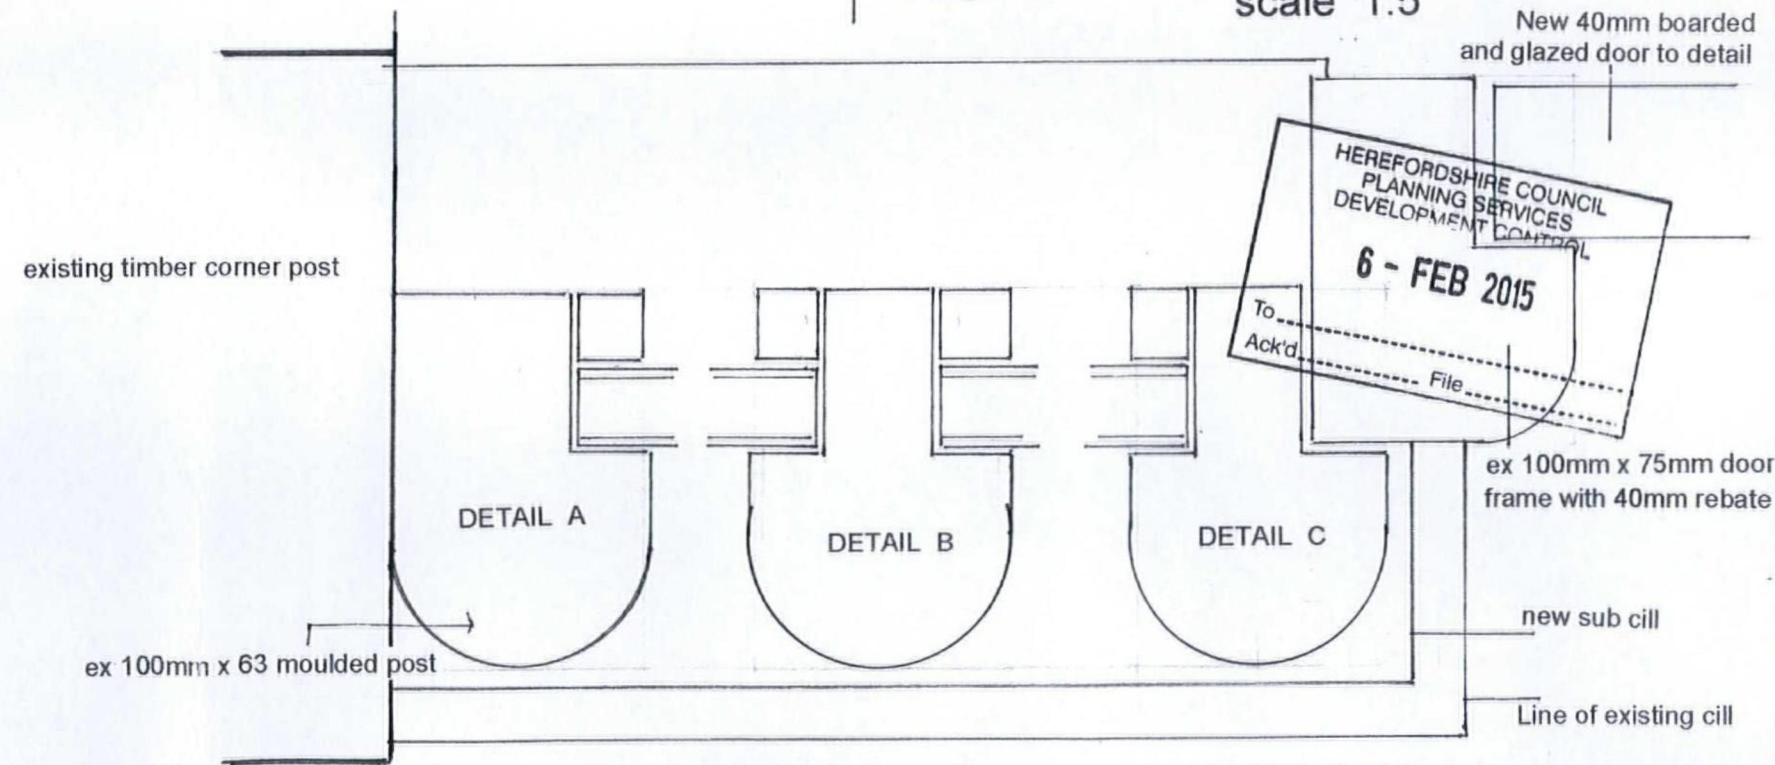

plan of new joinery scale half full size

PLANS AND ELEVATIONS AS PROPOSED D3  
Scale as noted

