


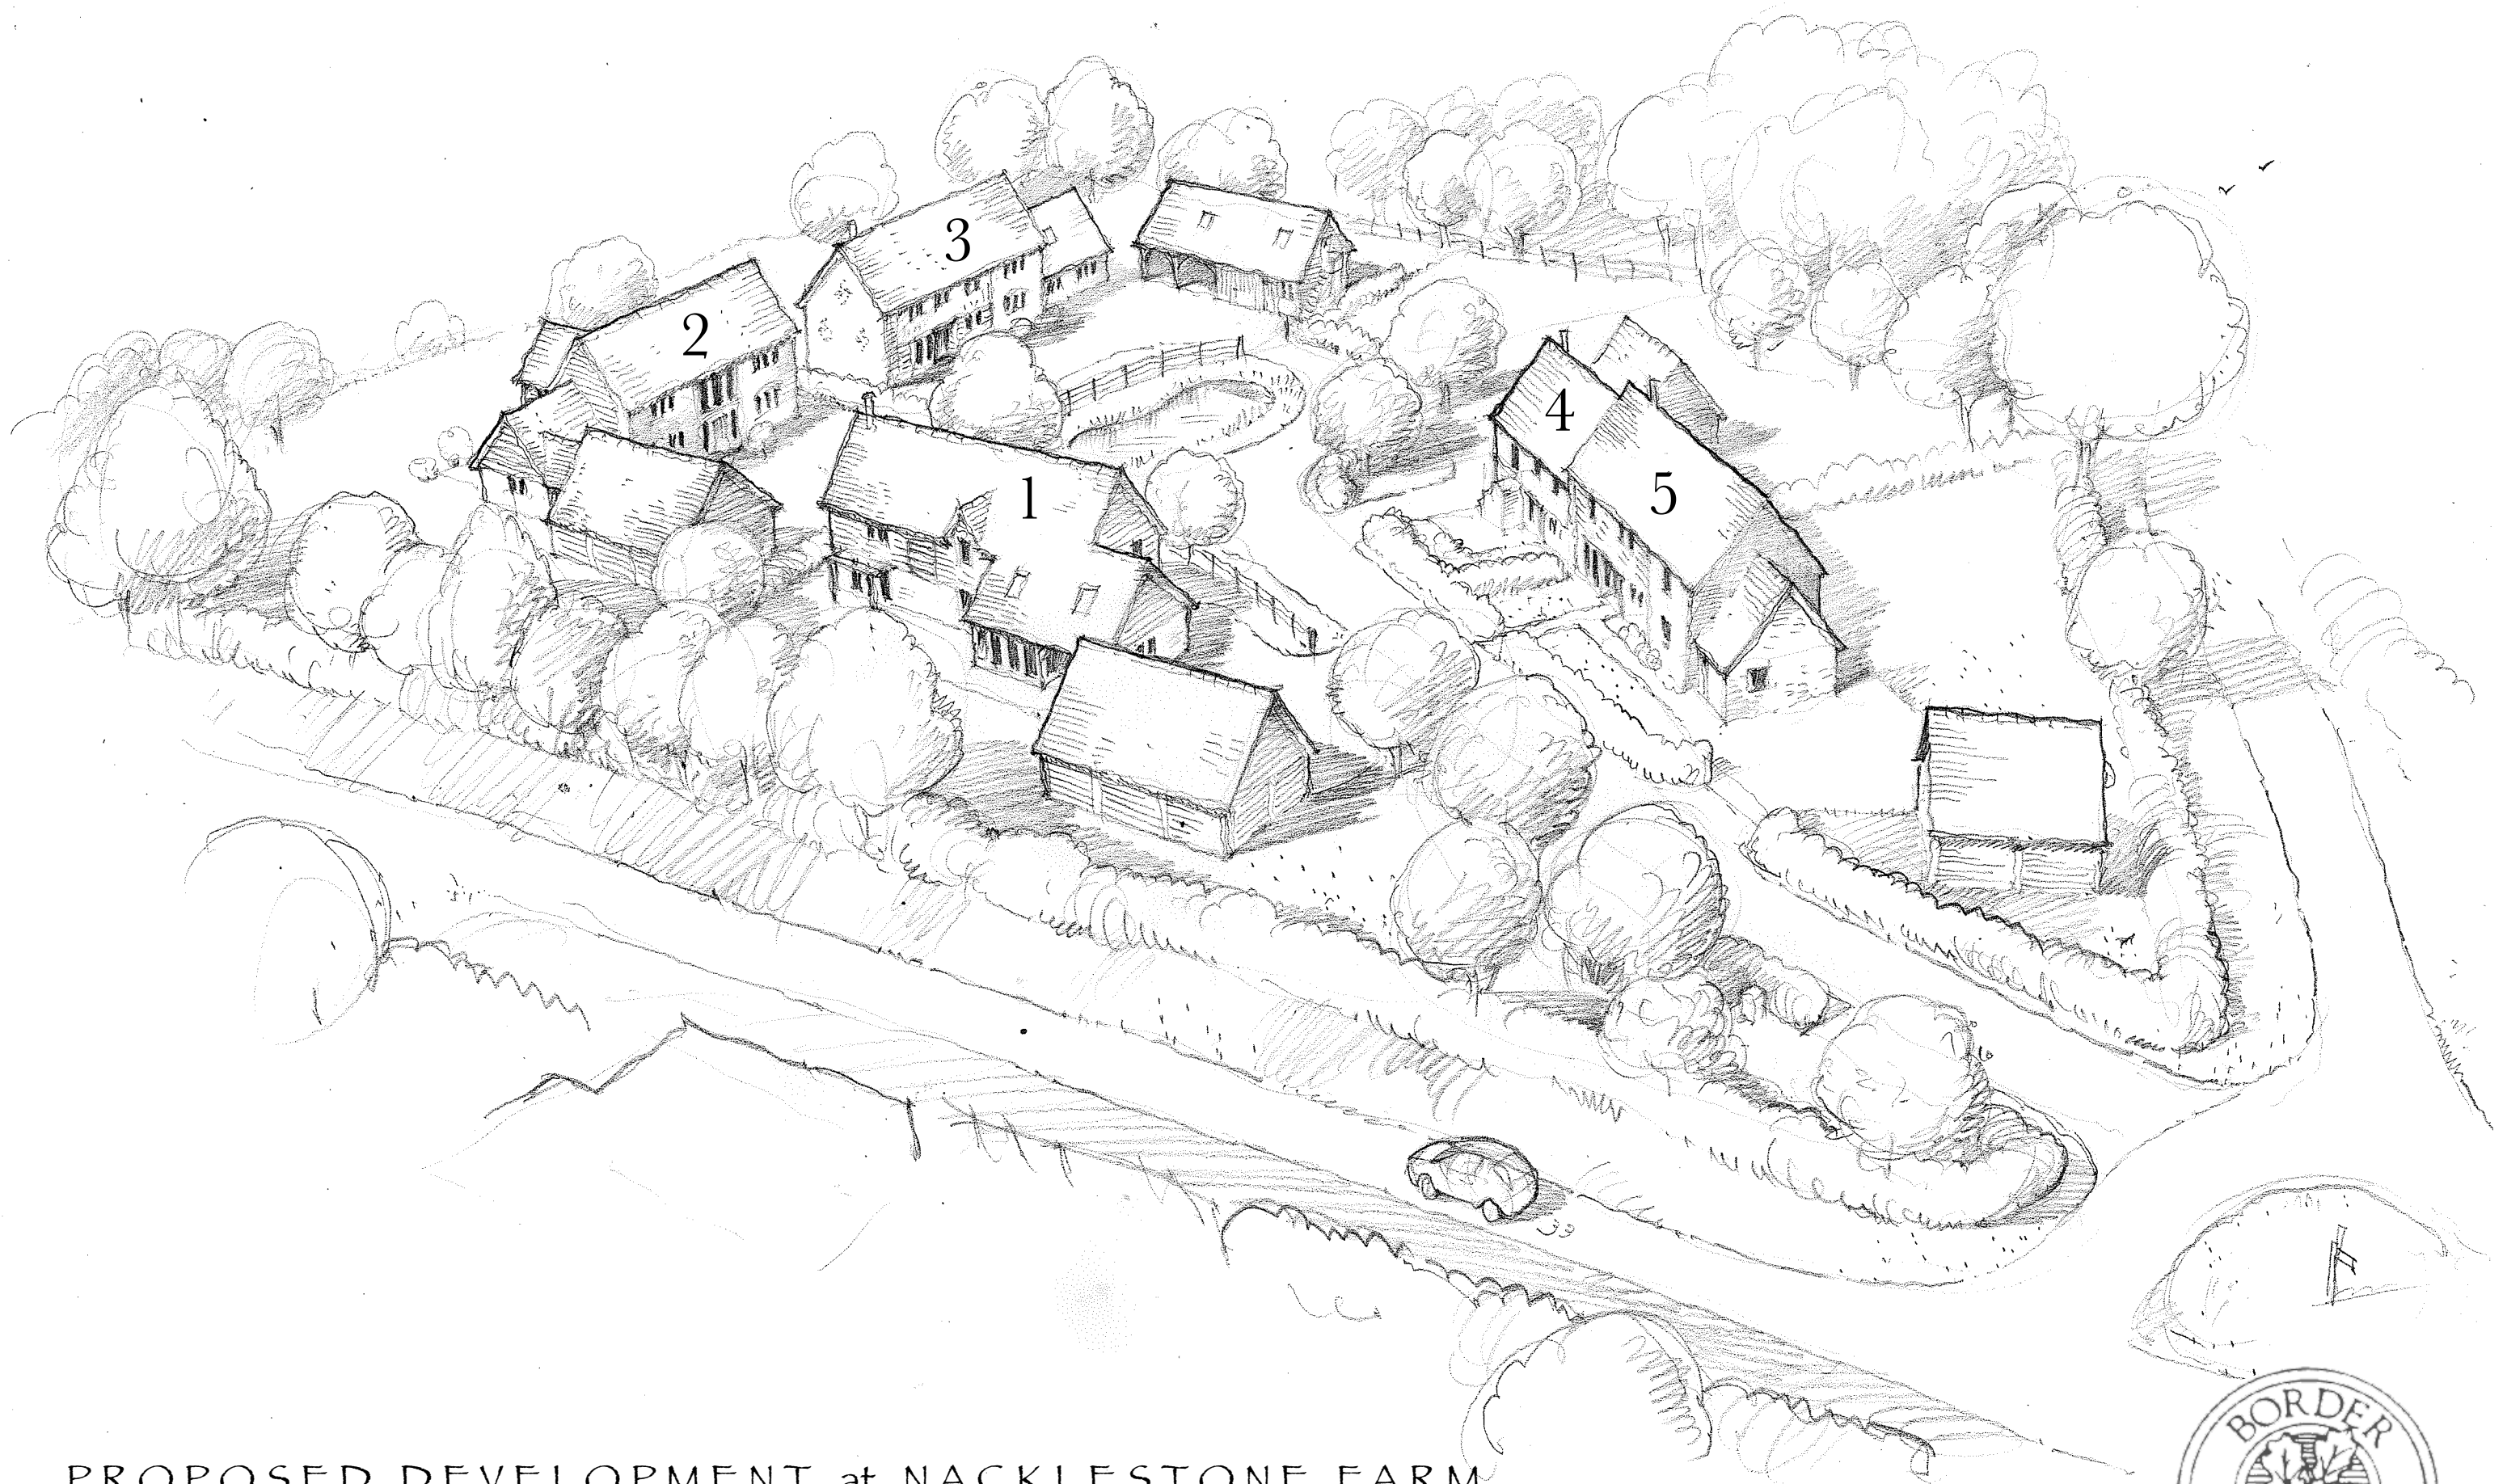

PROPOSED DEVELOPMENT at NACKLESTONE FARM.  
DOWNTON . LEINTWARDINE

VIEW from S. E.

JULY 2021

**D1901.13**

