
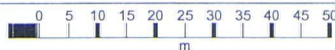


Watsons Cottage Symonds Yat West

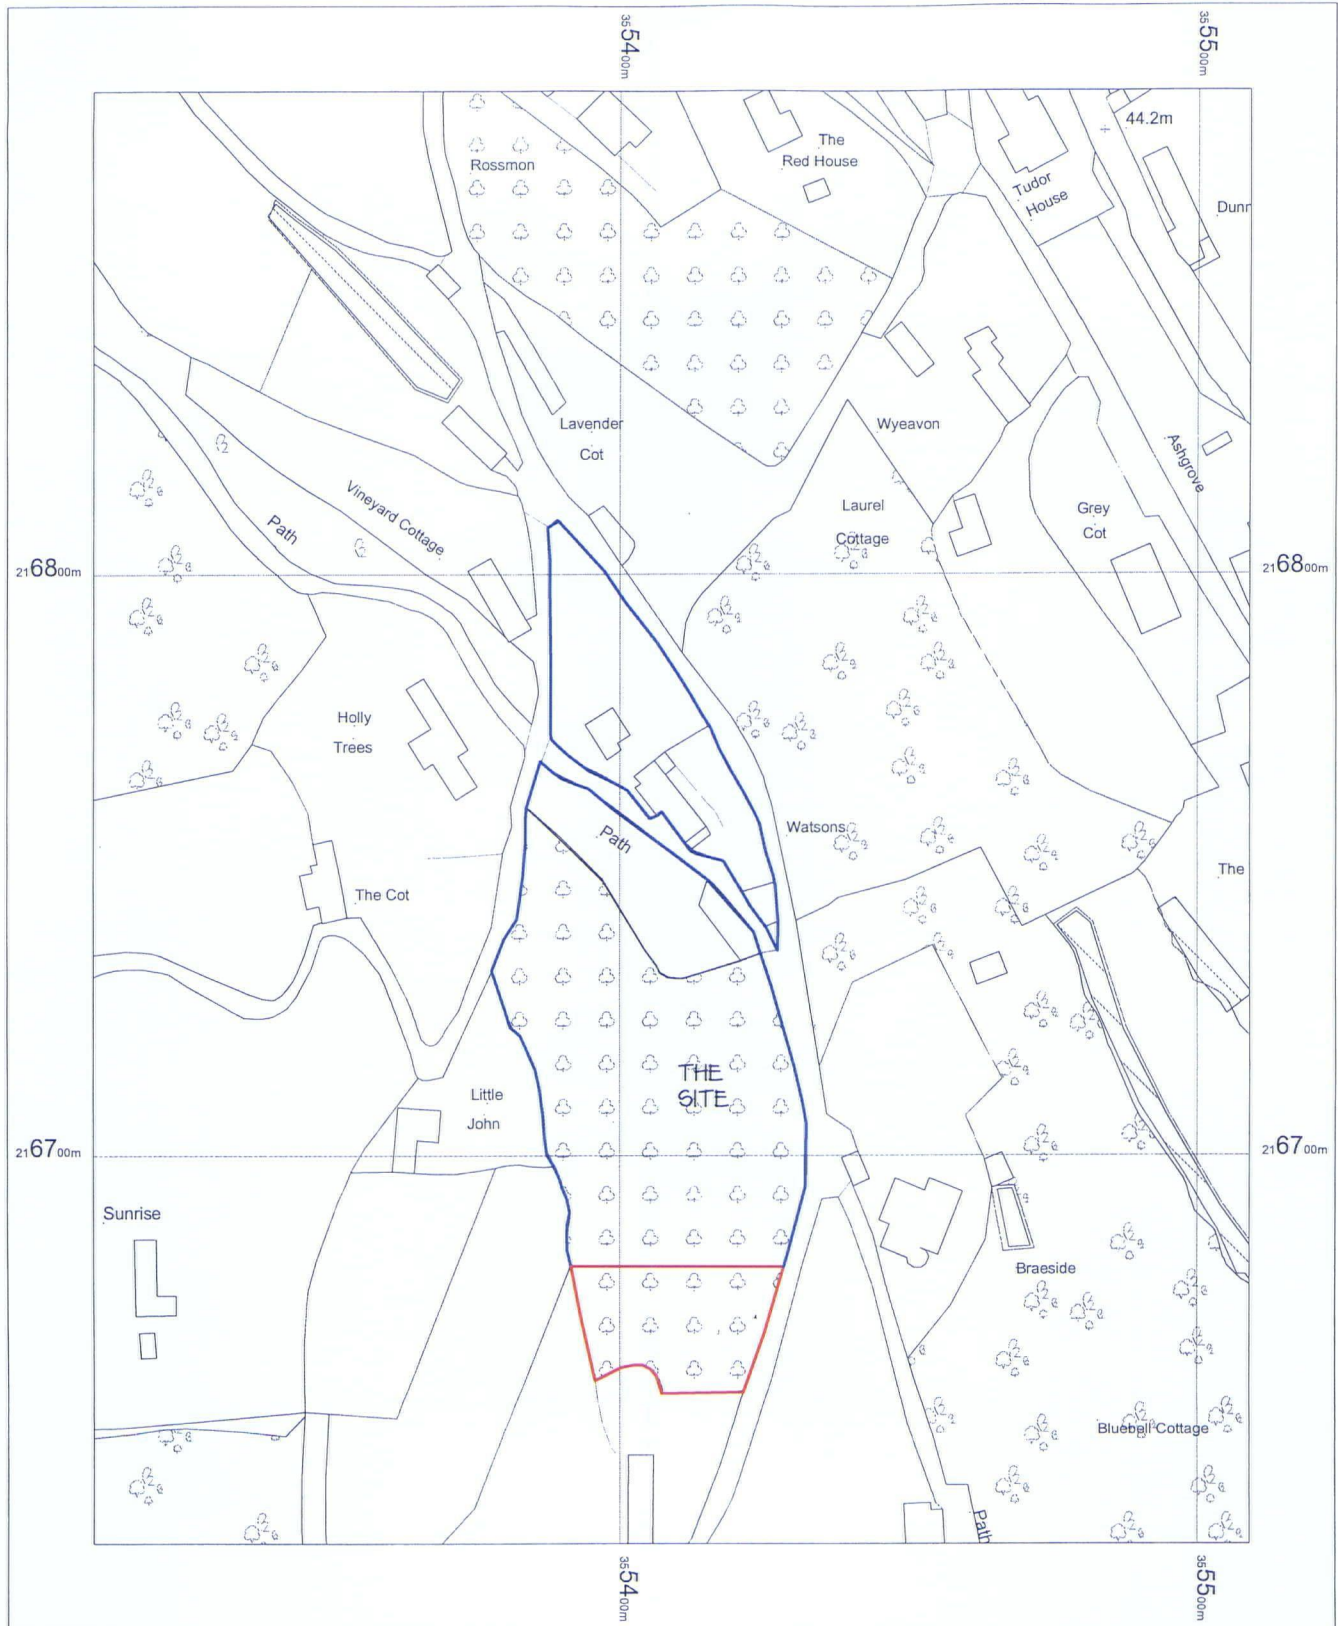

ANDREW LAST, MCIAT
Brookside Cottage
Knapton Green
Herefordshire
HR4 8ER

drg. no. 13857/04

OS Mastermap
19 September 2013, ID: CM-00258769
www.centremapslive.co.uk

1:1250 scale print at A4, Centre: 355409 E, 216758 N
©Crown Copyright. Licence no. 100019980

Mapping
sourced from

Ordnance
Survey

HEREFORDSHIRE COUNCIL
PLANNING SERVICES
DEVELOPMENT CONTROL

18 MAR 2015

To:
Ack'd: File:

CENTREMAPSlive®
www.centremapslive.co.uk