



North Elevation

1:100

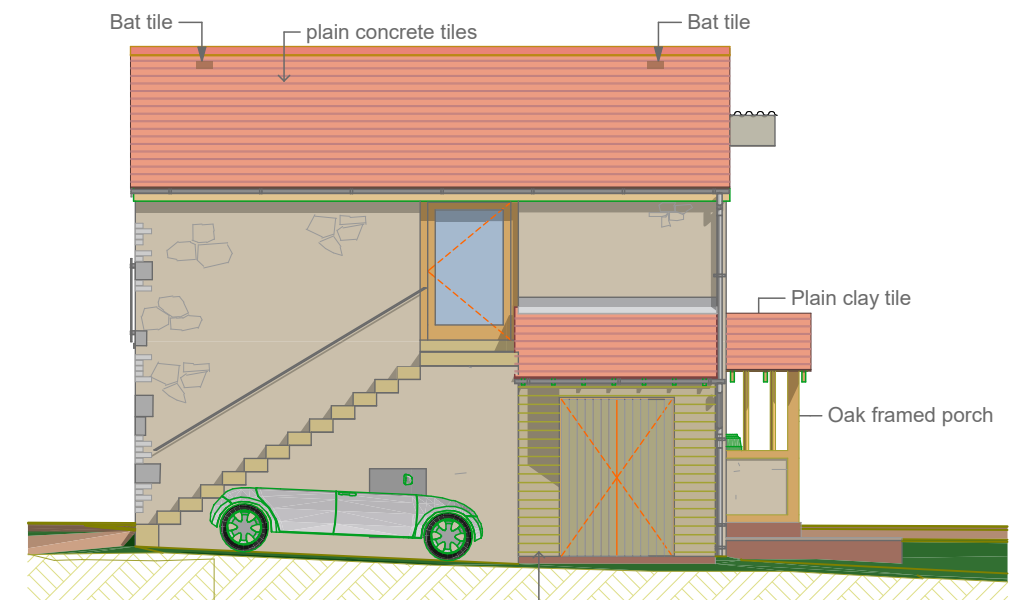


East Elevation

1:100

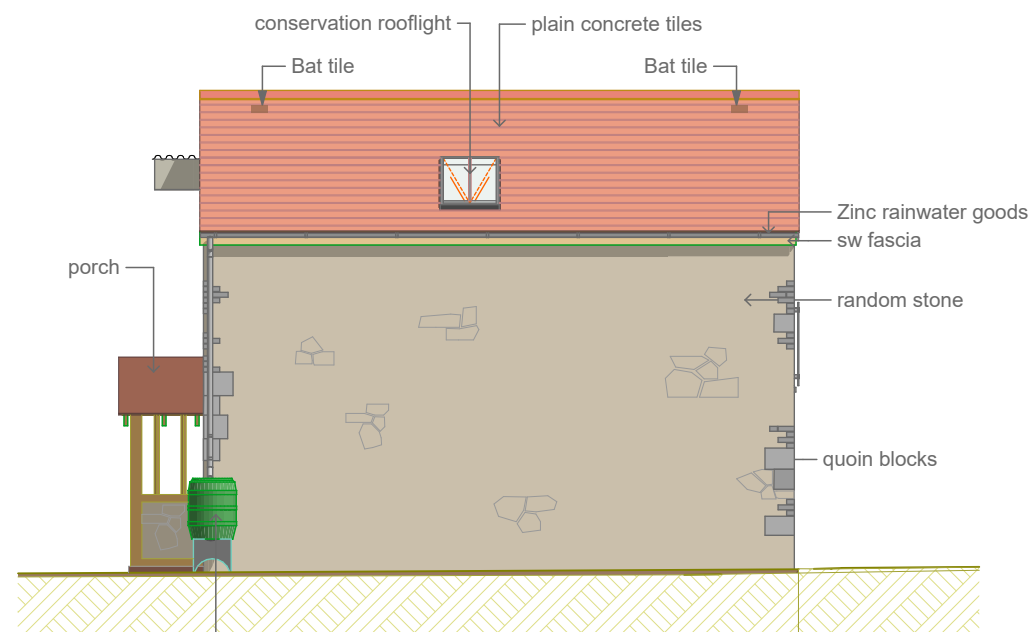

West Elevation

1:100

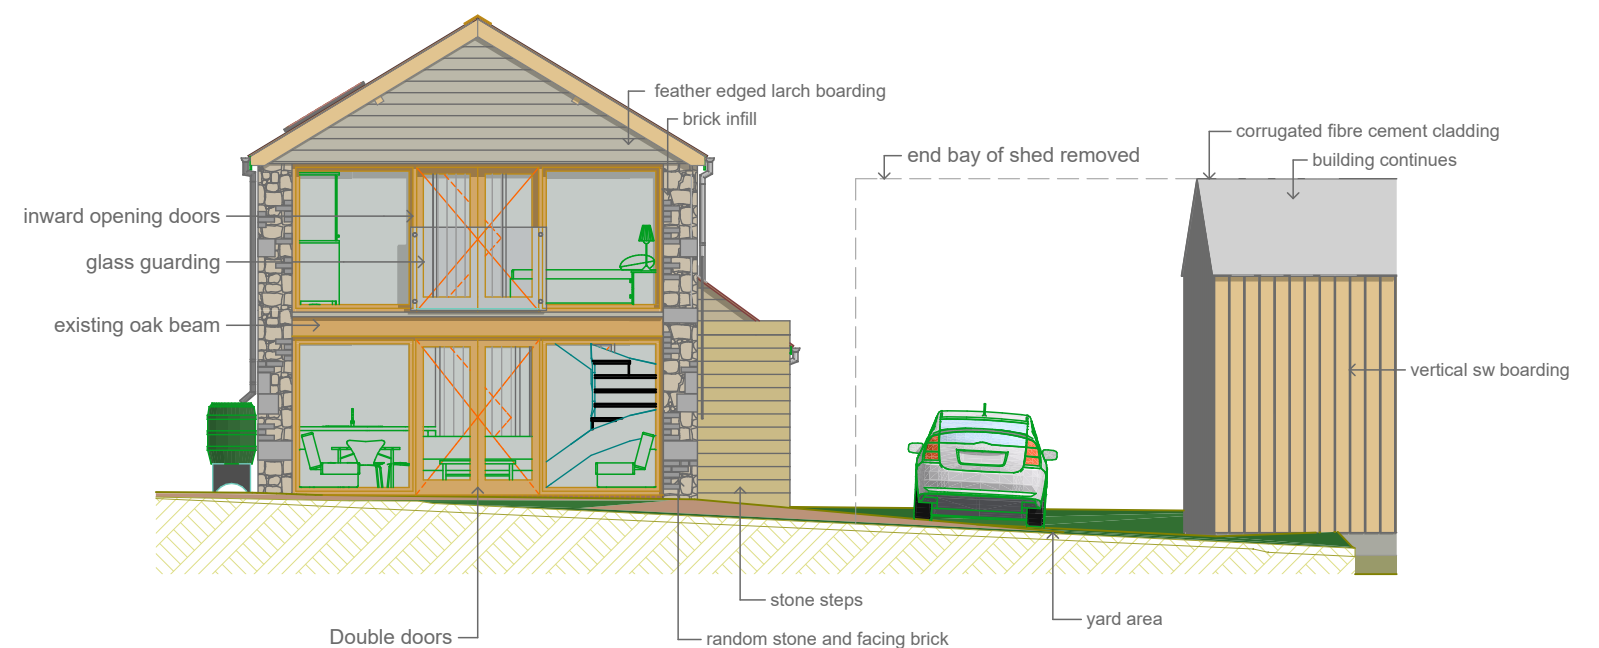

South Elevation

1:100

LETT+SWEETLAND ARCHITECTS

58 London Road, Worcester WR5 2DS Tel: 01905353768 Fax :01905353568
Email: architects@lettsweetland.co.uk Website: www.lettsweetland.co.uk

Job:	Gannah Farm, Bolstone, Herefordshire	Drawing:	Elevations	Drwg No:	993.14	Rev:	
	HR2 6NA						
Client:	Mr & Mrs Burke		barn as proposed	Scale:	1:100@A3	Date:	15.4.16

note: all annotated dimensions are to be checked on site prior to setting out with all discrepancies checked and confirmed with the designer