


1. Do not scale from this print or use as a template.
2. All dimensions must be verified on site before any work is put in hand and any discrepancies must be reported to the Architect. Where any variations occur between small scale and detailed drawings, detail drawings should be worked from.
3. Copyright of this drawing is reserved by Osbornes and is issued on condition that it is not copied or disclosed to any third party either wholly or in part without the consent of Osbornes in writing.

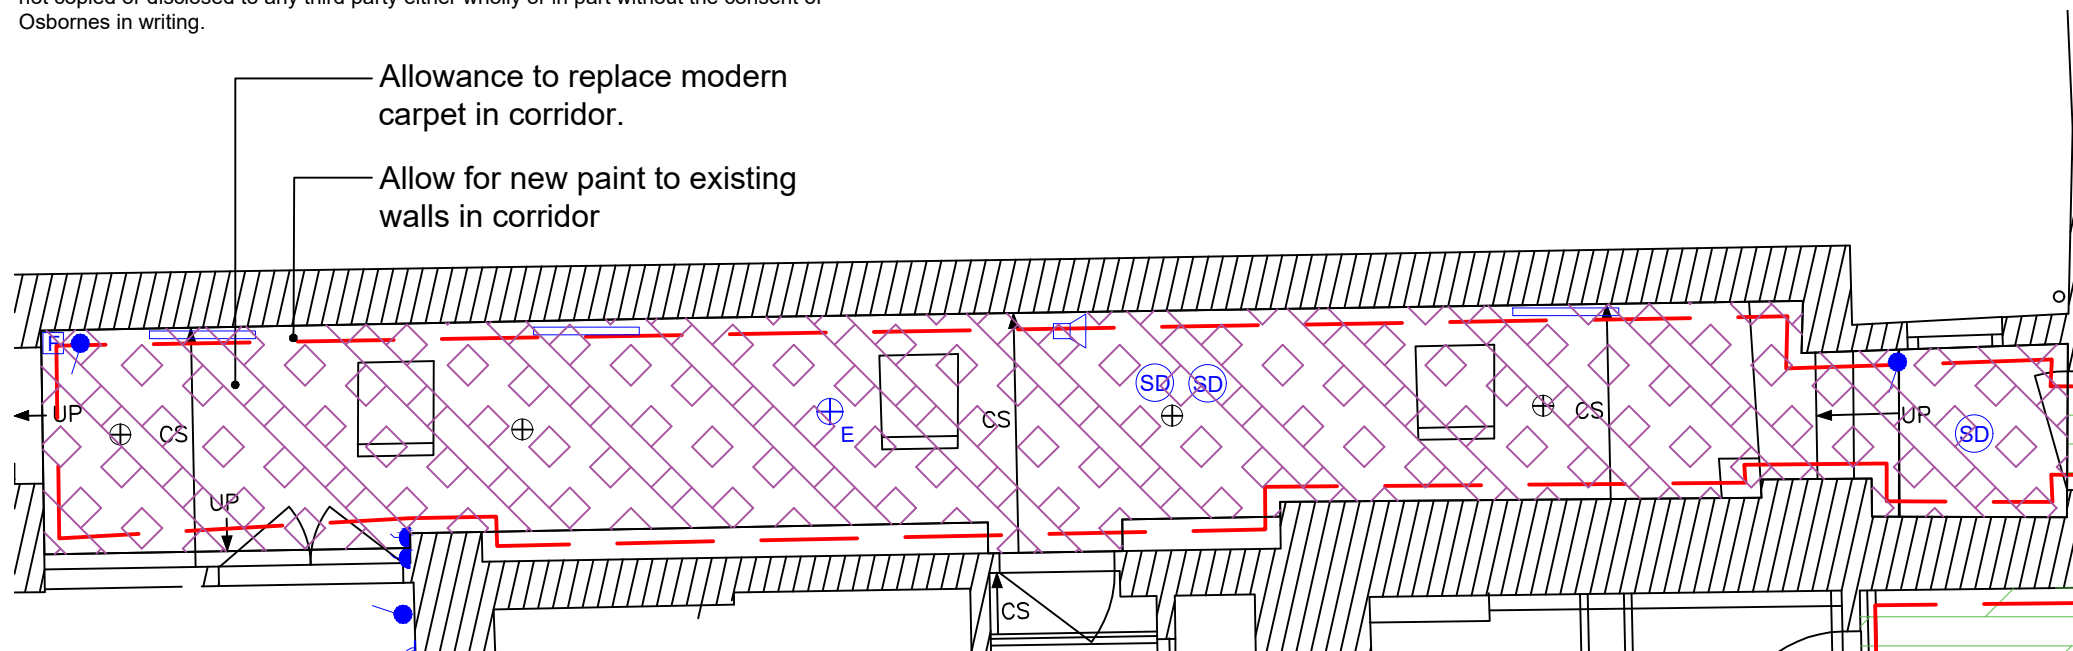

KEY



NEW ENGINEERED WOOD FLOORING



EXISTING WOOD FLOORING TO BE MADE GOOD FOLLOWING REMOVAL OF CARPET



NEW TILE FINISH



NEW VINYL FLOOR FINISH



NEW CARPET FINISH




CEILINGS TO HAVE PAPER STRIPPED AND TO BE SKIMMED AND REPAINTED

EXISTING WALL FINISHES TO BE STRIPPED TO LIME PLASTER AND WALLS TO RECEIVE
NEW PAINT FINISH
RETAIN EXISTING JOINERY WHERE PRESENT (SKIRTING, DADO RAIL, PICTURE RAIL,
ETC.)
WALLS TO BE TILED

NEW WALLS TO BE PAINTED



Metres

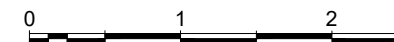

The Balconies • Hanley Swan • Malvern • Worcestershire • WR8 0DN

T: 01684 311303 **E:** architecture@osbornesarchitects.com **F:** 01684311255 **W:** osbornesarchitects.com

CLIENT SPARE ROOM LTD

PROJECT WILTON COURT HOTEL

TITLE FIRST FLOOR LANDING PLAN

SCALE 1:50 @ A4

DATE SEPT 2020

DRAWN TL

DRAWING NUMBER 20-104-GA110