


EXISTING ACCESS LAYOUT

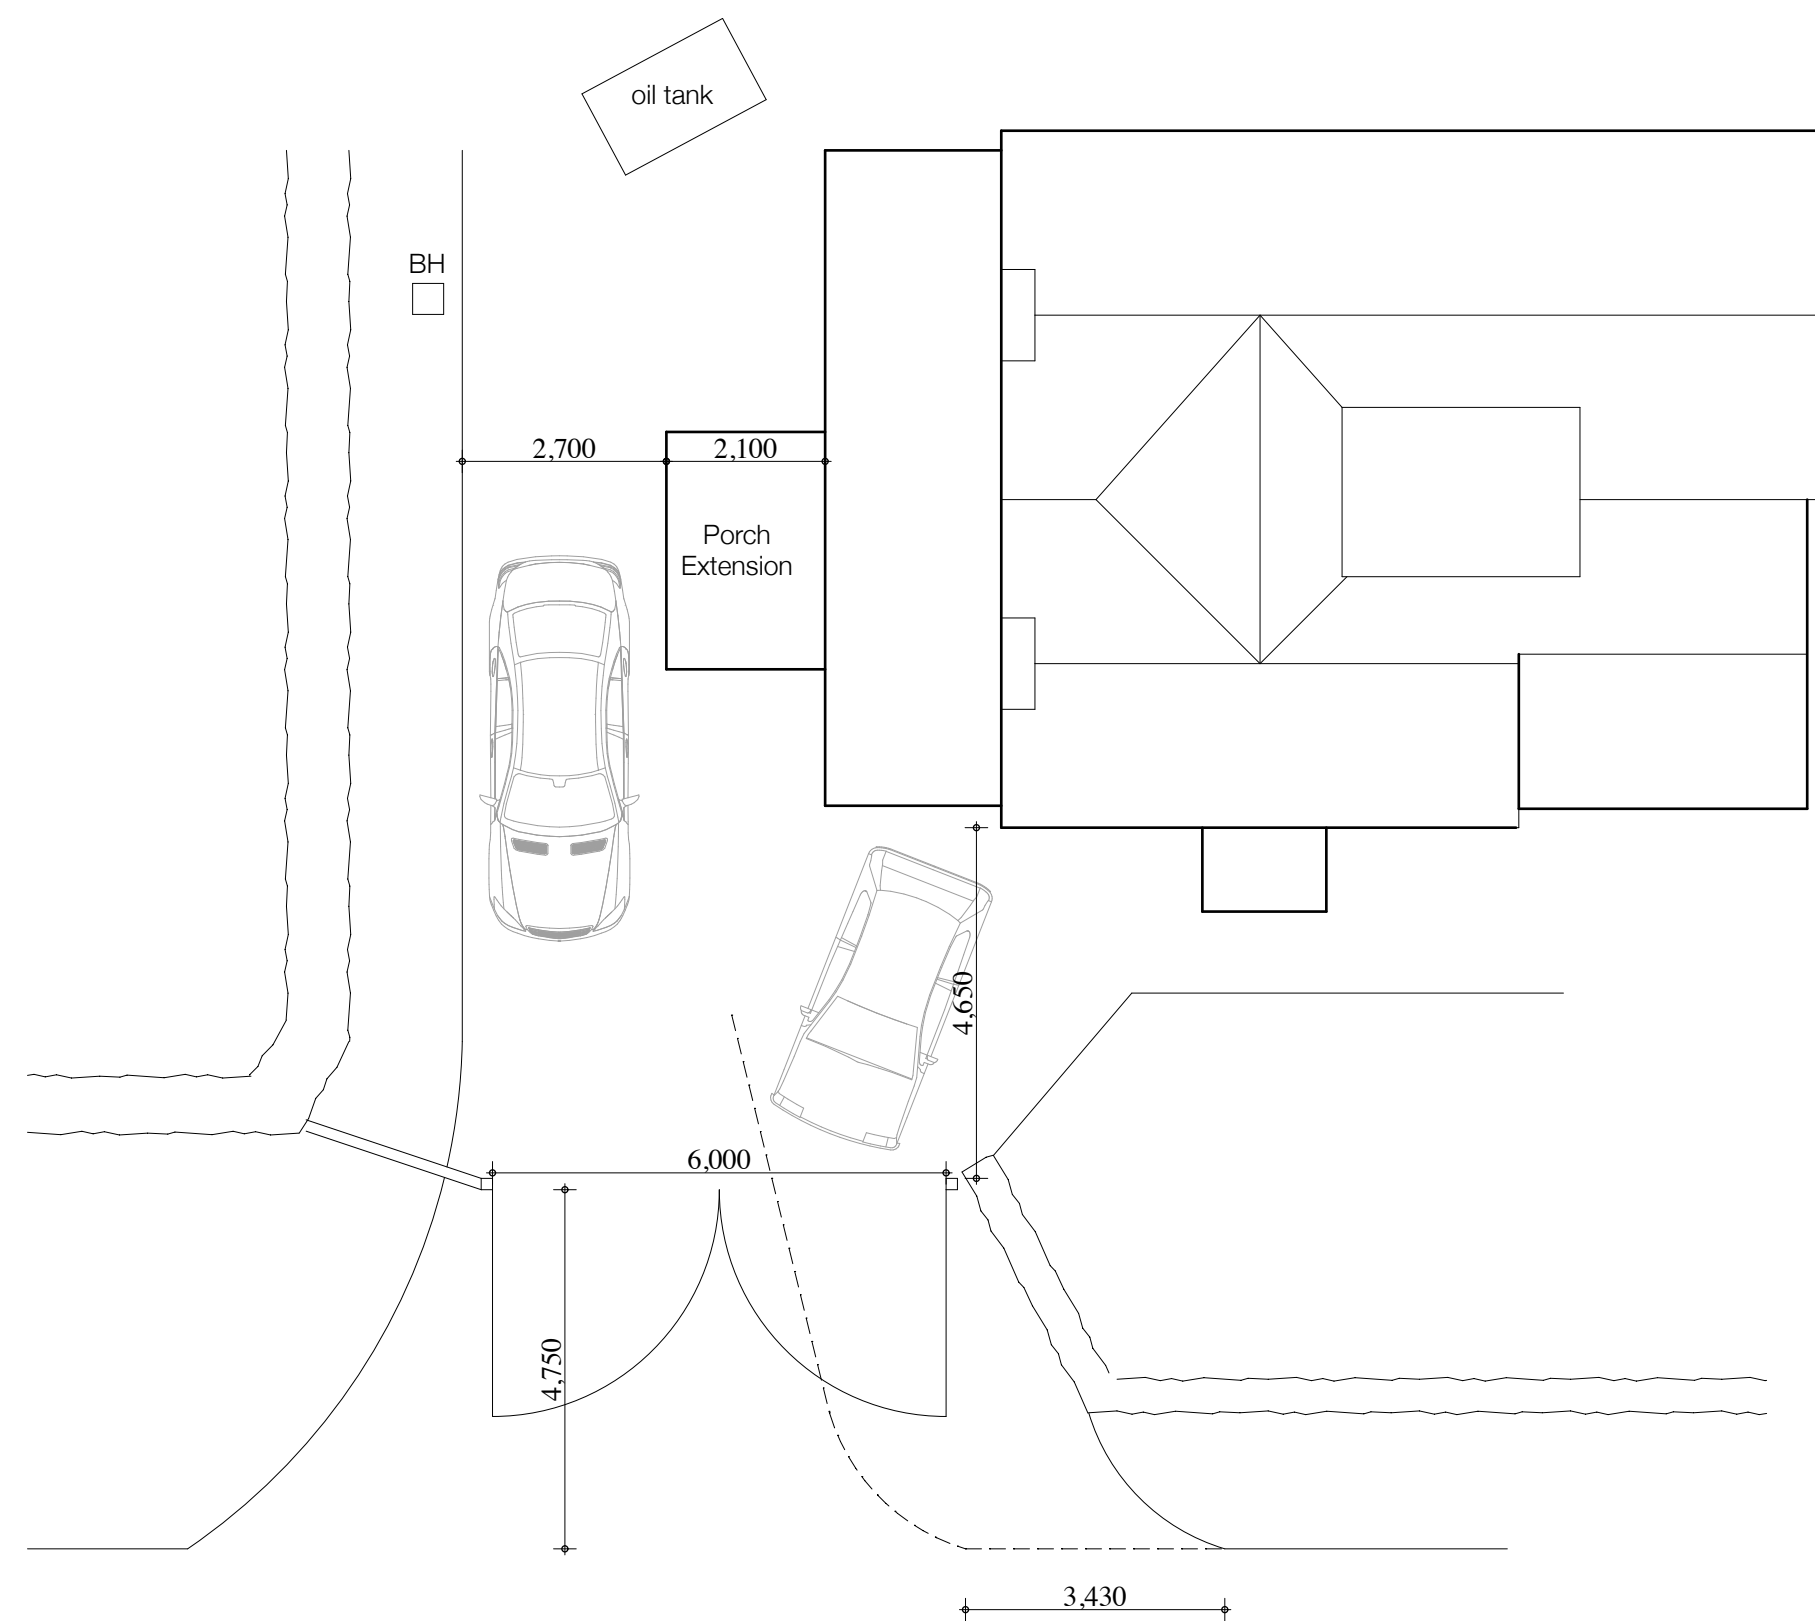

PROPOSED ACCESS LAYOUT