

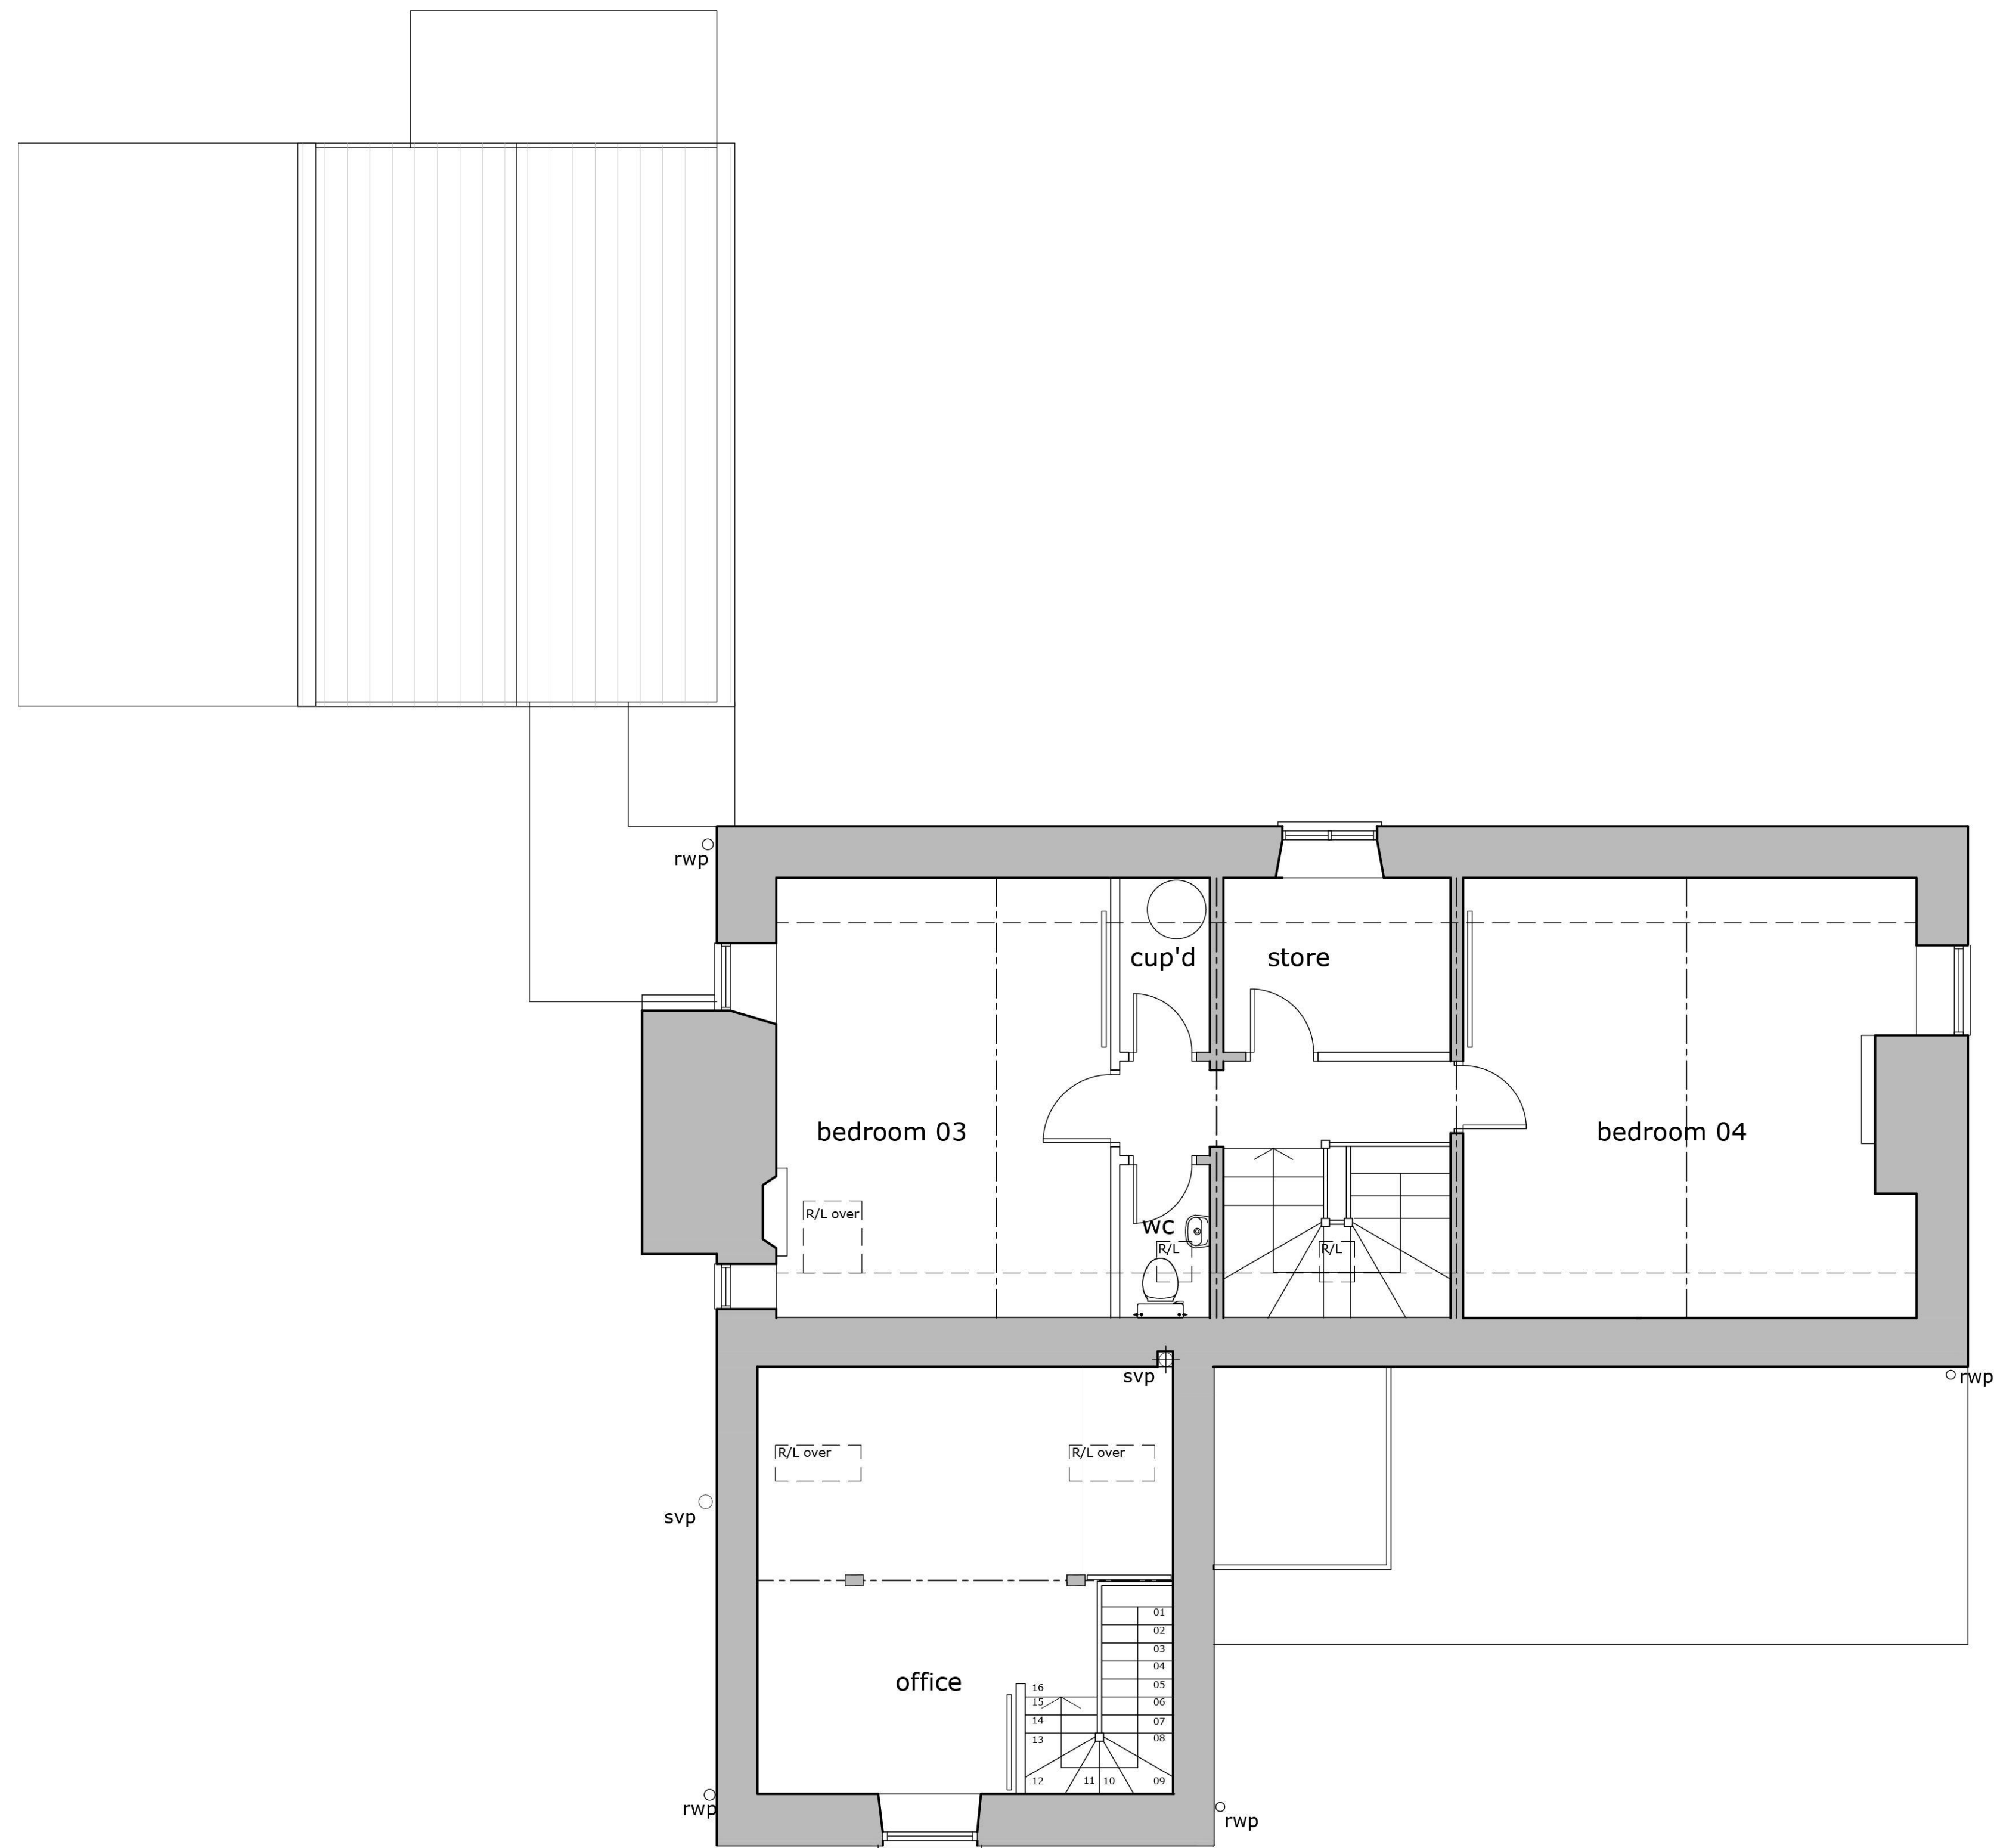


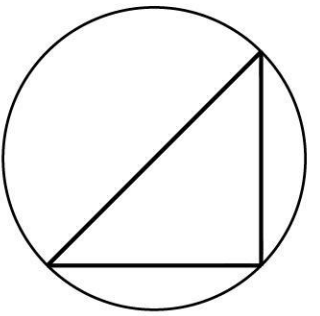

1. SECOND FLOOR

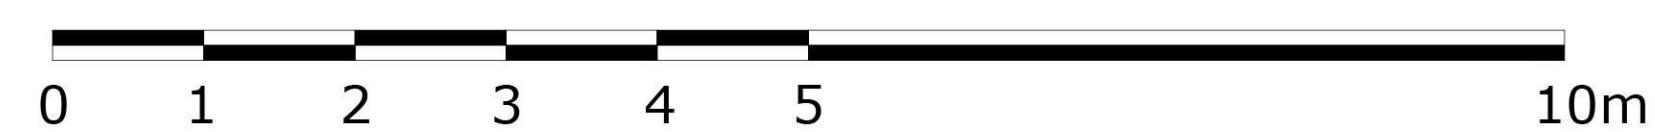

SCALE: as drwg title

A 07.07.20 Rooflights adjusted. SL

REVISIONS



hookmasonarchitecture

Hook Mason Limited
Studio2 Thorn Office Centre,
Rotherwas, Hereford.
HR2 6JT
t. 01432 352299
f. 01432 352272
e. info@hookmason.co.uk
w. hookmason.co.uk

MR & MRS MC INTOSH

BROOK FARMHOUSE, WALFORD, ROSS ON WYE

PLANS - EXISTING SECOND

SCALE @ A1 1:50	DATE 07.02.20	DRAWING NO. 7651-01-07A
DO NOT SCALE FROM THIS DRAWING	DRAWN BY RC	CHECKED BY CW