




Red dashed line indicates area of building to be demolished

Note: Detail for windows at ground floor level not shown as are currently boarded over.

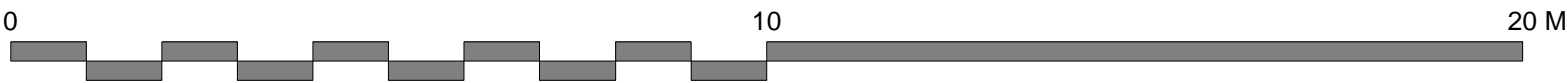

Check this drawing is the latest revision.
Do not scale from this drawing.
Do not use the information on this drawing without checking all dimensions on site.

Do not use any areas indicated for either valuation, purchase, sale or any Notes
Do not reproduce any part of this drawing without prior written consent.

Revisions				
Rev & Date			Drawn	Checked
A 20.01.2017	Scale bar added / amended		PU	PN

ARCHITYPE				
Archtype, Upper Taylors, Hereford, HR2 8AD T 015981 542111 F 015981 542112 e west@archtype.co.uk www.archtype.co.uk				
Project Bath Street Housing				
Client Herefordshire Housing Ltd				
Dwg Title Existing Elevations - Sheet 1				
Dwg No. 8990 PL600			Revision A	
Scales 1:100		at A1		Date Dec 2016
Drawn by PU		Checked by PN		