



Existing Elevation C

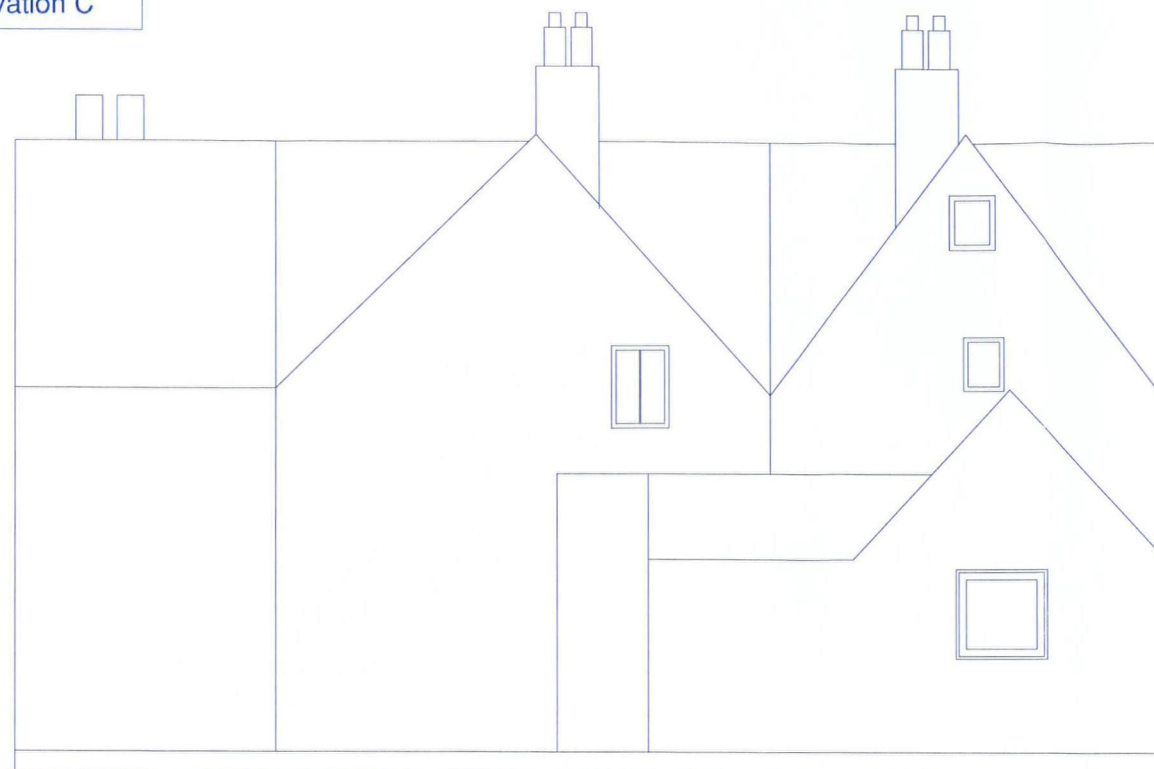

0 1000mm 2000mm 3000mm 4000mm 5000mm

Scale 1:100

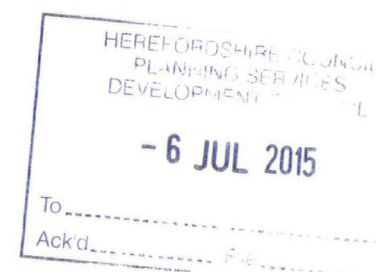

Existing Elevation D



**Client:**  
Dr. Marc Thomas

**Address:**  
Walford Court  
Walford  
Ross-on-Wye  
Herefordshire  
HR9 5QP

**Drawing No:** E03

**Title:** Existing: Elevations

**View:**

**Scale:** 1:100 @ A3

**Size:** A3

**Status:**

**Date:** 19/06/15

**Drawn by:** SC

**Revision:** E/B

Notes:

**RICHMOND OAK**  
BESPOKE OAK CONSERVATORIES & ORANGERIES  
Century House, London Road, Hailsham BN27 3BW  
Telephone: 02032 393 393 or 01323 442255  
( 339-369-6338 from the USA )

