



121551




Southeast Elevation

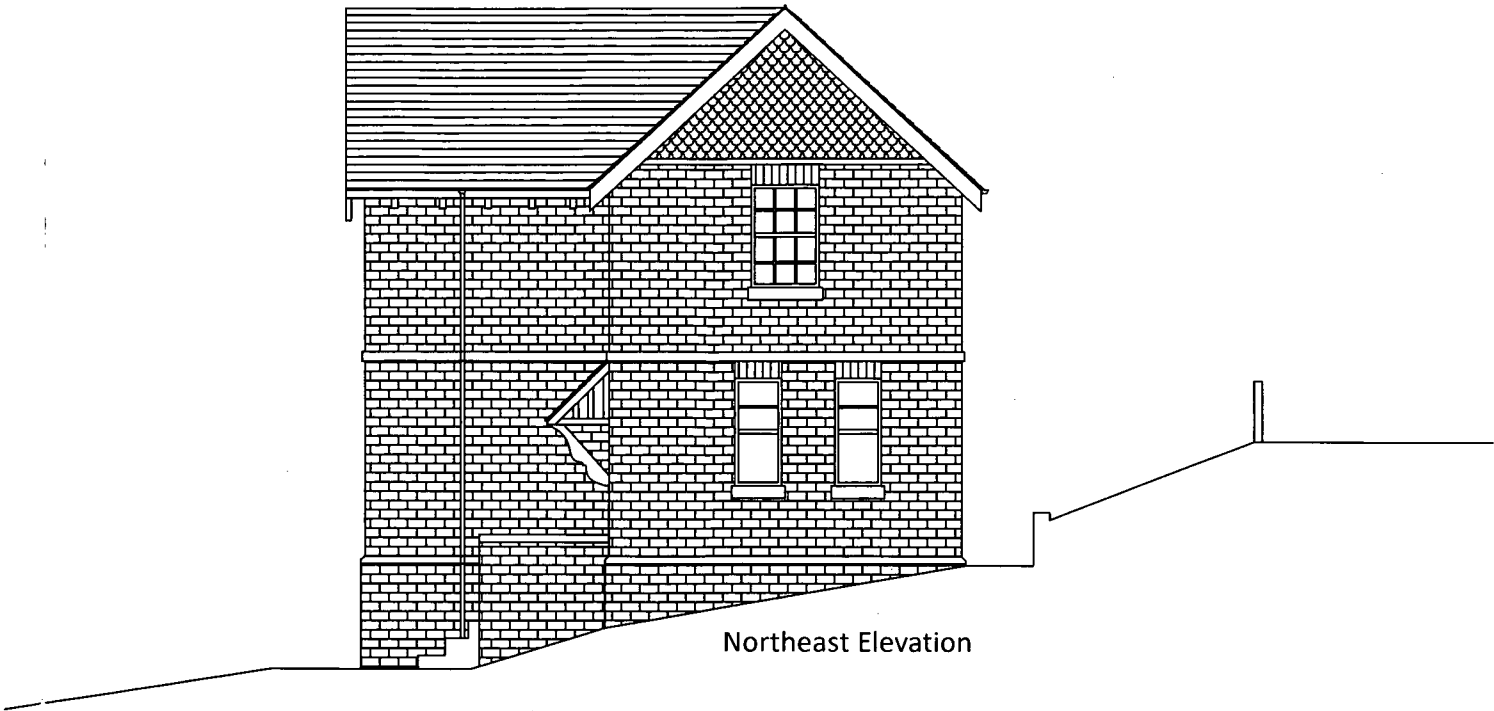

Northeast Elevation

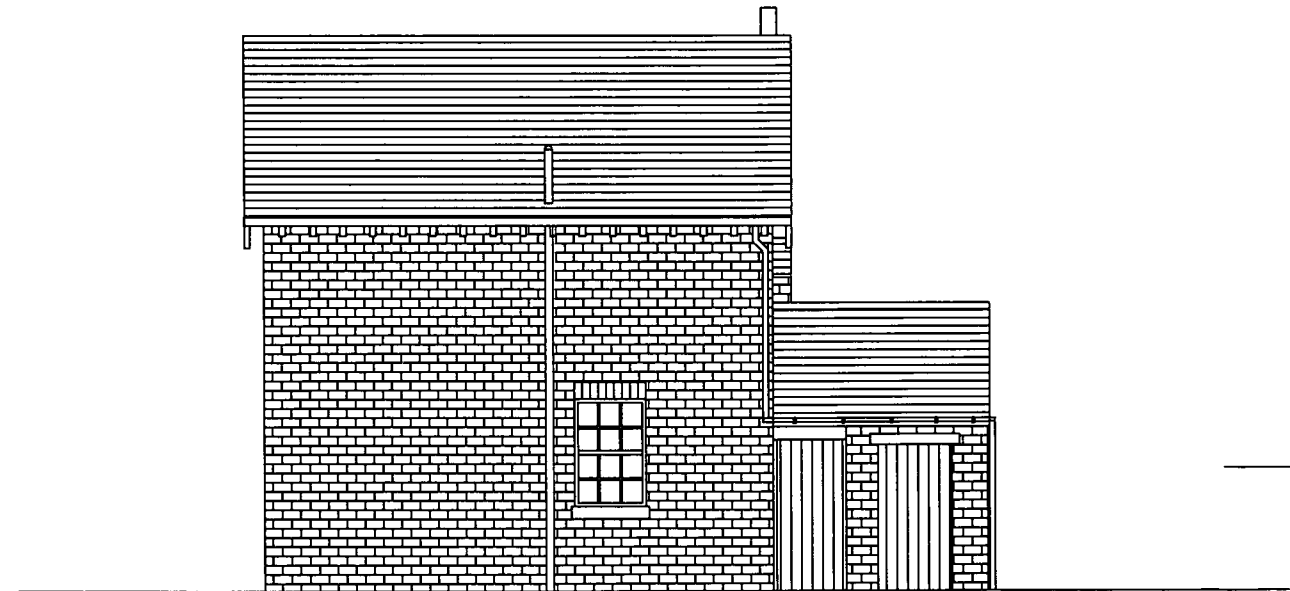

Northwest Elevation

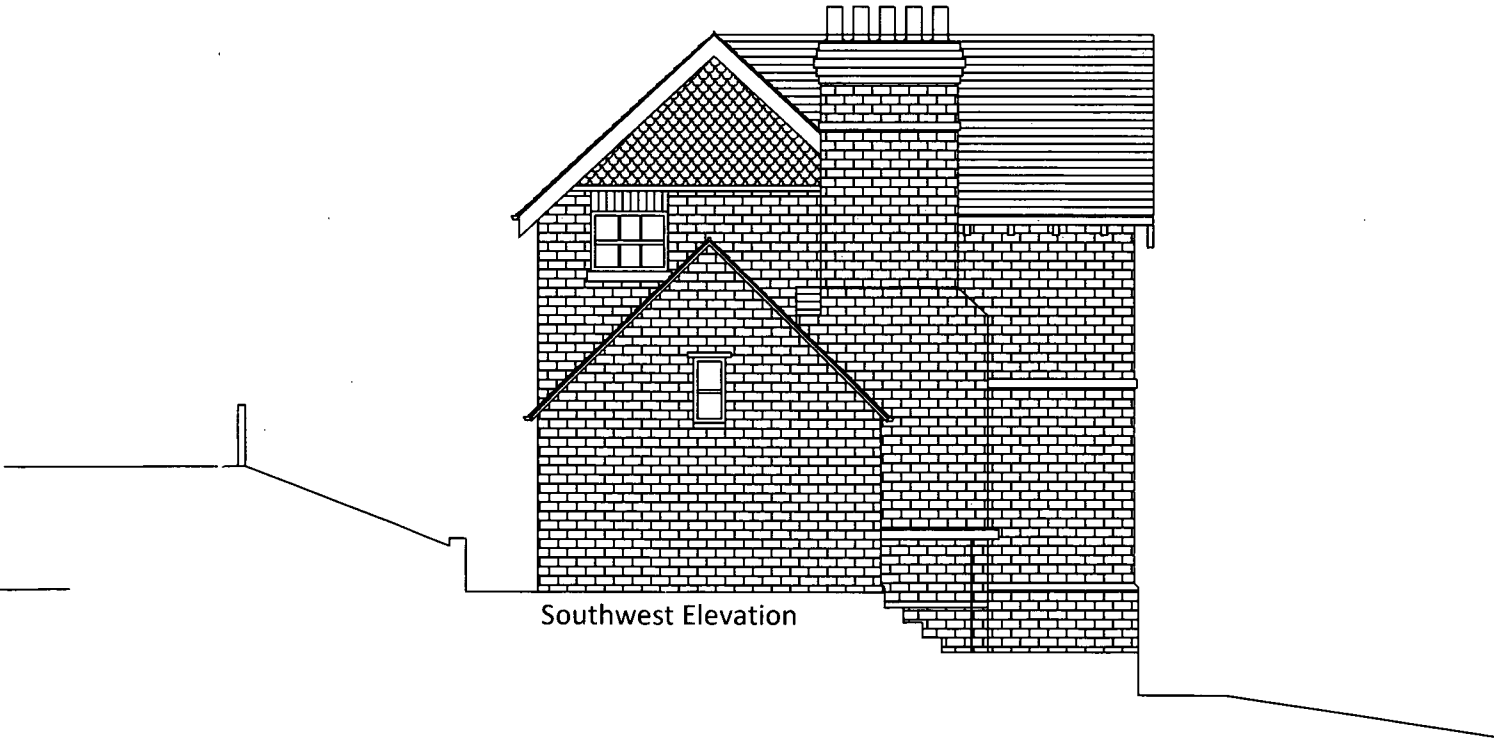

Southwest Elevation



grant and  
geoghegan

chartered planning, development and  
architectural consultants

T:01343 556644  
E:enquiries@ggmail.com