



2 Section A-A: Typical Pond Section
Scale 1:20

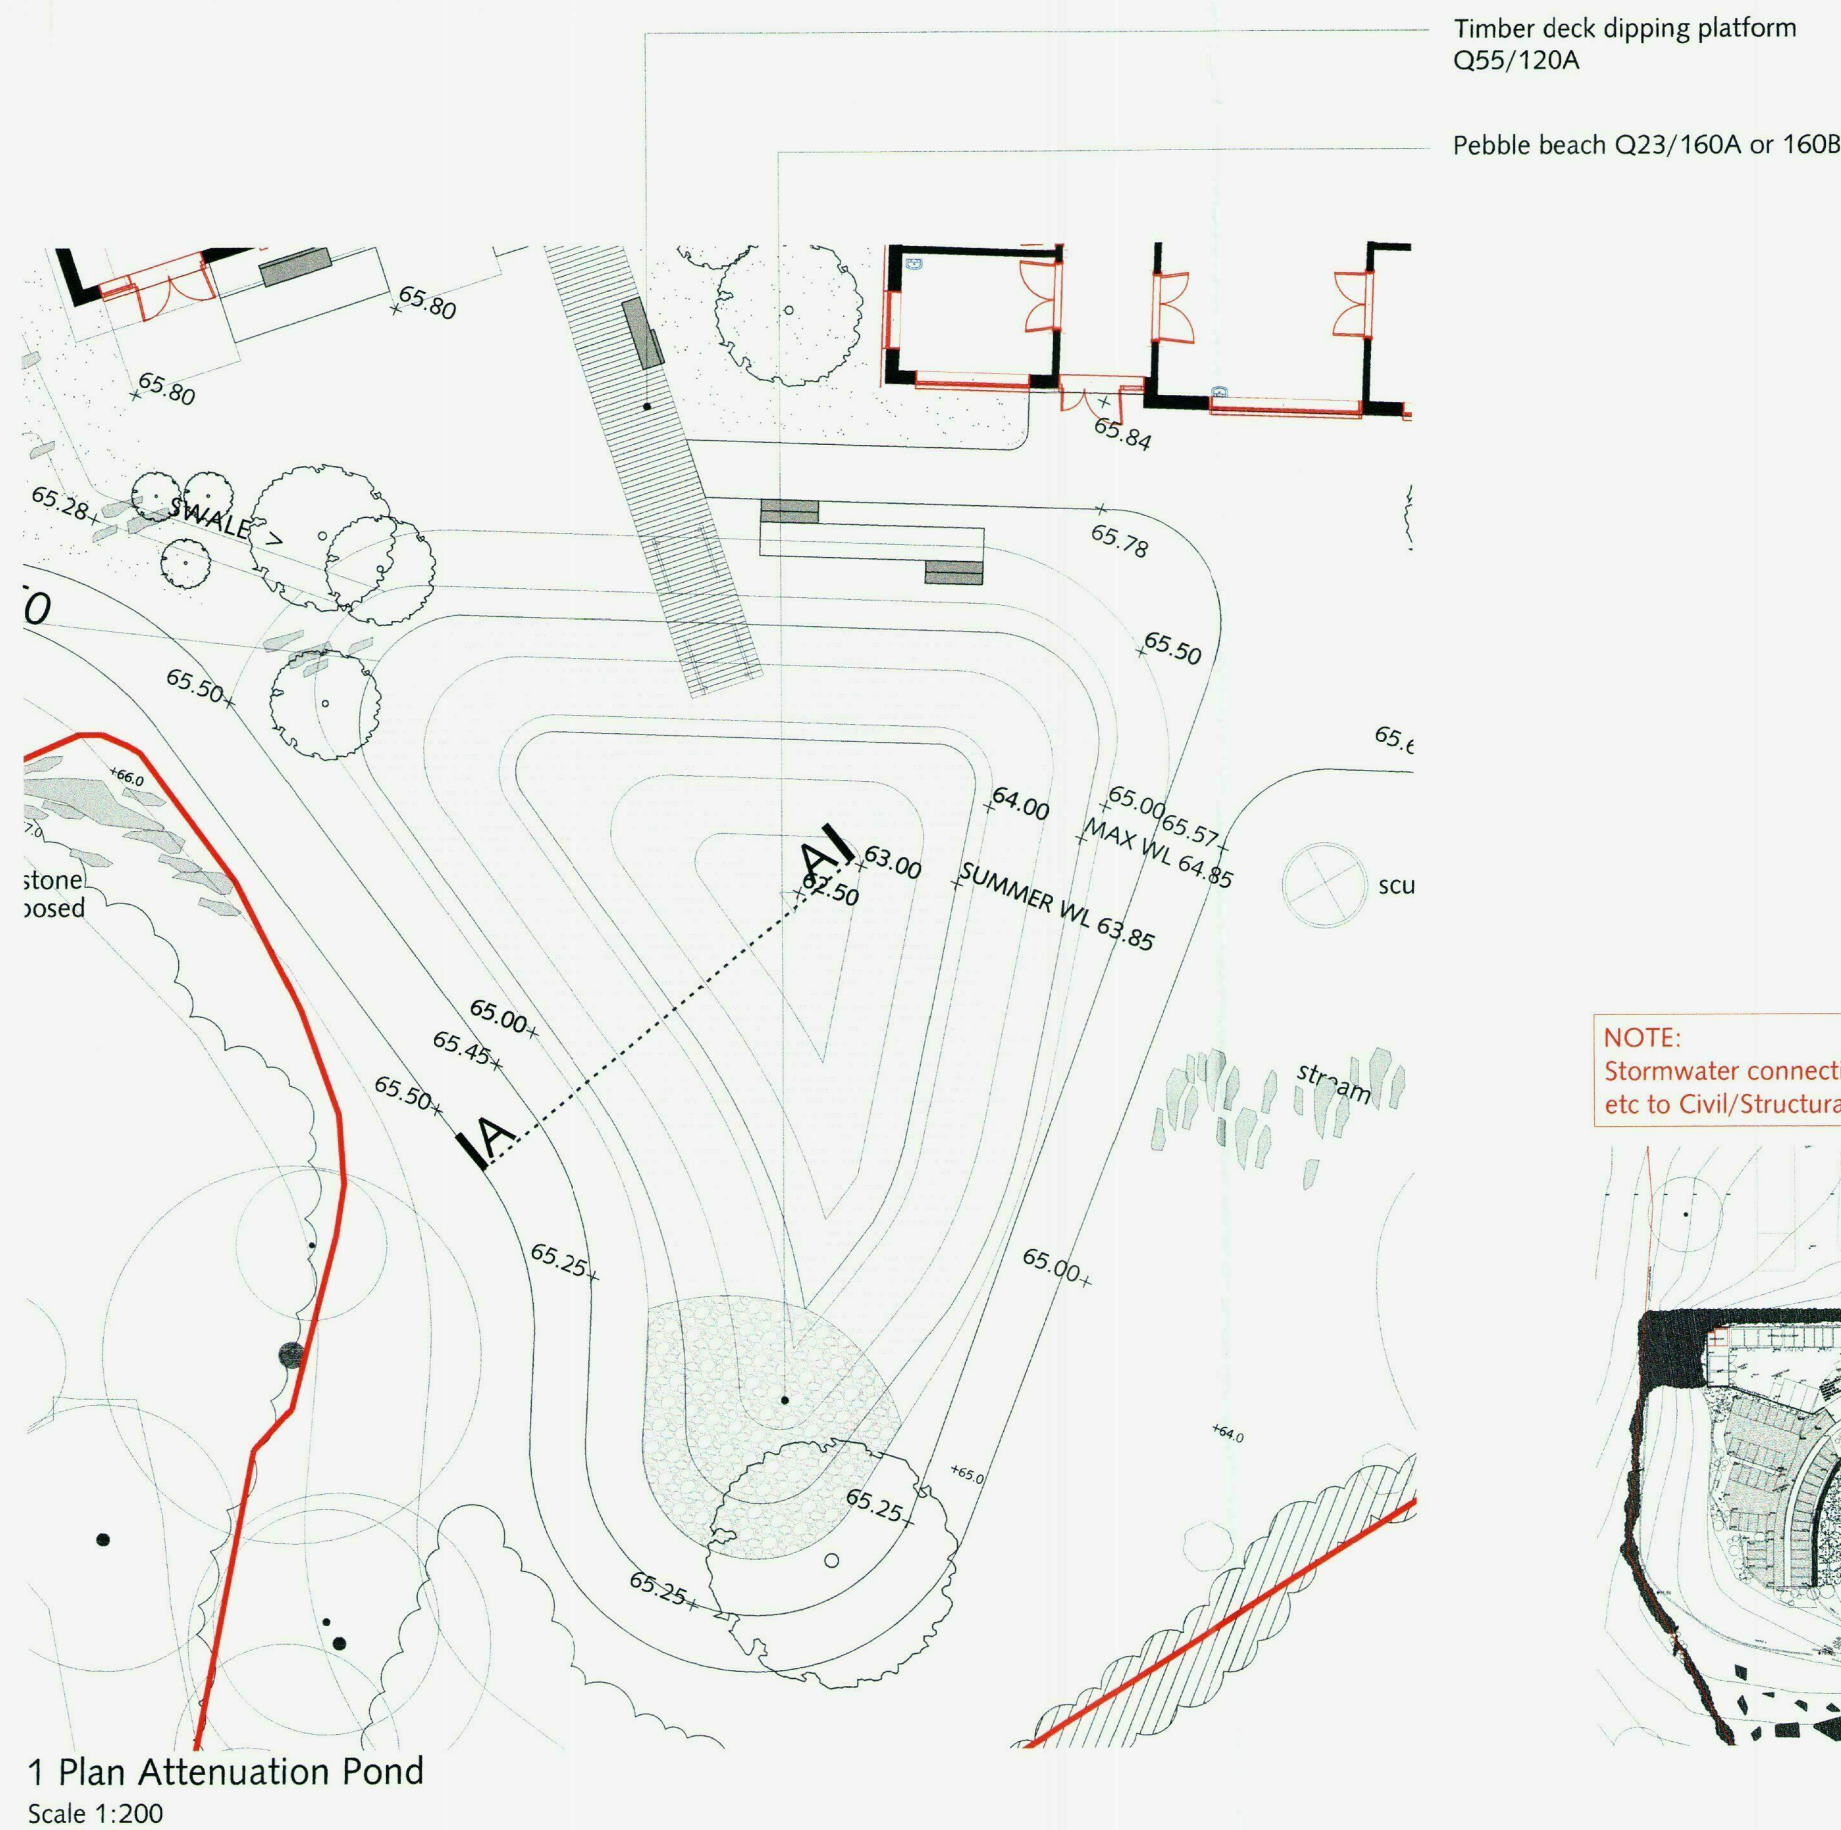

1 Plan Attenuation Pond
Scale 1:200

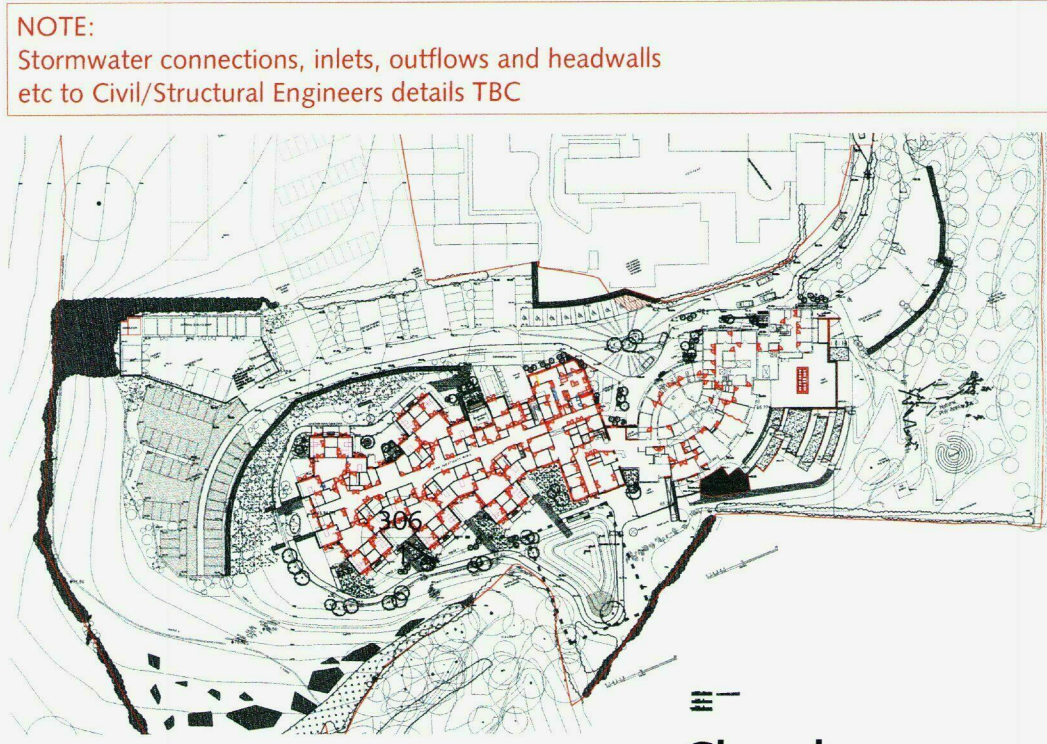

Churchman
landscape architects

DO NOT SCALE DRAWINGS. ALL DIMENSIONS TO BE CHECKED ON SITE. ERRORS TO BE REPORTED IMMEDIATELY TO LANDSCAPE ARCHITECT.
TO BE READ IN CONJUNCTION WITH ALL RELEVANT ARCHITECTS, SERVICES AND ENGINEERS DRAWINGS.

Ref	Date	Revision
-	-----	-



Construction
Job stage Stage J-K

Title	Pond/Bog Garden Details	Dwg No	327/306	Phelps House	17 Heath Road
Project	St Michaels Hospice	Ref	C1	Twickenham	Middlesex TW1 4AW
Client	St Michaels Hospice Trust	Scale	As shown @A1	t: +44(0)20 8891 0007	
		Date	23.03.2011	f: +44(0)20 8892 0905	
				e: mail@churchmanla.co.uk	
				w: www.churchmanla.co.uk	