




D
01

D
02

1 SLIDING DOORS ELEVATION
1:10 @ A1

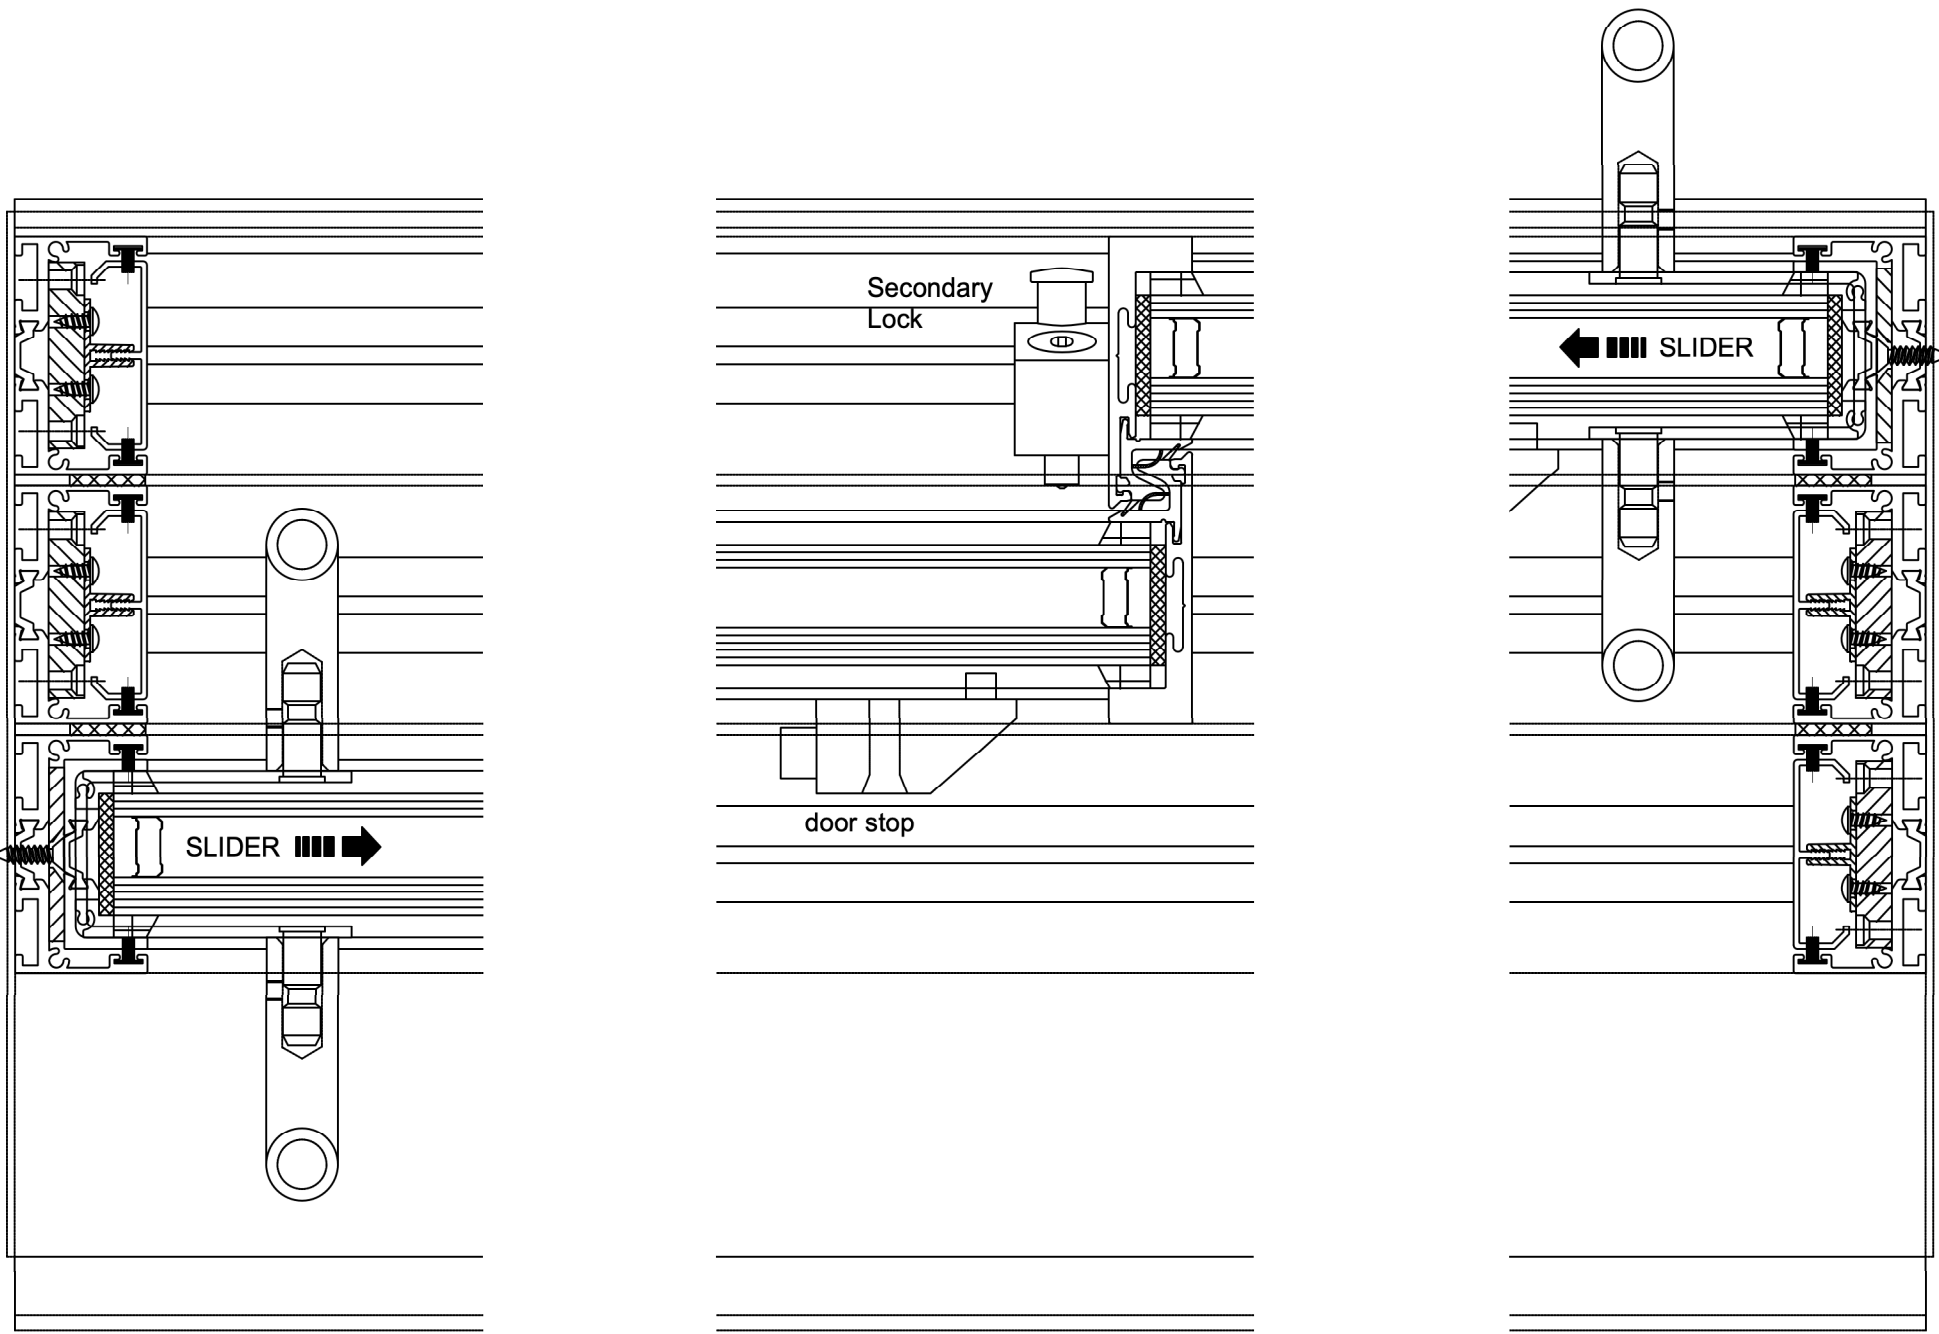

2 SLIDING DOORS PLAN DETAIL
1:2 @ A1

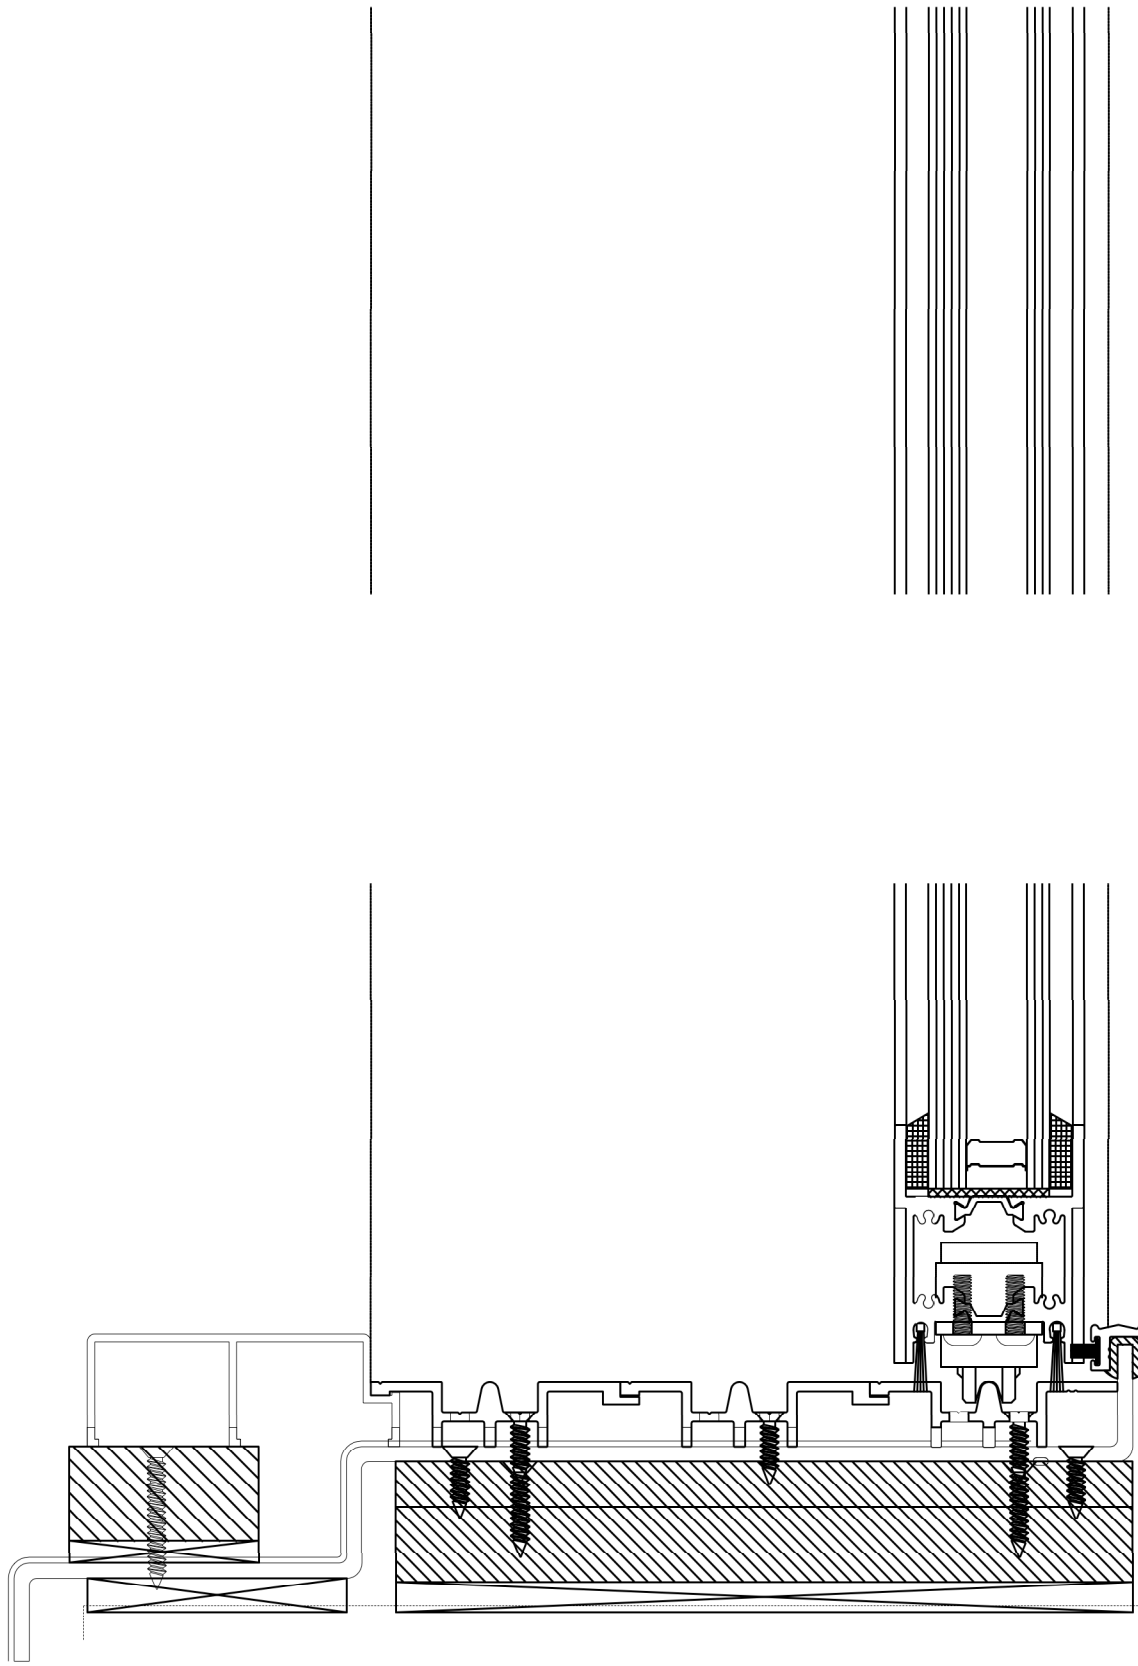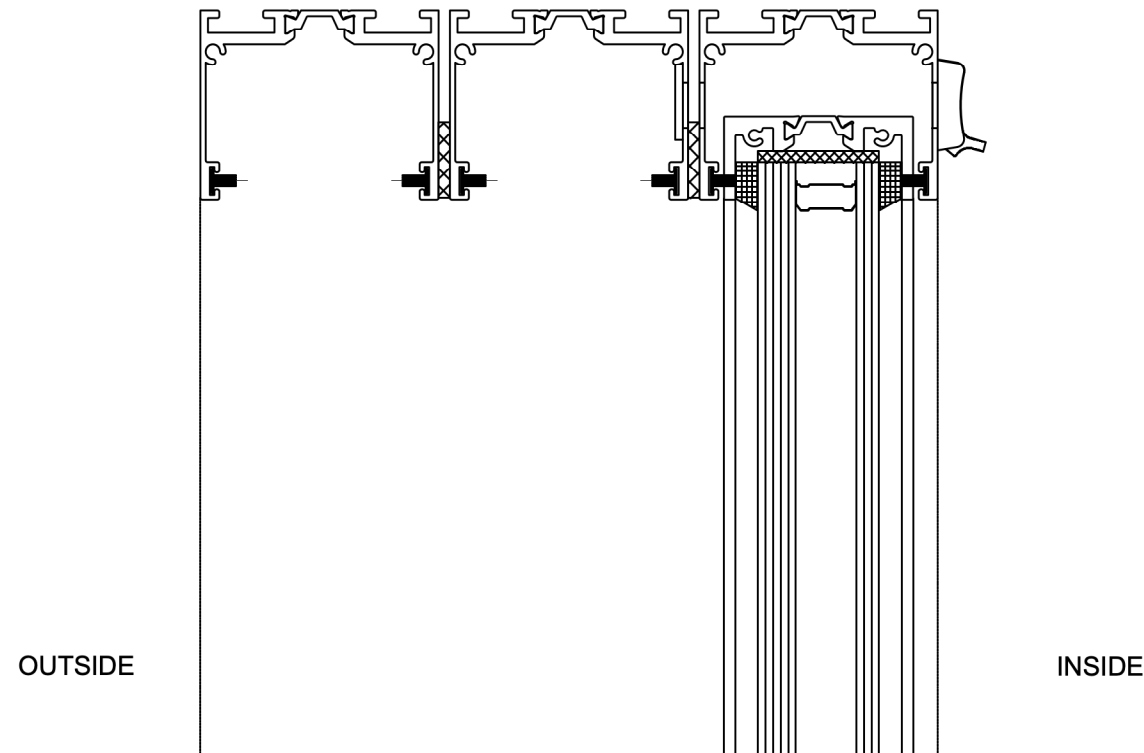

3 SLIDING DOORS SECTION DETAIL
1:2 @ A1

- 1 Do not scale off this drawing.
- 2 Any discrepancies to be referred to the Architect.
- 3 This drawing is to be read in conjunction with all relevant specifications and other drawings issued by the Architect, and other specialists.
- 4 This drawing is copyright and is not to be reproduced without RRA permission.
- 5 IF IN DOUBT, ASK.

Revision	Description	Date	Check	Rev
----------	-------------	------	-------	-----



RRA Architects
WorkHere: 4 - 5 High Town,
Hereford HR1 2AA

T 01432 278707
E admin@rraarchitects.com
www.rraarchitects.com

London T 0203 130 0398	Hereford T 01432 278 707
Ludlow T 01584 519 747	Gloucestershire T 01242 269374

Client :
THE HEREFORD CHAPTER

Project :
4a & 6a Ethelbert Street, Hereford
HR1 2NR

Drawing Title :
Window and Door Details: Sliding Doors

Status TENDER	Date AUGUST 2020	Drawn By CG
Drawing No. 2728 L(0) 203	Revision -	Scale AS SHOWN