


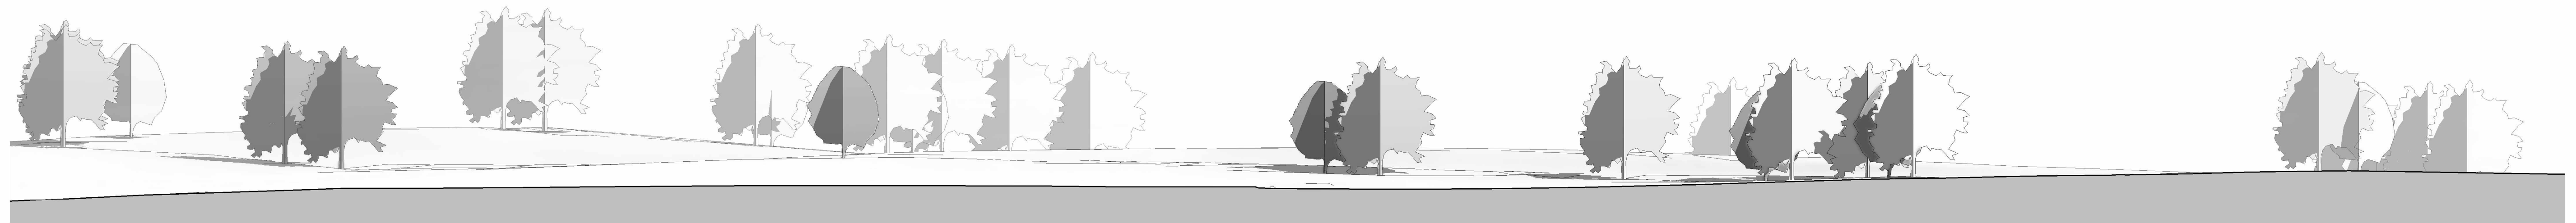

North - Existing
1 : 500



North - Proposed
1 : 500




East - Existing
1 : 500



East - Proposed
1 : 500

Only mature trees shown,
shrubs, hedgerows and small
trees omitted for clarity

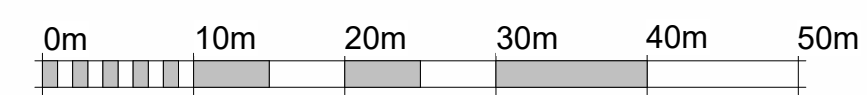

VISUAL SCALE 1:500 @ A1

Rev No.	Revision Note.	Date	Drawn	Checked
A	Pre App Drawings	12.11.19	AW	AW
B	Wetlands System added to the site	01.04.20	AW	AW
C	Grain Store Updated	01.10.20	CJB	AW
D	Red line site amended	07.09.22	AW	AW
E	Grain store and storage building revised	28.03.23	AW	AW

Project number	Client	Project
01113-00	Whitwick Manor	AD Plant
Title		
Elevations		Scale 1 : 500
Date	Sheet	
08.08.22	07	Paper Size A1
Drawn by	Checked by	
AW	AW	
BOURNE VALLEY ASSOCIATES ANDOVER LANE FARM FABERSTOWN ANDOVER HAMPSHIRE SP11 9PE Tel: 01264 850159 Email: info@bournevalley.co.uk		

