


John Kyrle High School

Project Proposal


Site Layout Plan

SCALE 1 : 1250@A2
DO NOT SCALE IF IN DOUBT ASK

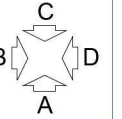

LEGEND


Specification takes precedence over all drawings
All Furniture Shown Indicative only
Steps and ramps shown indicative only
Building Control may require variations to the
steps & ramps design shown.

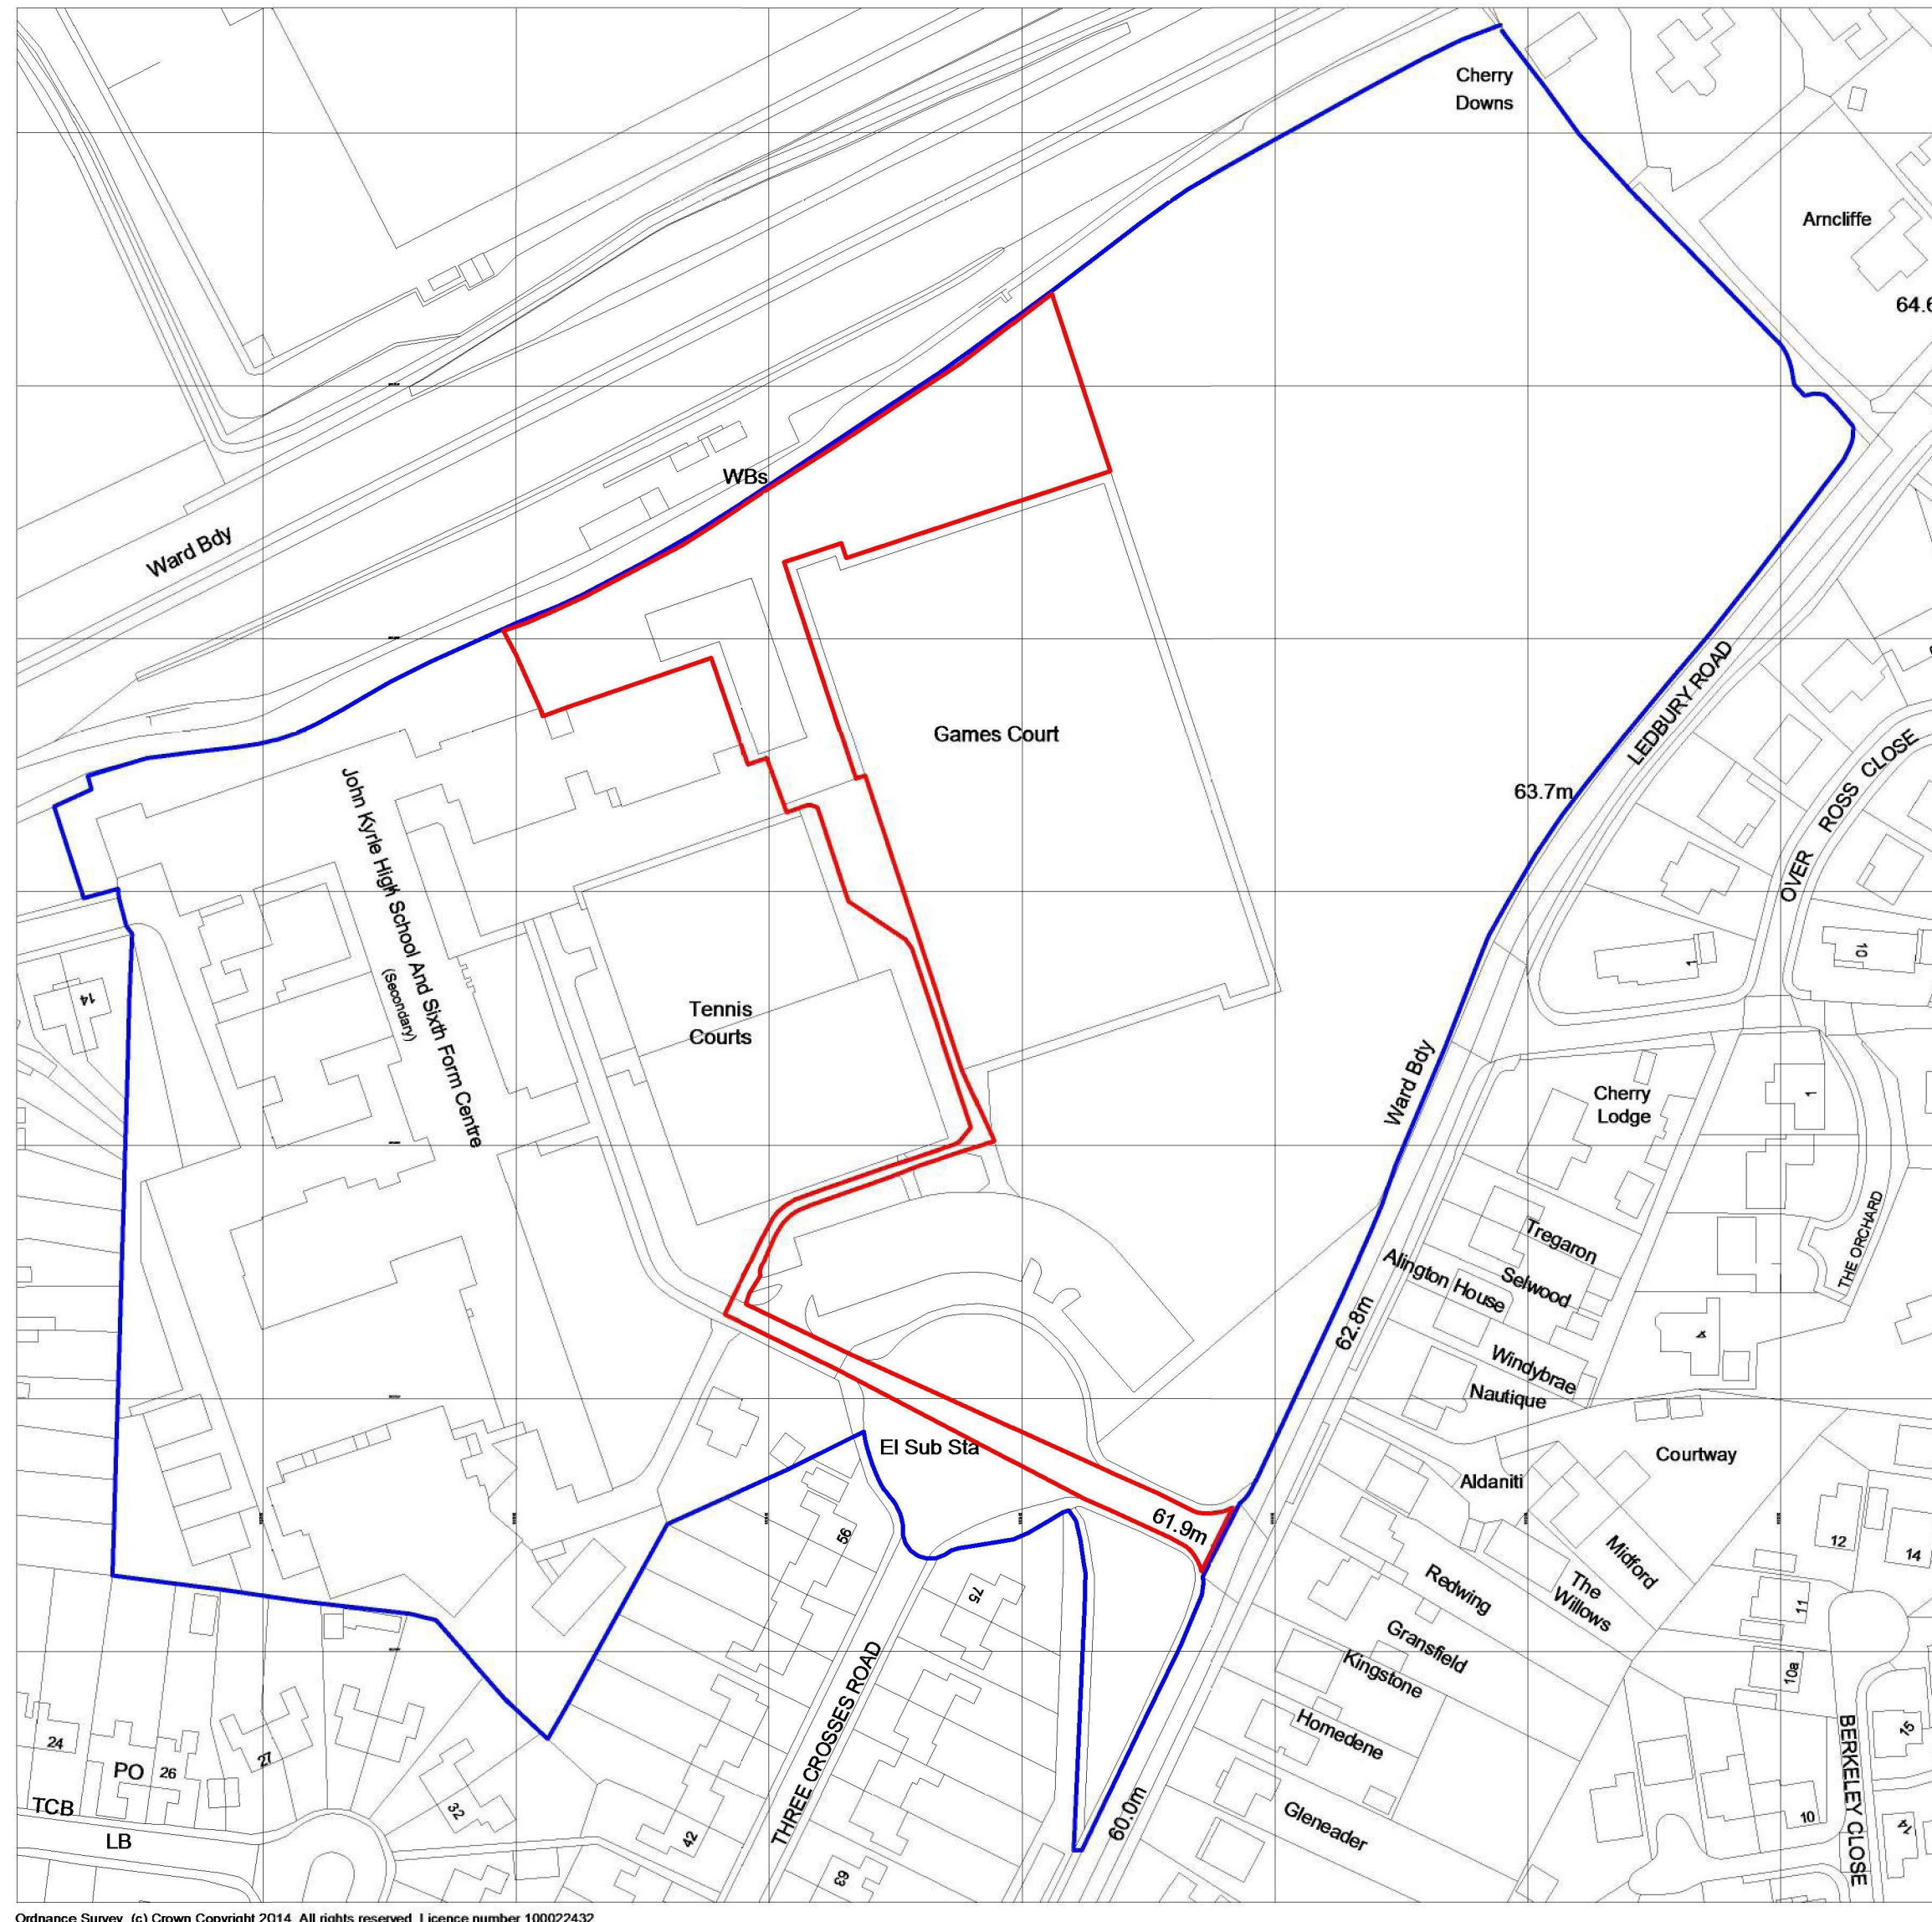

Ordnance Survey, (c) Crown Copyright 2014. All rights reserved. Licence number 100022432

Site Location Plan

1 : 1250

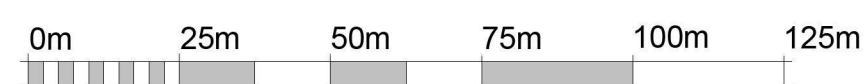

VISUAL SCALE 1:1250 @ A2



Rev	Description	By	Date
A	Internal layout altered to match 'Clients' request through E-mail dated 06/12/13.	DK	10/12/13
B	AC Units, Condenser Units & Ventilation vents added. Inlet and exhaust pipes indicated. Curtain wall on Elevation A changed to brick only. Curtain Wall on Elevation B changed to windows and coloured cladding panels. All fire exit doors are now solid. External stair case run altered. Internal double doors added to each corridor.	DK	22/04/14

MODULE DETAILS

[illegible]

GFA	862.0 m ²	Total	33
-----	----------------------	-------	----

ALL DIMENSIONS ARE IN MILLIMETRES UNLESS OTHERWISE NOTED. DO NOT SCALE OFF DRAWINGS. ALL DIMENSIONS ARE NOMINAL AND MUST BE CHECKED ON SITE. ALL DRAWINGS ARE COPYRIGHT OF BUILT OFFSITE AND CANNOT BE REPRODUCED WITHOUT WRITTEN CONSENT OF BUILT OFFSITE.

John Kyrle High School

FQ007 -PL-100

23/01/14	B	DK	DH	
	REVISION	DRAWN	CHECKED	APPROVED

BuiltOffSite
The Education Specialists

LONDON HOUSE SHAWBURY BUSINESS PARK
SHREWSBURY SHROPSHIRE SY4 4EA
tel. 01939 252 900 email. sales@built-offsite.com
www.Built-OffSite.com

relocatable buildings for sale or rent nationwide over 35 years
family experience