




A. ONE x new signwritten housename in White, Lower text in Black
Illuminated by building floods
SIZE. 2200mm x 2145mm. H.A.G. 4.1m.

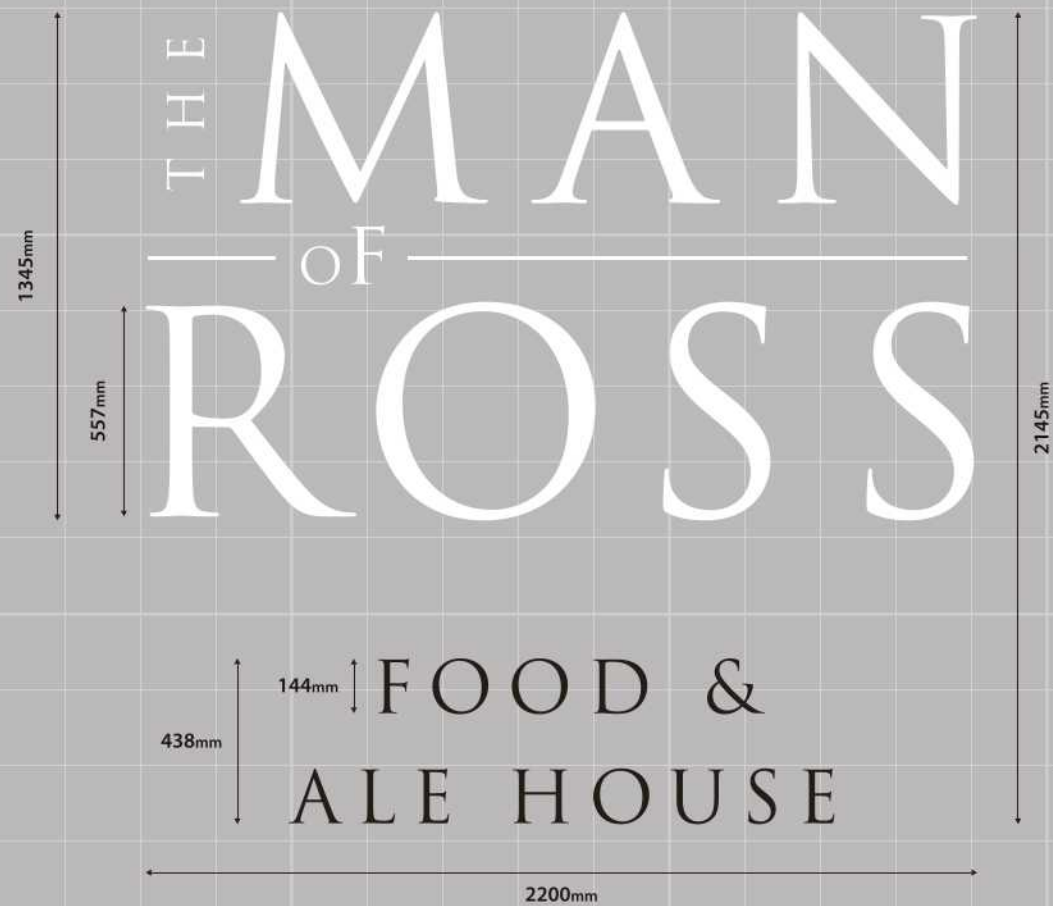


B. ONE x new signwritten housename in White, Lower text in Black
Illuminated by building floods
SIZE. 2200mm x 1345mm. H.A.G. 4.5m.

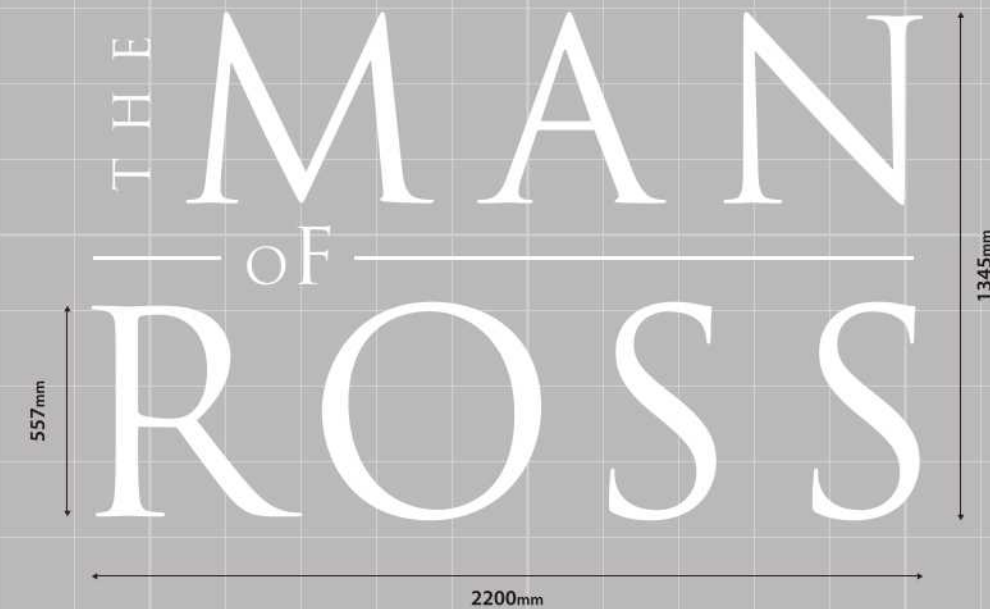

C. ONE x new signwritten history detail in White, border in Black
Illuminated by building floods
SIZE. 3830mm x 1735mm. H.A.G. 3.2m.

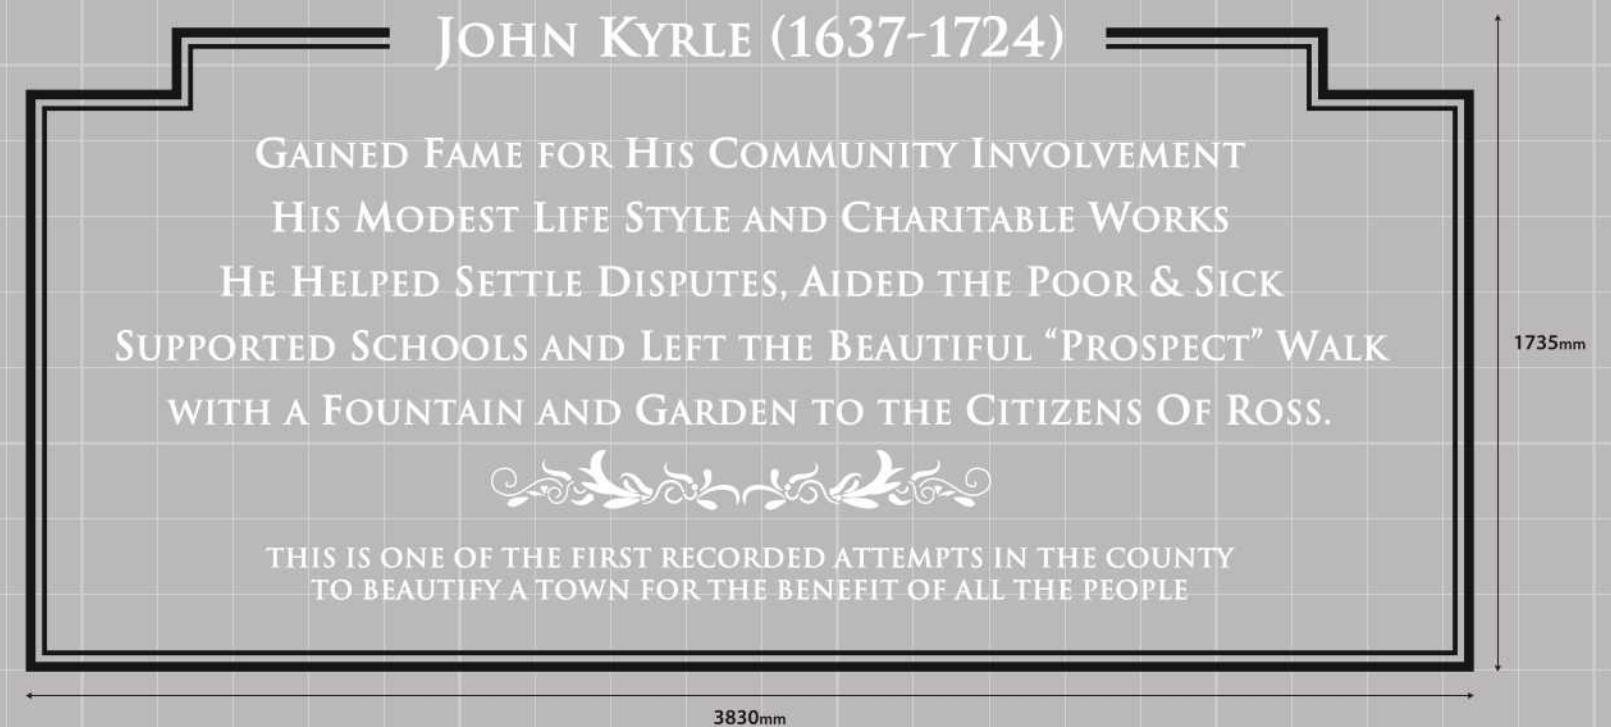

SIGN COLOURS:

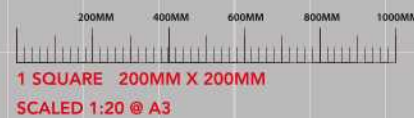


D. ONE x REGILD engraved letters to existing fascia on site
(fascia panel refurbished by others)
SIZE. 3135mm x 230mm. H.A.G. 2.5m.



200MM 400MM 600MM 800MM 1000MM
1 SQUARE 200MM X 200MM
SCALED 1:20 @ A3

E. ONE x new aluminium bullnose trim amenity
board, Powdercoated black, with
face applied vinyl coachline & graphic.
SIZE. 1000mm x 1150mm. H.A.G. 0.6m

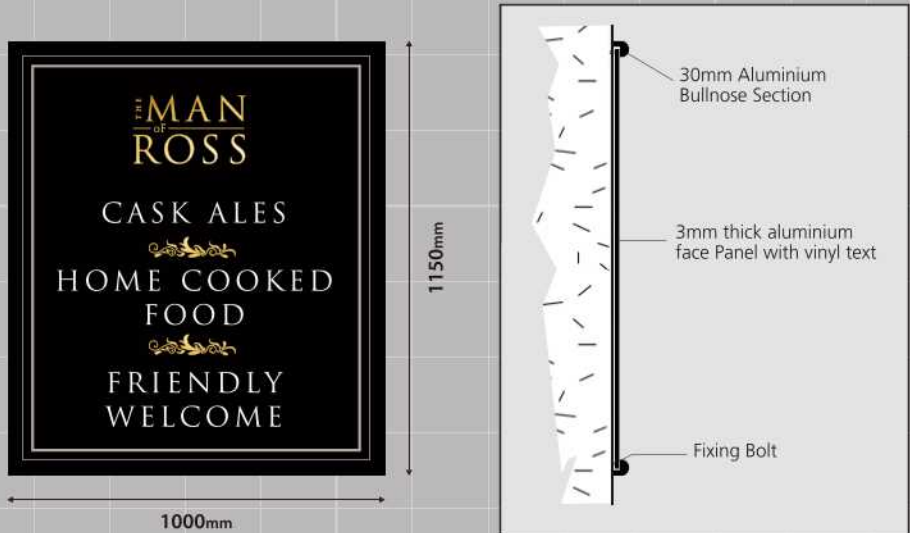

F. ONE x new decorative lantern
finished brass
SIZE. 280mm x 500mm. - H.A.G. 2.2m.




100MM 200MM 300MM 400MM 500MM
1 SQUARE 100MM X 100MM
SCALED 1:10 @ A3

G. SEVEN x new 30w Flood Lights
H.A.G. (no lower than) 5.4m




SIGN COLOURS:

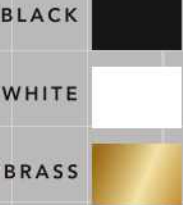


EXISTING ELEVATIONS FRONT



RETURN

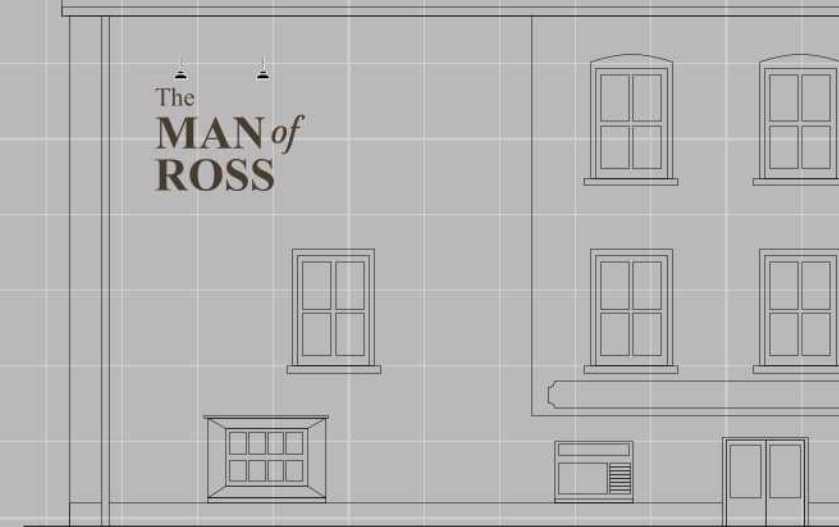

PROPOSED ELEVATIONS FRONT

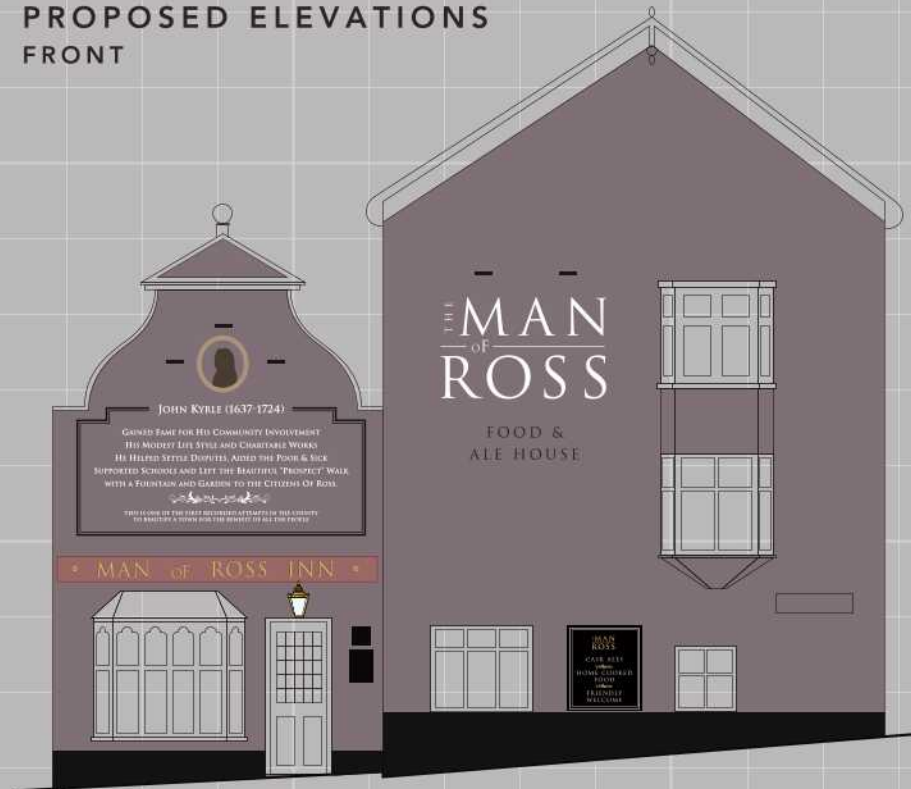

RETURN



BUILDING FINISHED
F&B BRASSICA



1 SQUARE 1M X 1M
SCALED 1:100 @ A3



