
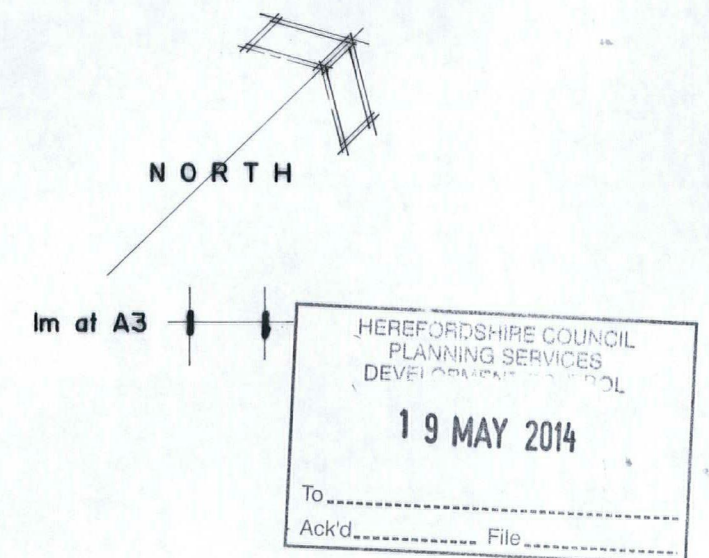


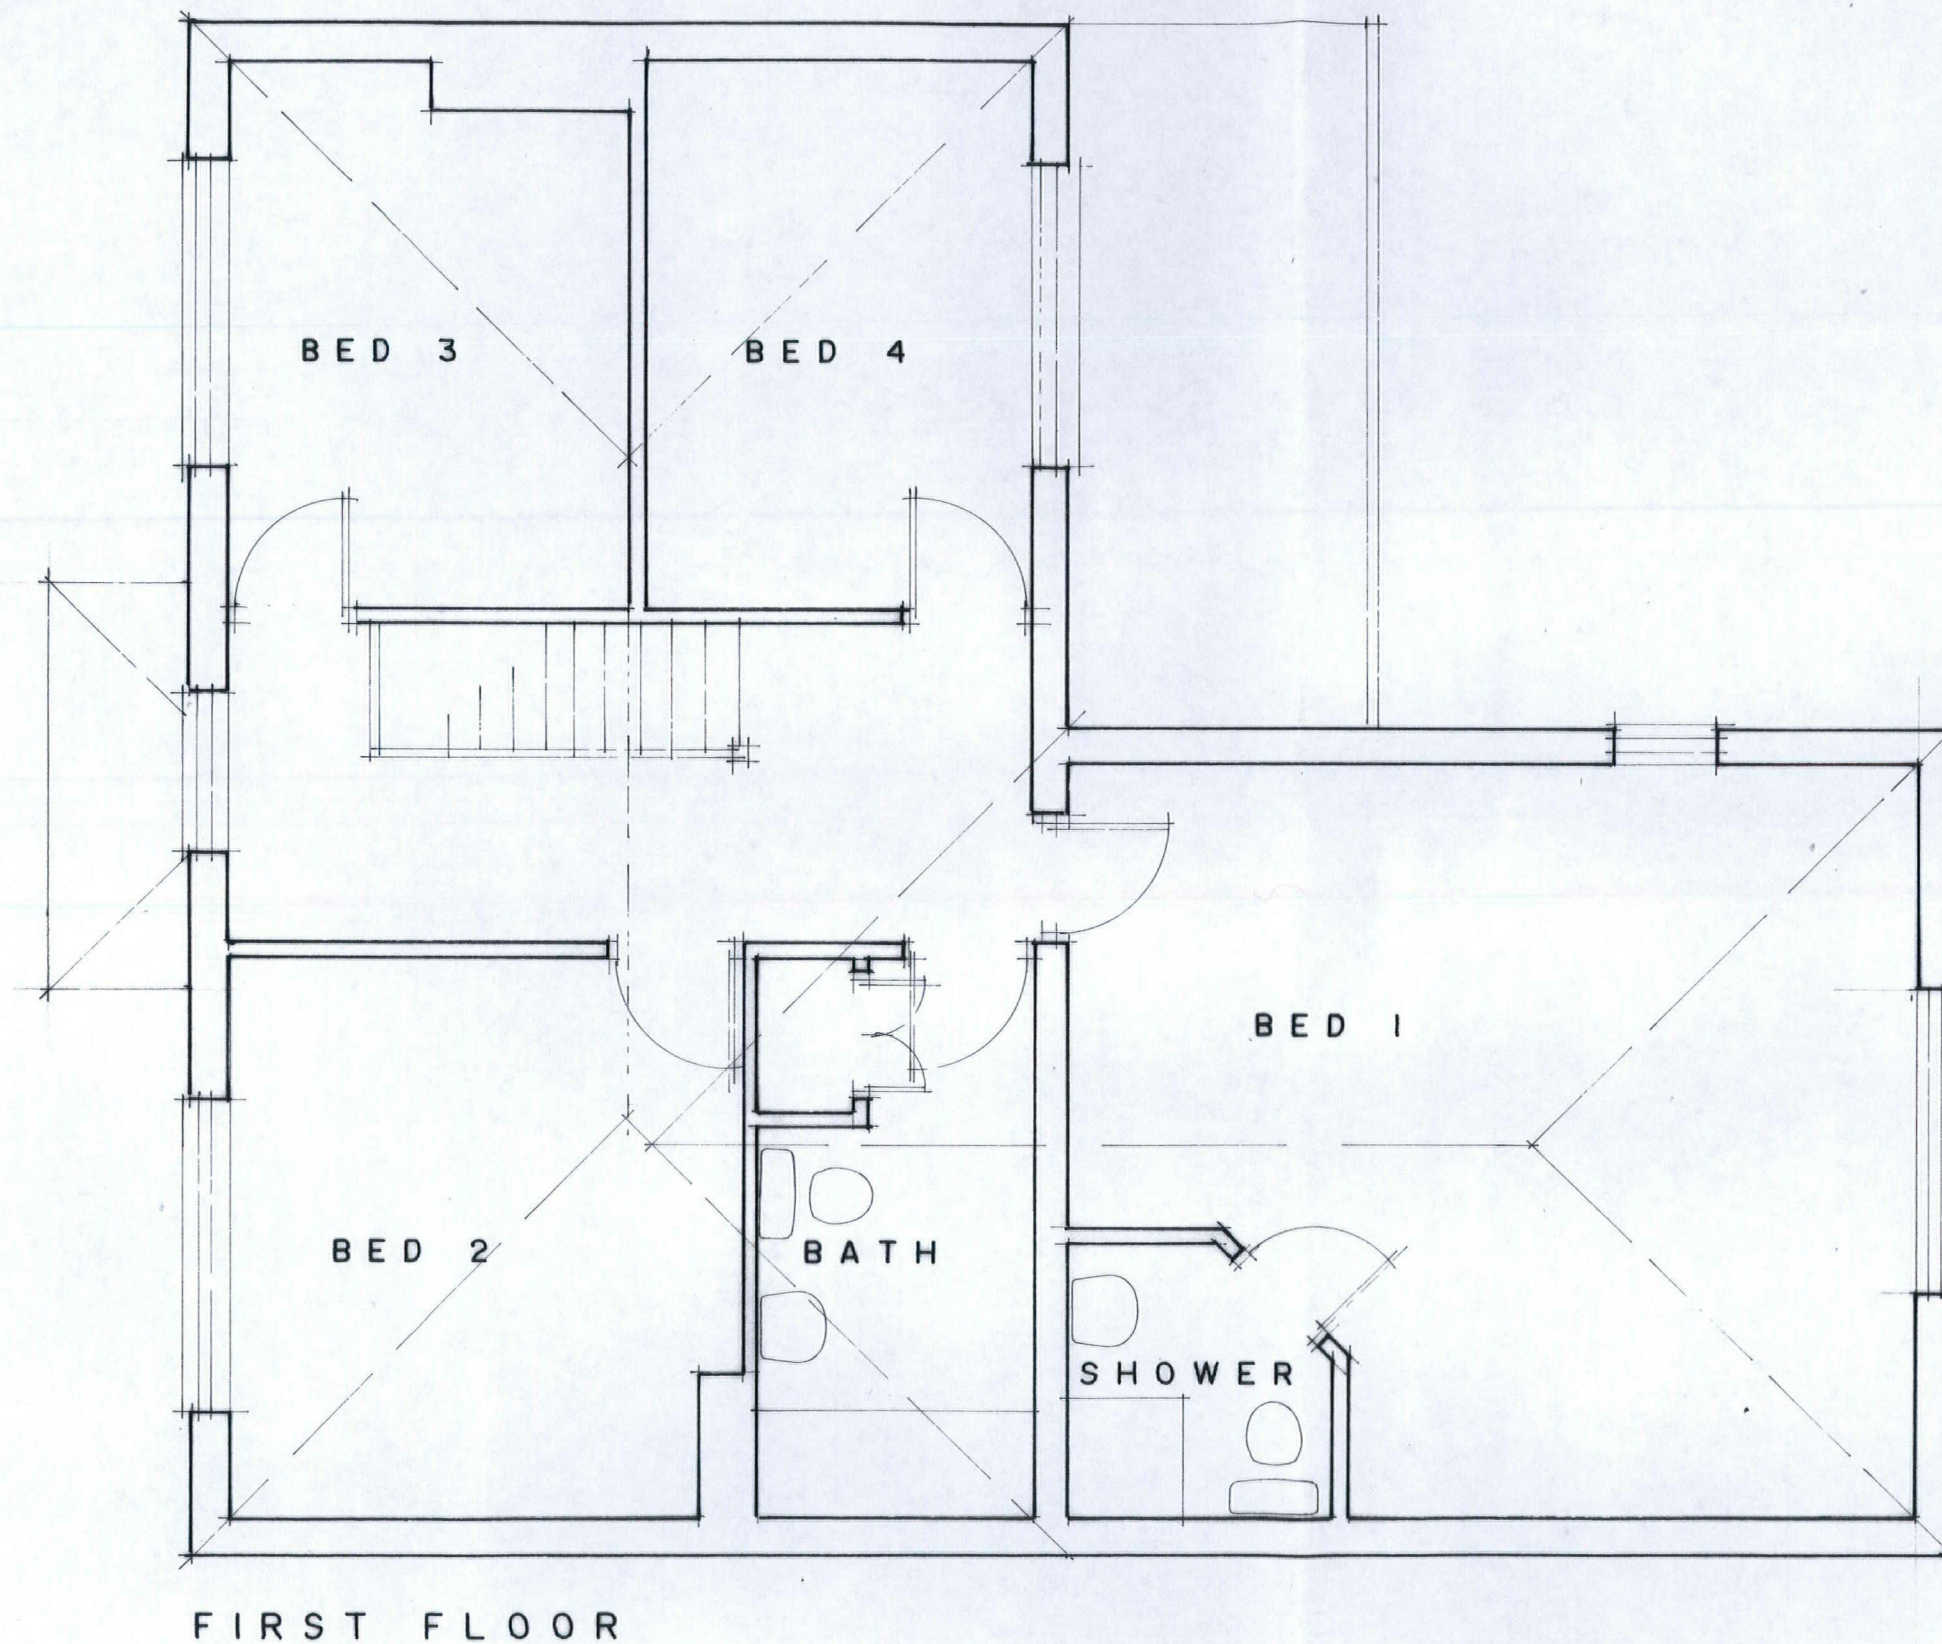

PROPOSED EXTENSION & GARAGE at BEECH TREE HOUSE,
ALLENSMORE, HEREFORD, HR2 9BP.

Mr & Mrs McLaughlin.

EXISTING FIRST FLOOR PLAN

224.02 1: 50 March 2014