


JW-HR29TR-
002 BLOCK PLAN

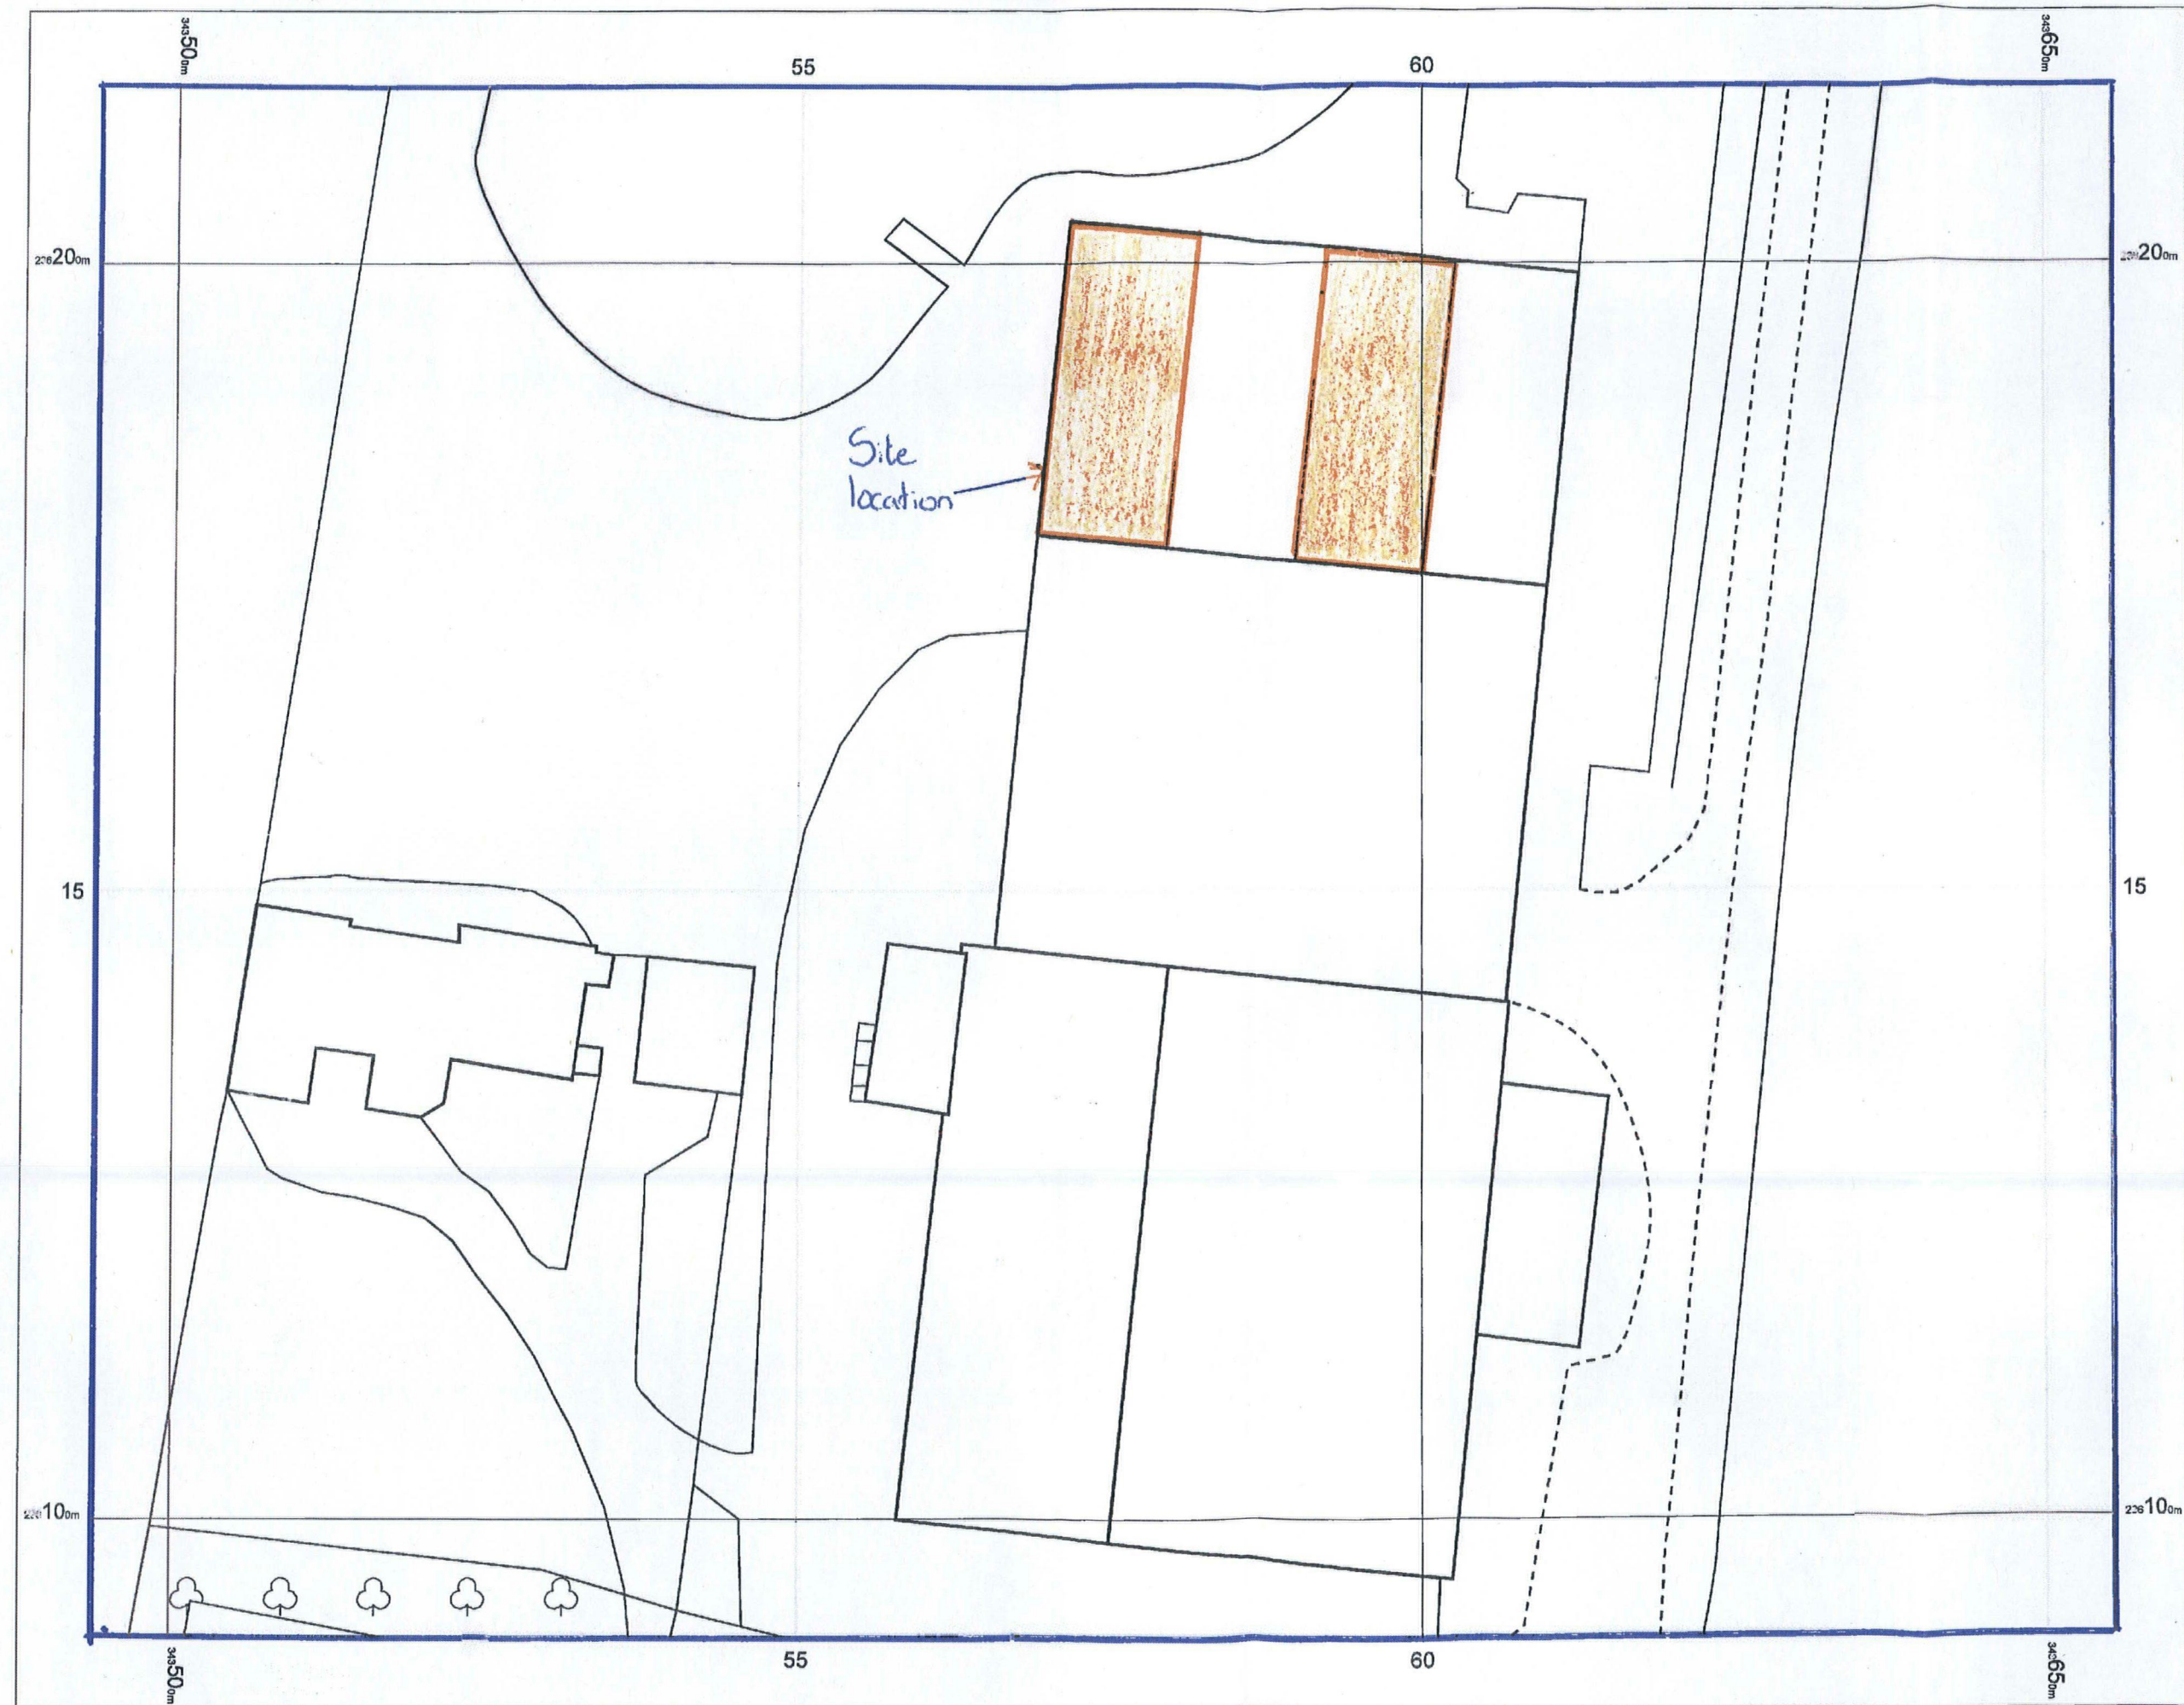

OS Mastermap
27 January 2012, ID:
CM-00123853
www.centremapslive.co.uk

1:500 scale print at A3, Centre:
343575 E, 236152 N

©Crown Copyright. Licence no.
100019980

