


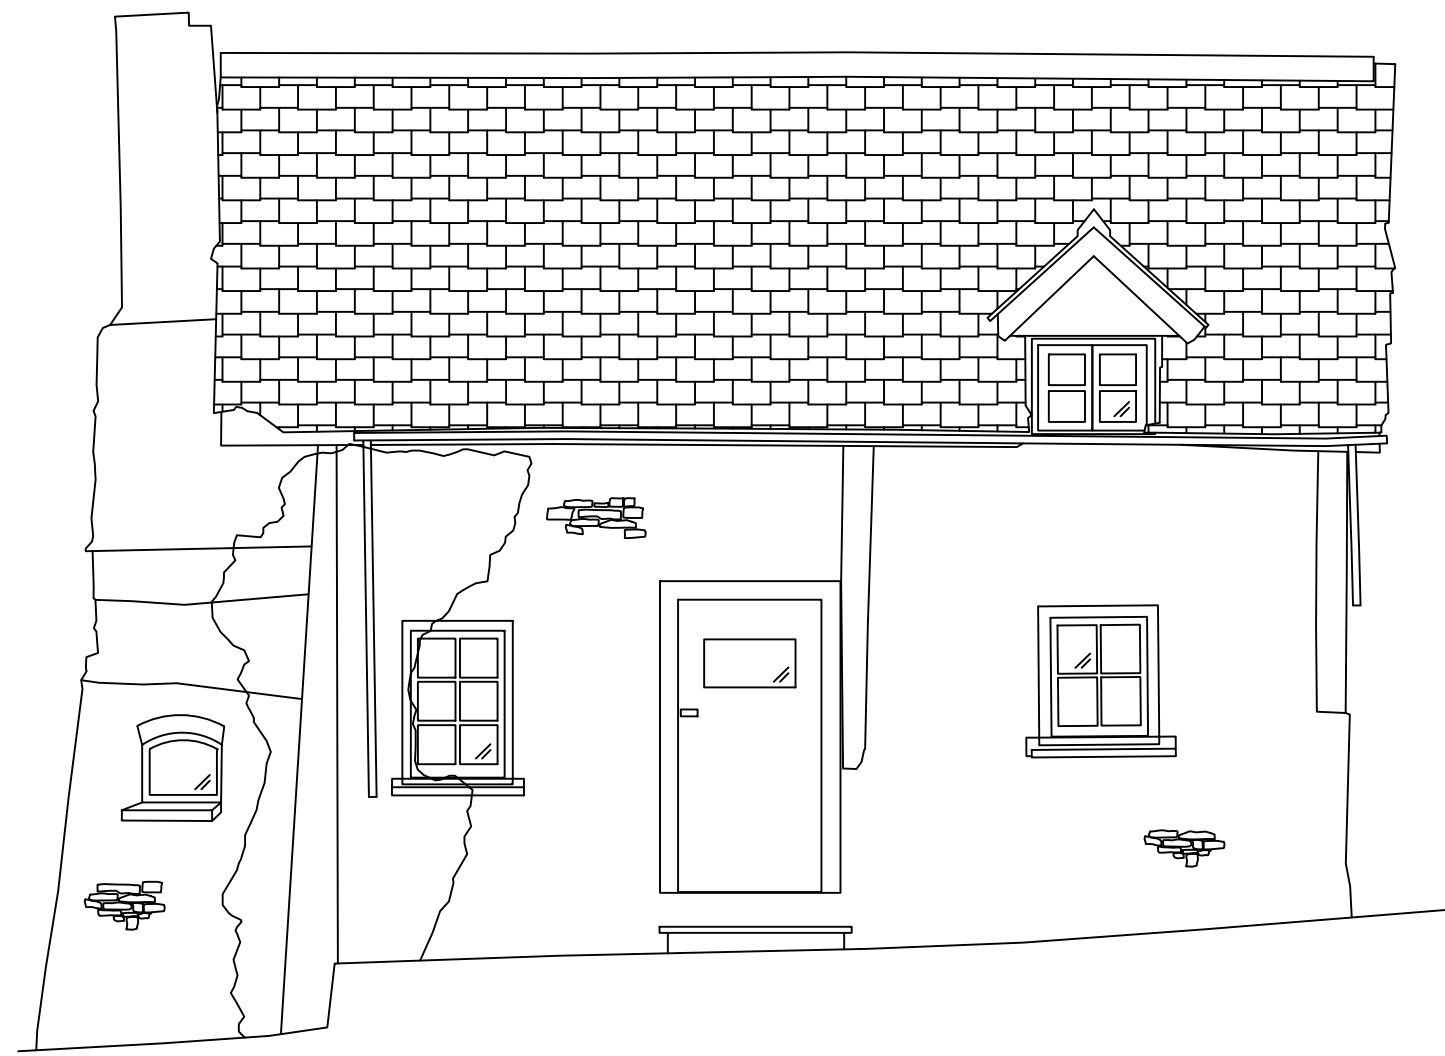


Datum 165.0m

Elevation 1




Datum 165.0m

Elevation 2

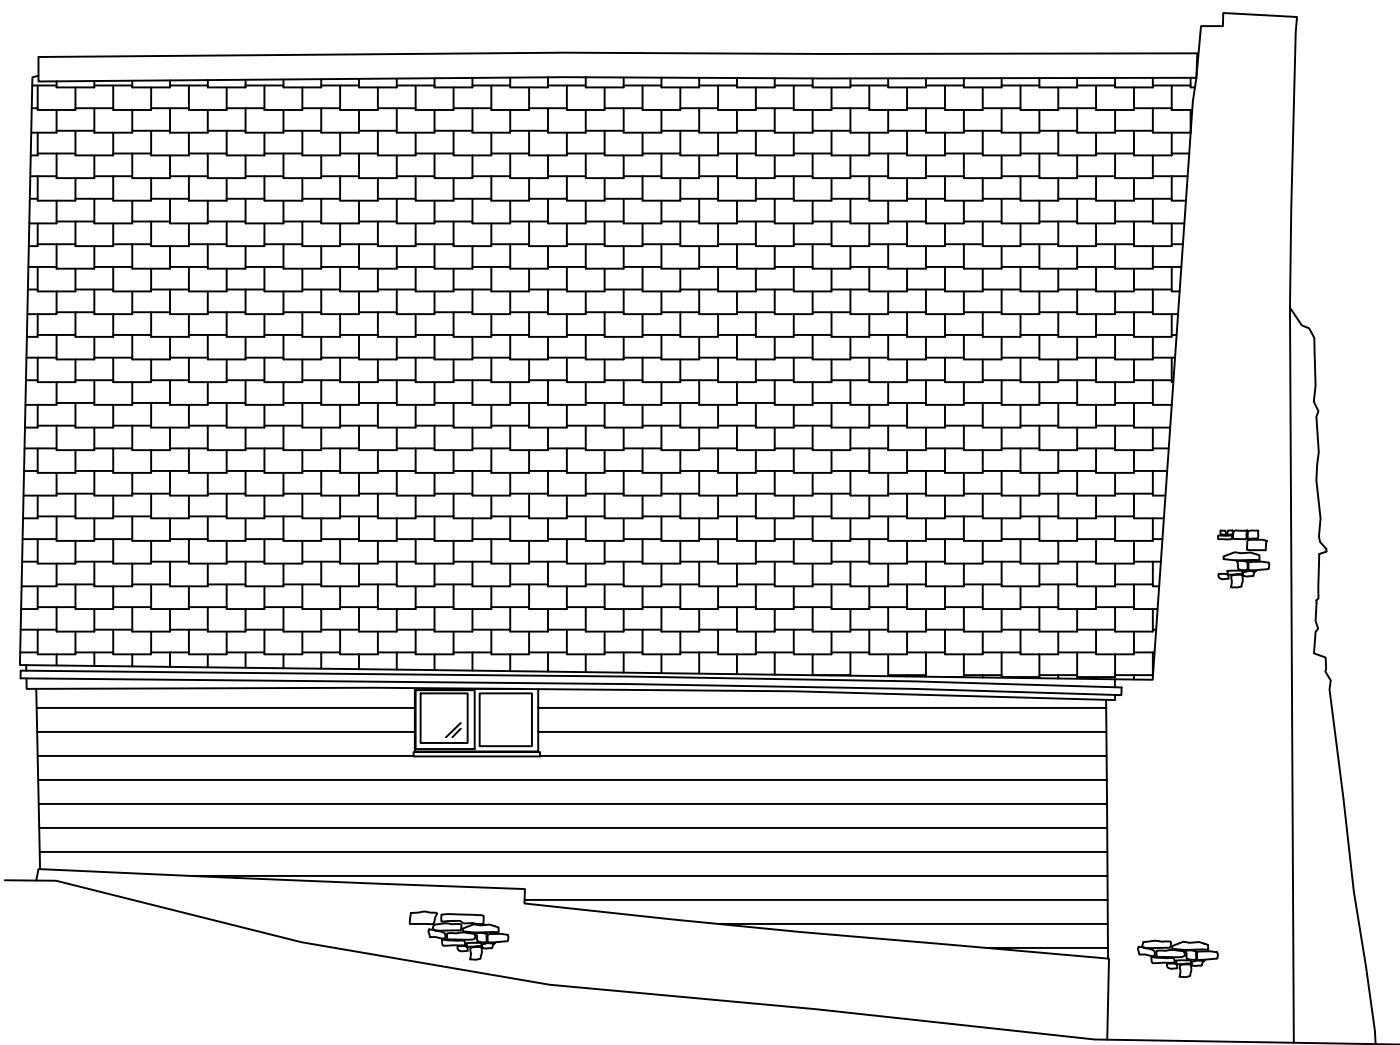



Datum 165.0m

Elevation 3

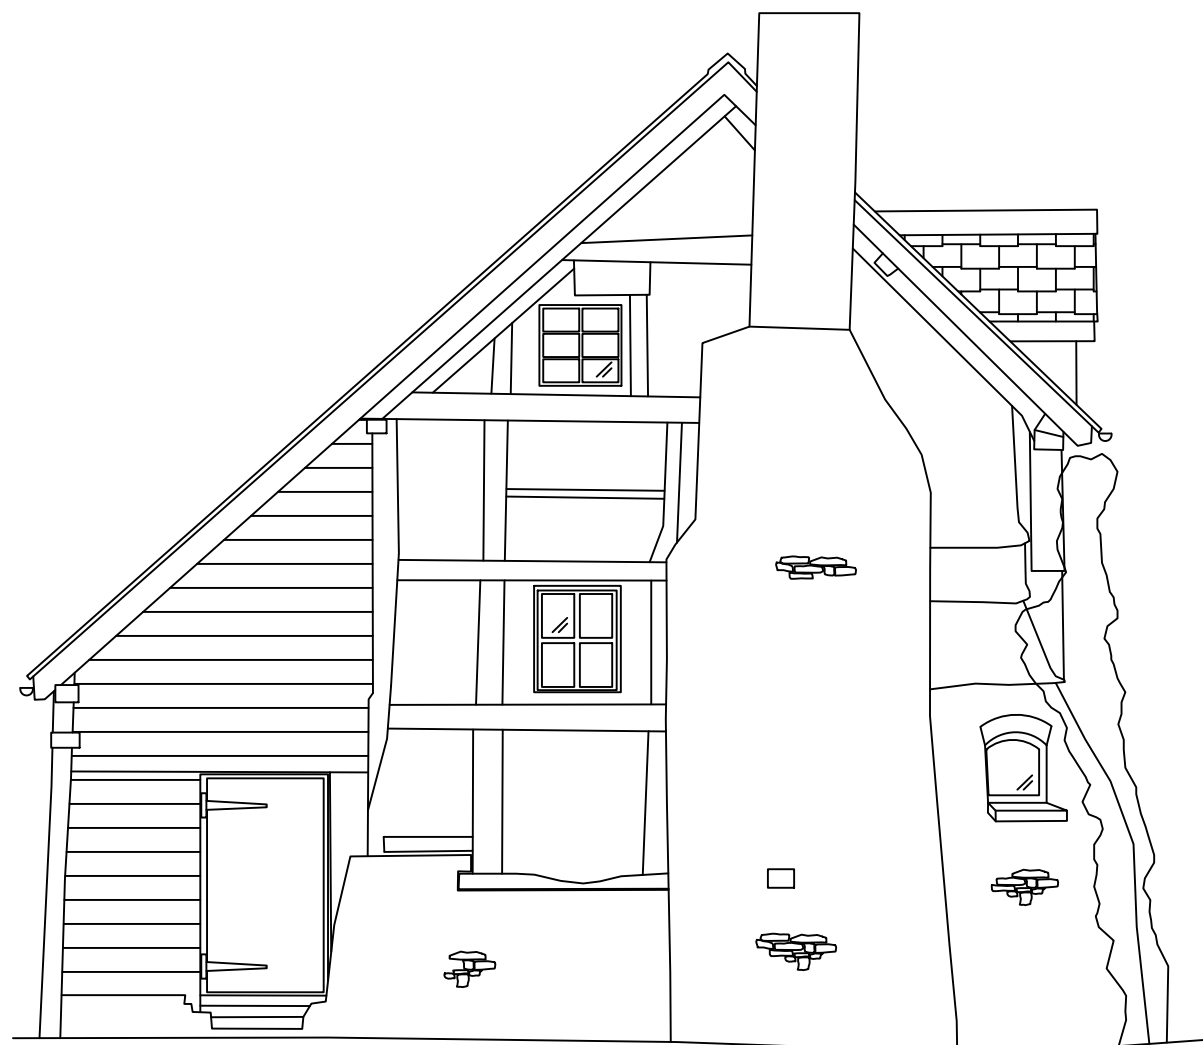

Datum 165.0m

Elevation 4

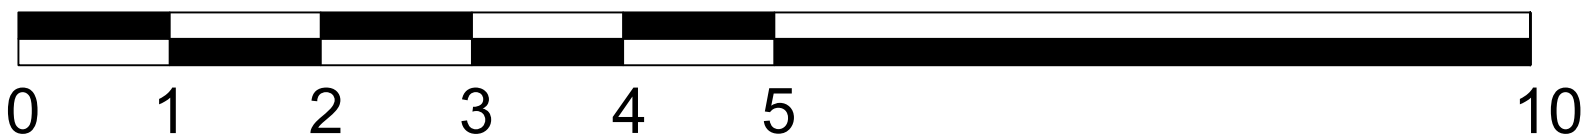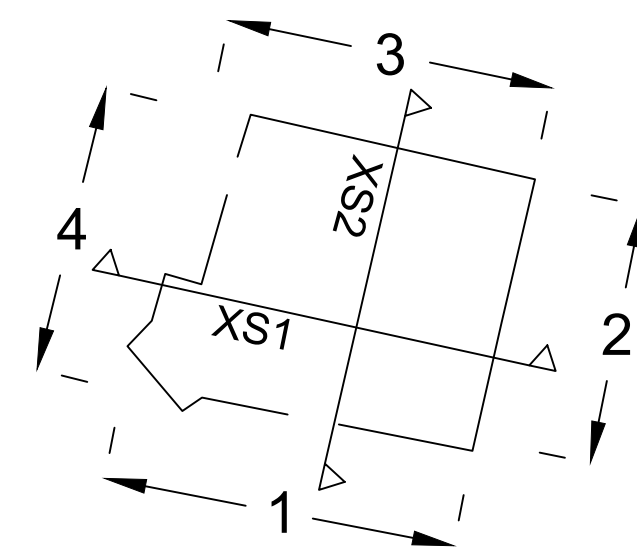

SCALE BAR 1:50

Client

**Monument Geomatics Limited**  
The Carlson Suite, Vantage Point Business Village, Mitcheldean, GL17 0DD  
Tel +44 (0)1594 546324 Fax +44 (0)1594 541333  
Email enquiries@monumentgeomatics.co.uk  
www.monumentgeomatics.co.uk



Project  
**YATTON COTTAGE  
YATTON, LEOMINSTER**

Drawing



**ELEVATIONS**

Drawn by: RM Date: MAY 21  
Checked by: MA Date: MAY 21  
Approved by: MONUMENT GEOMATICS Date: MAY 21

Drawing No. **MG2102\_E1** Revision


Drawing Scale: 1:50 @ A1  
© Copyright Monument Geomatics Ltd.



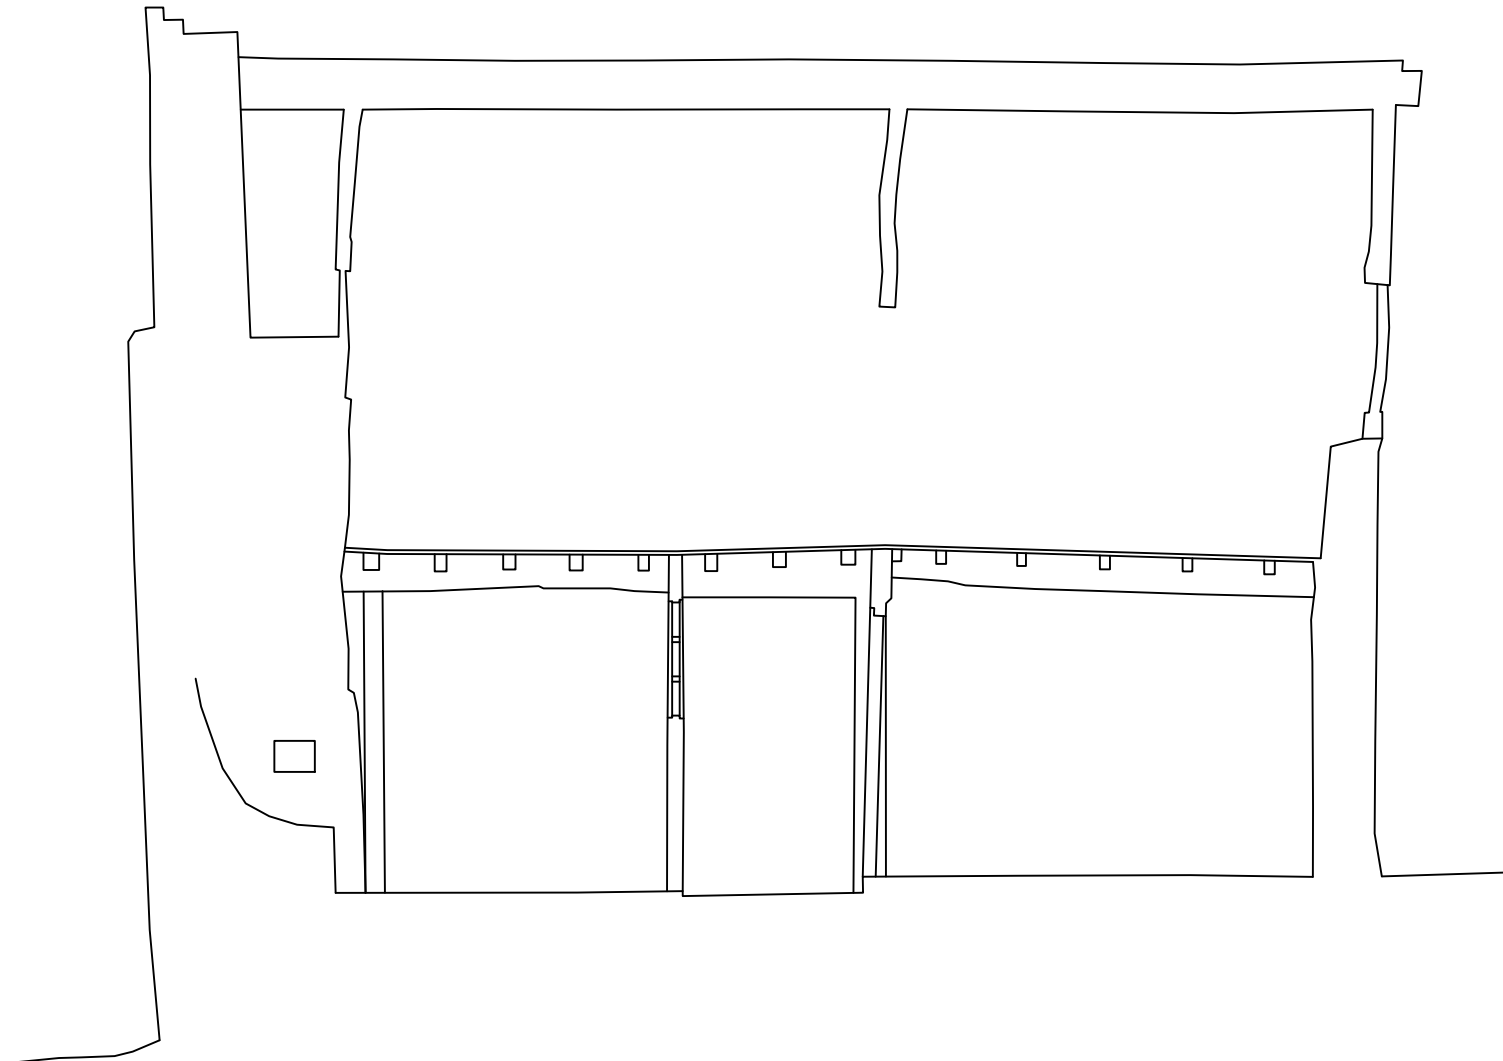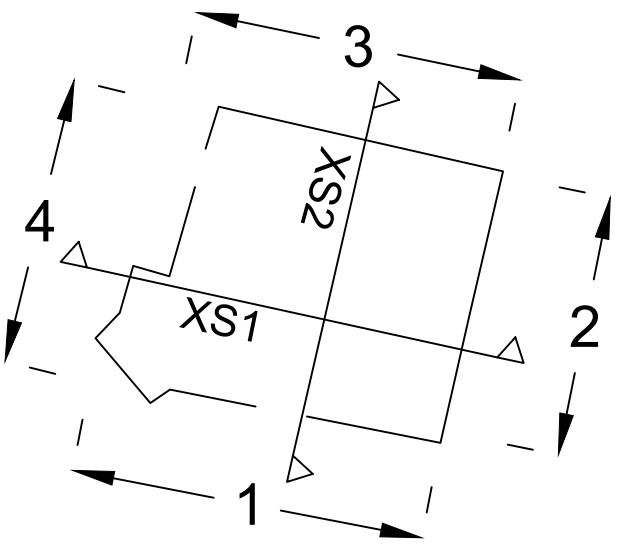


Datum 165.0m

XS1

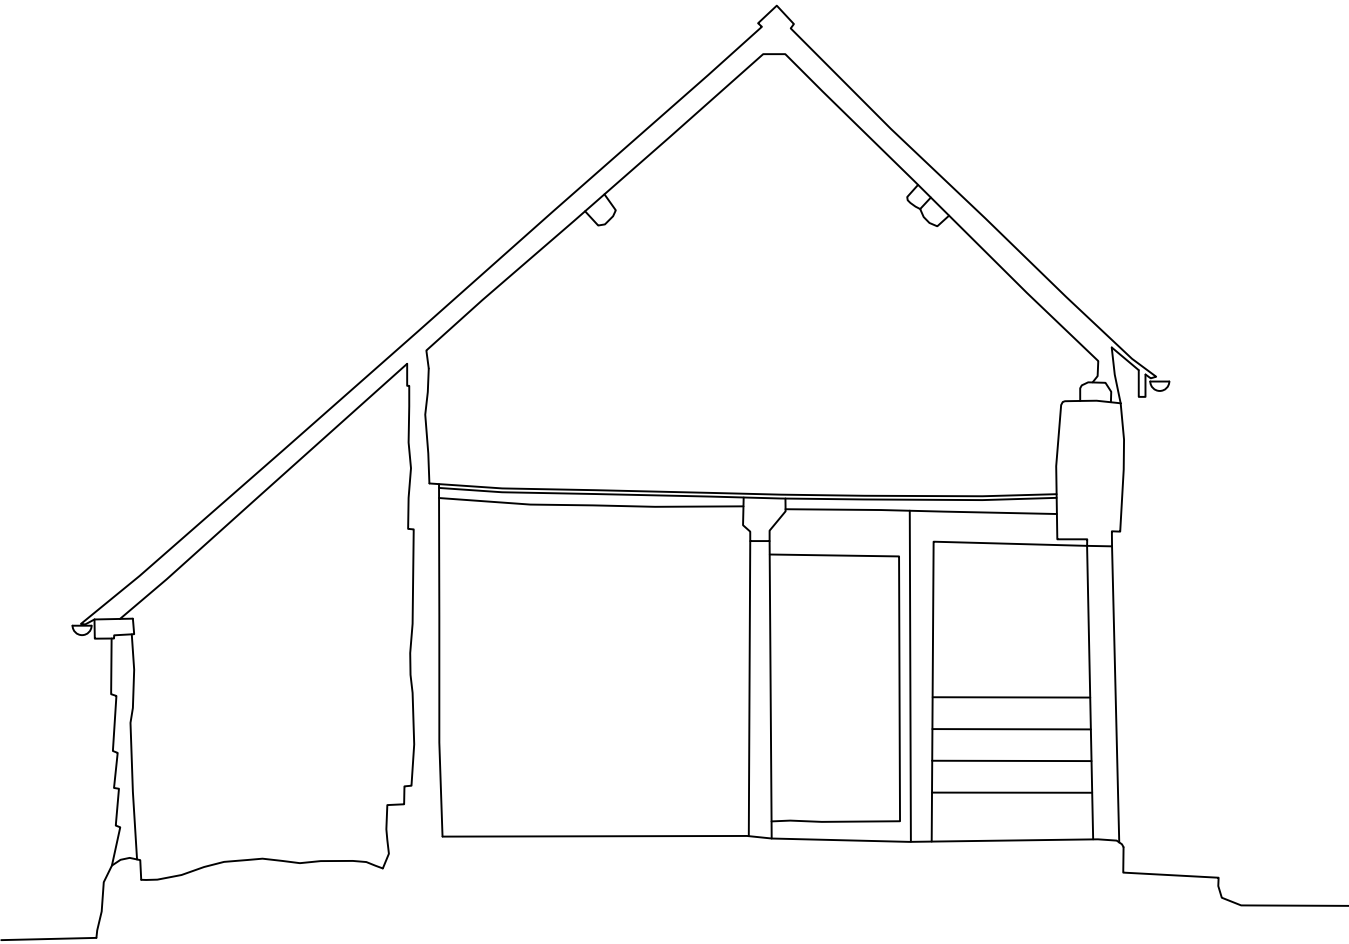

Datum 165.0m

XS2

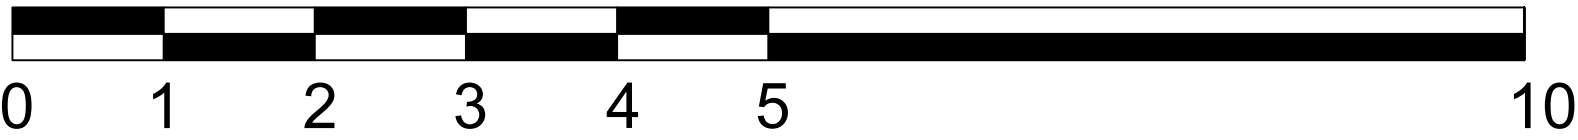

SCALE BAR 1:50

Client

**Monument Geomatics Limited**  
The Carlson Suite, Vantage Point Business Village, Mitcheldean, GL17 0DD  
Tel +44 (0)1594 546324 Fax +44 (0)1594 541333  
Email enquiries@monumentgeomatics.co.uk  
www.monumentgeomatics.co.uk



Project  
**YATTON COTTAGE  
YATTON, LEOMINSTER**

Drawing

**SECTIONS**

Drawn by: RM Date: MAY 21  
Checked by: MA Date: MAY 21  
Approved by: MONUMENT GEOMATICS Date: MAY 21

Drawing No. **MG2102\_XS1** Revision

Drawing Scale: 1:50 @ A1  
© Copyright Monument Geomatics Ltd.