


REFUSE STRATEGY

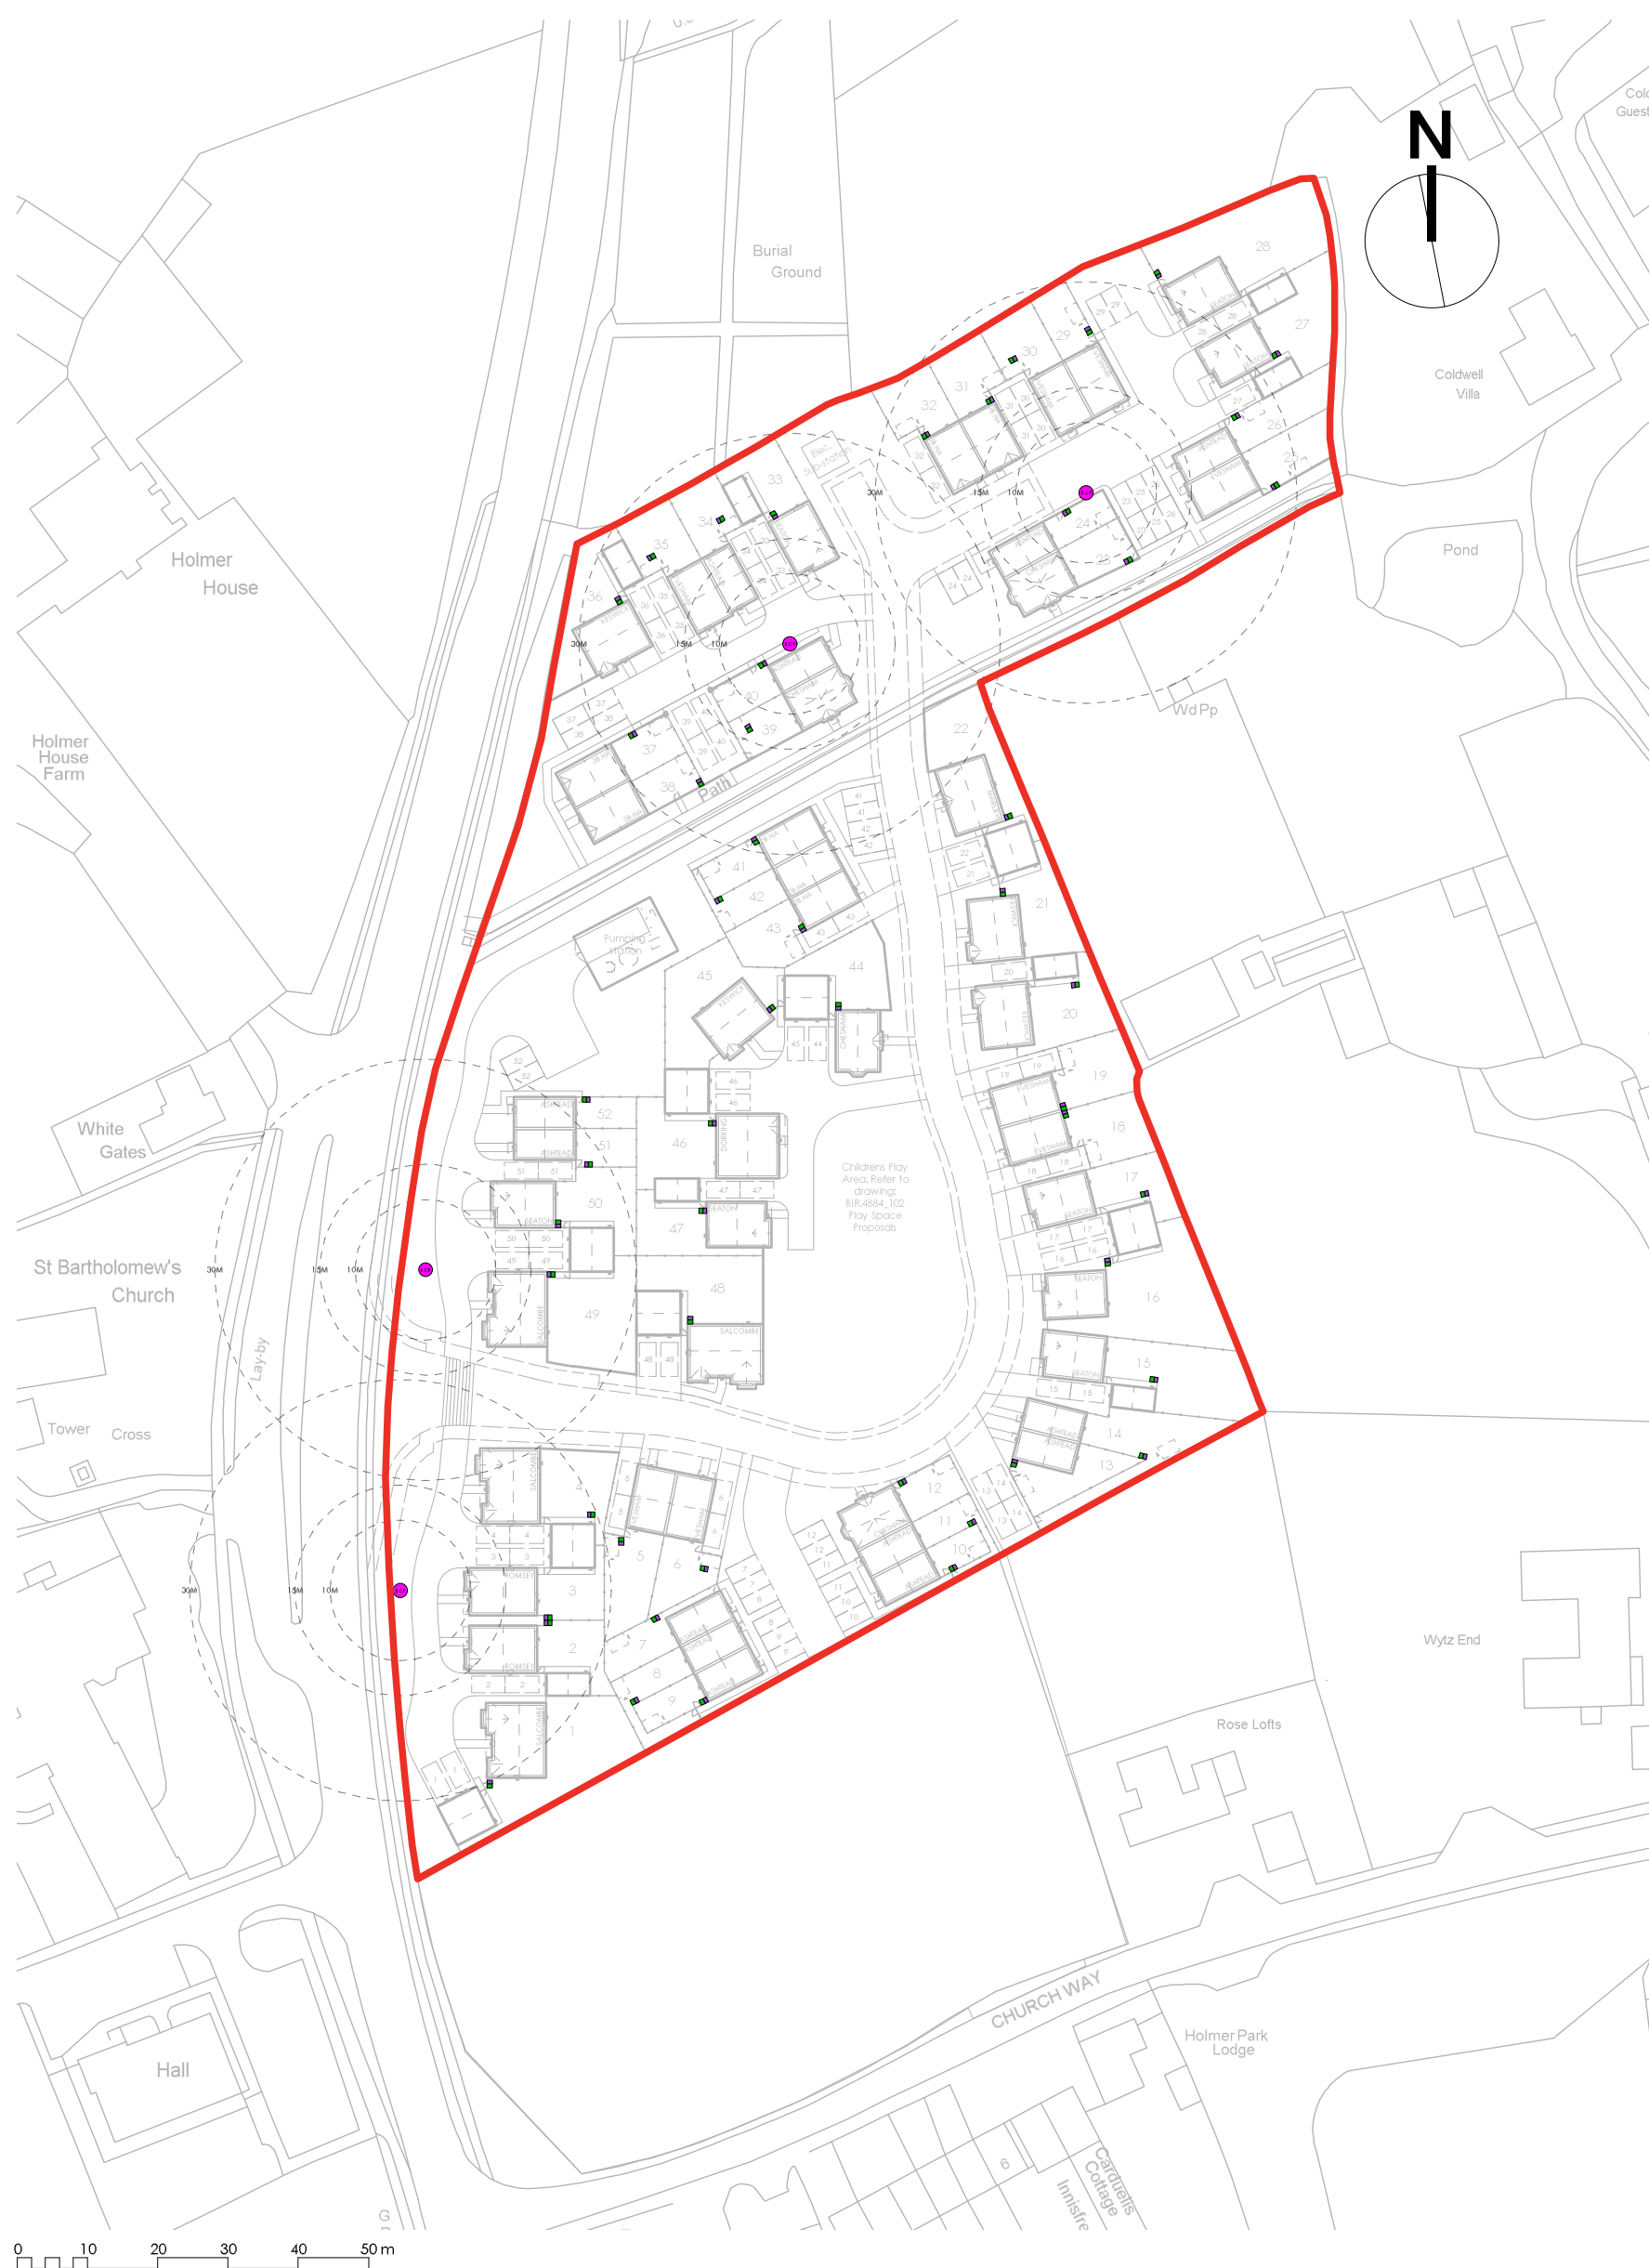

- Bin collection point
Refer to Refuse Strategy Plan
- Refuse & Recycling (1x 180ltr waste
& 1x 240ltr Recycling).

E. Updated to reflect changes made to Planning Layout (Revision I).	HP. 10.12.19
D. Updated to reflect changes made to Planning Layout (revision H).	HP. 05.12.19
C. Updated to reflect changes made to Planning Layout (revision F).	BM. 22.11.19
B. Bin locations to plots 8,25 & 34 adjusted to accord with layout changes.	BM. 17.09.19
A. Revised in accordance with LW comments 10.09.19. BCP (plots 1-4) relocated to accord with Refuse Vehicle Tracking drawing P19-627 SK02	BM. 11.09.19
Amendments	By Date

PLANNING

Job No/Drawing No 13347/3176E	Job Title Holmer, Hereford	 MASTERPLANNING. ARCHITECTURE. URBAN DESIGN.
Scale 1:1000	Date 09/09/19	
Drawn PG/BM	Drawing Title Refuse Strategy Plan	
All Dimensions to be checked on site		OS Licence No: -
pad Design Ltd - The Tobacco Factory - Raleigh Road - Bristol BS3 1TF - Tel. 0117 9530059 - www.pad-design.com		