



NOTES:
RESPONSIBILITY IS NOT ACCEPTED FOR ERRORS MADE BY OTHERS IN SCALING FROM THIS DRAWING.
ALL CONSTRUCTION INFORMATION SHOULD BE TAKEN FROM FIGURED DIMENSIONS ONLY
NO WARRANT AS TO THE PRECISION OF THIS DRAWING IS GIVEN NOR SHOULD BE INFERRED
CONSTRUCTION DRAWINGS TO BE READ IN CONJUNCTION WITH SPECIFICATIONS, SCHEDULES
AND DRAWINGS FROM STRUCTURAL AND MECHANICAL ENGINEERS.

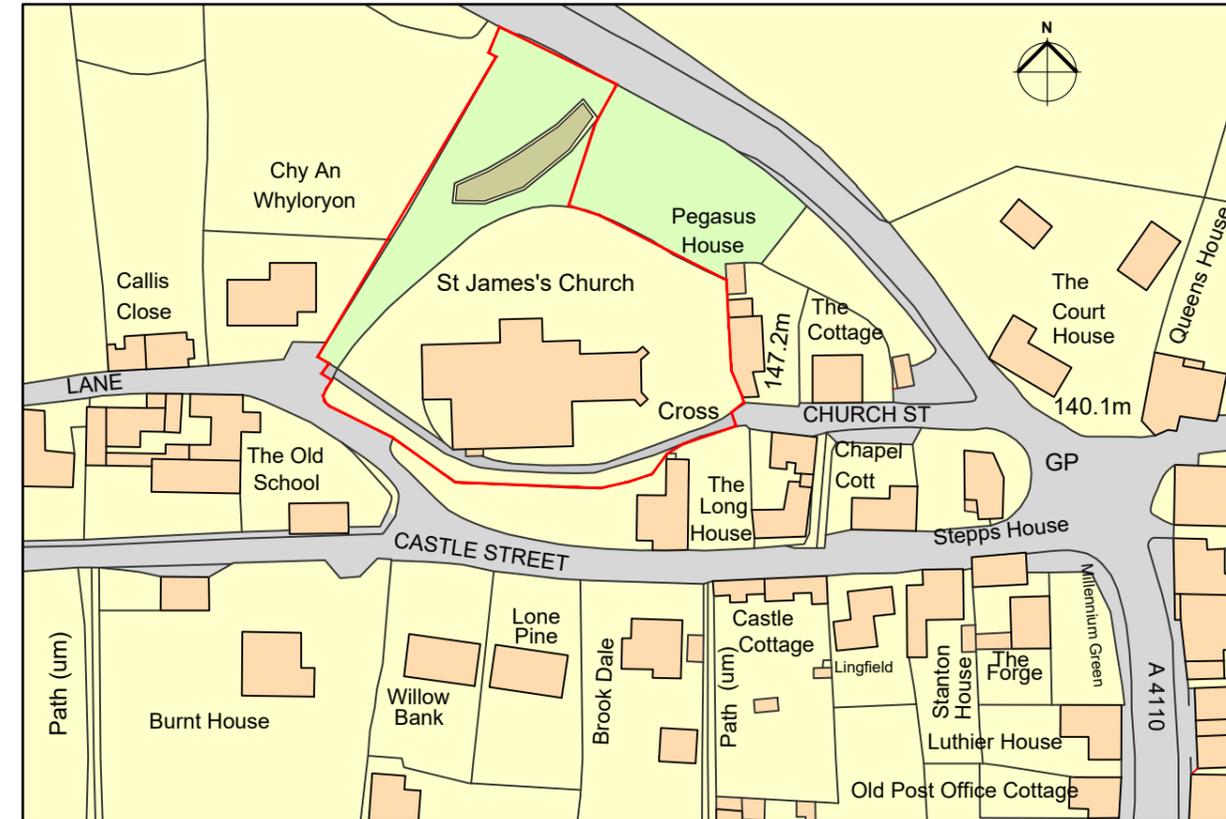

Ordnance Survey, (c) Crown Copyright 2017. All rights reserved. Licence number 100022432

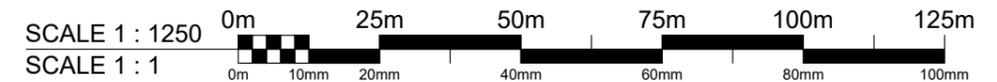

REVISION	DATE	DRAWN	CHECKED	DESCRIPTION
CLIENT	The Wigmore Centre CIC			SCALE 1:1250/1:500 @ A3
PROJECT	The Wigmore Centre, St James' Church, Wigmore, HR6 9UE			DATE July 2017
DRAWING TITLE	Site and Location Plans			DRAWN MH
		JOB NUMBER 1416	CHECKED MH	DRAWING NO. 01
				REVISION A

Spirit Architecture
Creating Inspiring Design & Sustainable Architecture
4 Haycroft Road, Sherborne, Cheltenham, Gloucestershire, GL54 3DY

© ALL RIGHTS RESERVED
REPORT ALL DISCREPANCIES

CONTRACTORS - DO NOT SCALE FROM DRAWING
CHECK DIMENSIONS ON SITE

Tel: 01451 839003 E: enquiries@spiritarchitecture.co.uk