

CERTIFICATE OF LAWFUL USE OR DEVELOPMENT

Applicant:

Mrs Ann Leedham
C/o Matthew Ingram
Duff & Phelps Ltd
35 Newhall Street
Birmingham
B3 3PU

Agent:

Mr Darren Venables
JLL
45 Church Street
Birmingham
B3 2RT

Date of Application: 24 April 2017

Application No:
163976

Grid Ref: 342473:265262

THE COUNTY OF HEREFORDSHIRE DISTRICT COUNCIL hereby certify that on 24 April 2017 the use described in the First Schedule to this Certificate in respect of the land specified in the Second Schedule to this Certificate and edged red on the plan attached to this Certificate, would be lawful within the meaning of Section 192 of the Town and Country Planning Act 1990 (as amended), for the following reason(s):

1. The open residential (C3) use of the units known as Pettswood Barn, Merewood Barn, The Byre and the Granary is lawful and would not be contrary to any conditions of past planning permissions P142275/F or DCNW2008/2309/F.



KEVIN BISHOP
LEAD DEVELOPMENT MANAGER

DECISION DATE: 20 June 2017

On behalf of THE COUNTY OF HEREFORDSHIRE DISTRICT COUNCIL

FIRST SCHEDULE:

Certificate of lawfulness for proposed open residential use (4 dwellings).

SECOND SCHEDULE:

The Farm, Aymestrey, Leominster, HR6 9ST

YOUR ATTENTION IS DRAWN TO THE NOTES OVERLEAF

NOTES:


- (a) This Certificate is issued solely for the purpose of Sections 192 of the Town and Country Planning Act 1990 (as amended).
- (b) It certifies that the use/operation/matter specified in the First Schedule taking place on the land described in the Second Schedule would be lawful, on the specified date and, thus would not have been liable to enforcement action under Section 172 of the 1990 Act on that date.
- (c) This Certificate applies only to the extent of the use/operation/matter described in the First Schedule and to the land specified in the Second Schedule and identified on the attached plan. Any use/operation/matter which is materially different from that described or which relates to other land may render the owner or occupier liable to enforcement action.
- (d) The effect of this Certificate is also qualified by the proviso in Section 192(4) of the 1990 Act, as amended, which states that the lawfulness of a described use or operation is only conclusively presumed where there has been no material change, before the use is instituted or the operations begun, in any of the matters relevant to determining such lawfulness.

Appeals to the Secretary of State

- If you are aggrieved by the decision of your local planning authority to refuse permission for the proposed development or to grant it subject to conditions, then you can appeal to the Secretary of State under Section 78 of the Town and Country Planning Act 1990.
- If you want to appeal, then you must do so within 6 months of the date of this notice, using a form which you can get from The Planning Inspectorate, Temple Quay House, 2 The Square, Temple Quay, Bristol, BS1 6PN.
- The Secretary of State can allow a longer period for giving notice of an appeal, but he will not normally be prepared to use this power unless there are special circumstances which excuse the delay in giving notice of appeal.
- The Secretary of State need not consider an appeal if it seems to him that the local planning authority could not have granted planning permission for the proposed development or could not have granted it without the conditions they imposed, having regard to the statutory requirements, to the provisions of any development order and to any directions given under a development order.
- In practice, the Secretary of State does not refuse to consider appeals solely because the local planning authority based their decision on a direction given by him.

The applicant is advised that additional Council Tax payments may be sought in the event that the Valuation Office, who routinely monitor decision notices, consider any part of the development hereby permitted to be self-contained. This assessment is particularly likely to be the case in respect of flats, basement conversions, granny annexes, studio rooms and log cabins and/or where the additional accommodation contains its own kitchen, bathroom and bedroom. Further information can be found on the Council's website at <https://www.herefordshire.gov.uk/search?q=annexes>

Site Plan The Farm, Aymestry

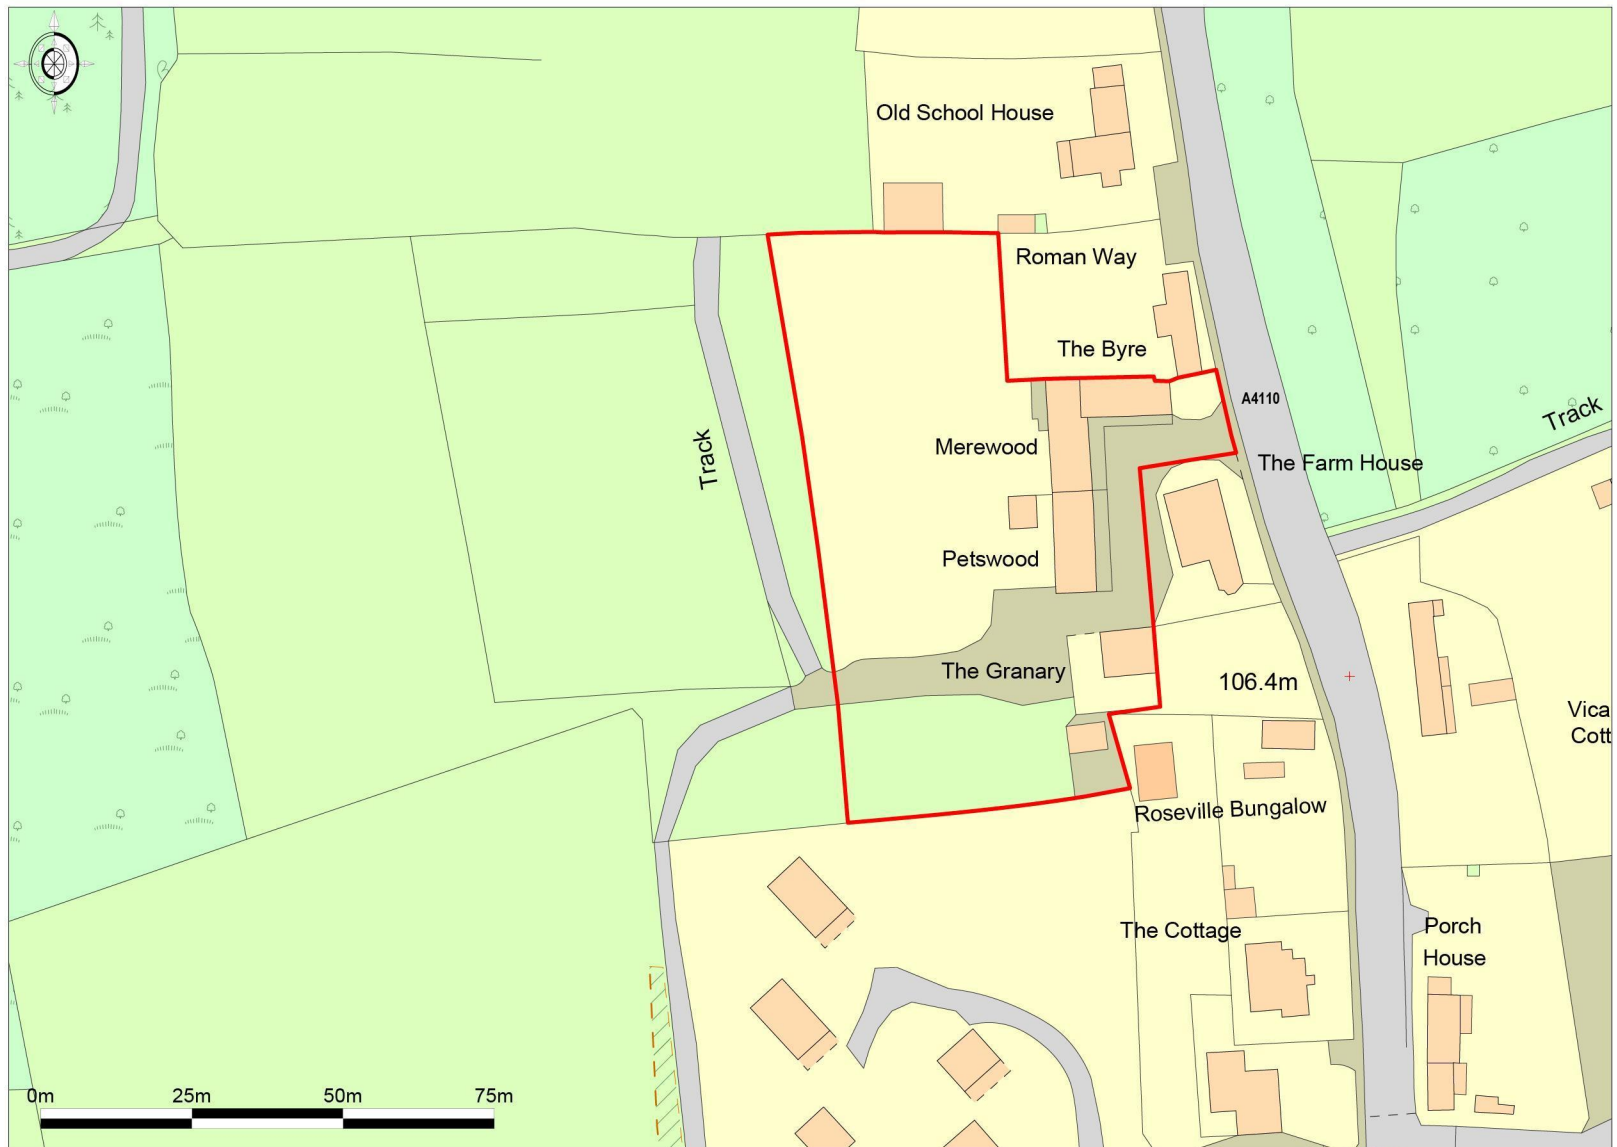

Ordnance Survey © Crown Copyright 2016. All rights reserved. Licence number 100022432. Plotted Scale - 1:1250

This plan is published for the convenience of identification only and although believed to be correct is not guaranteed and it does not form any part of any contract. © Crown Copyright. All rights reserved. Licence Number LIG0074.

