


P 100.1 WIDER LOCATION PLAN
SCALE 1:10,000 @ A3

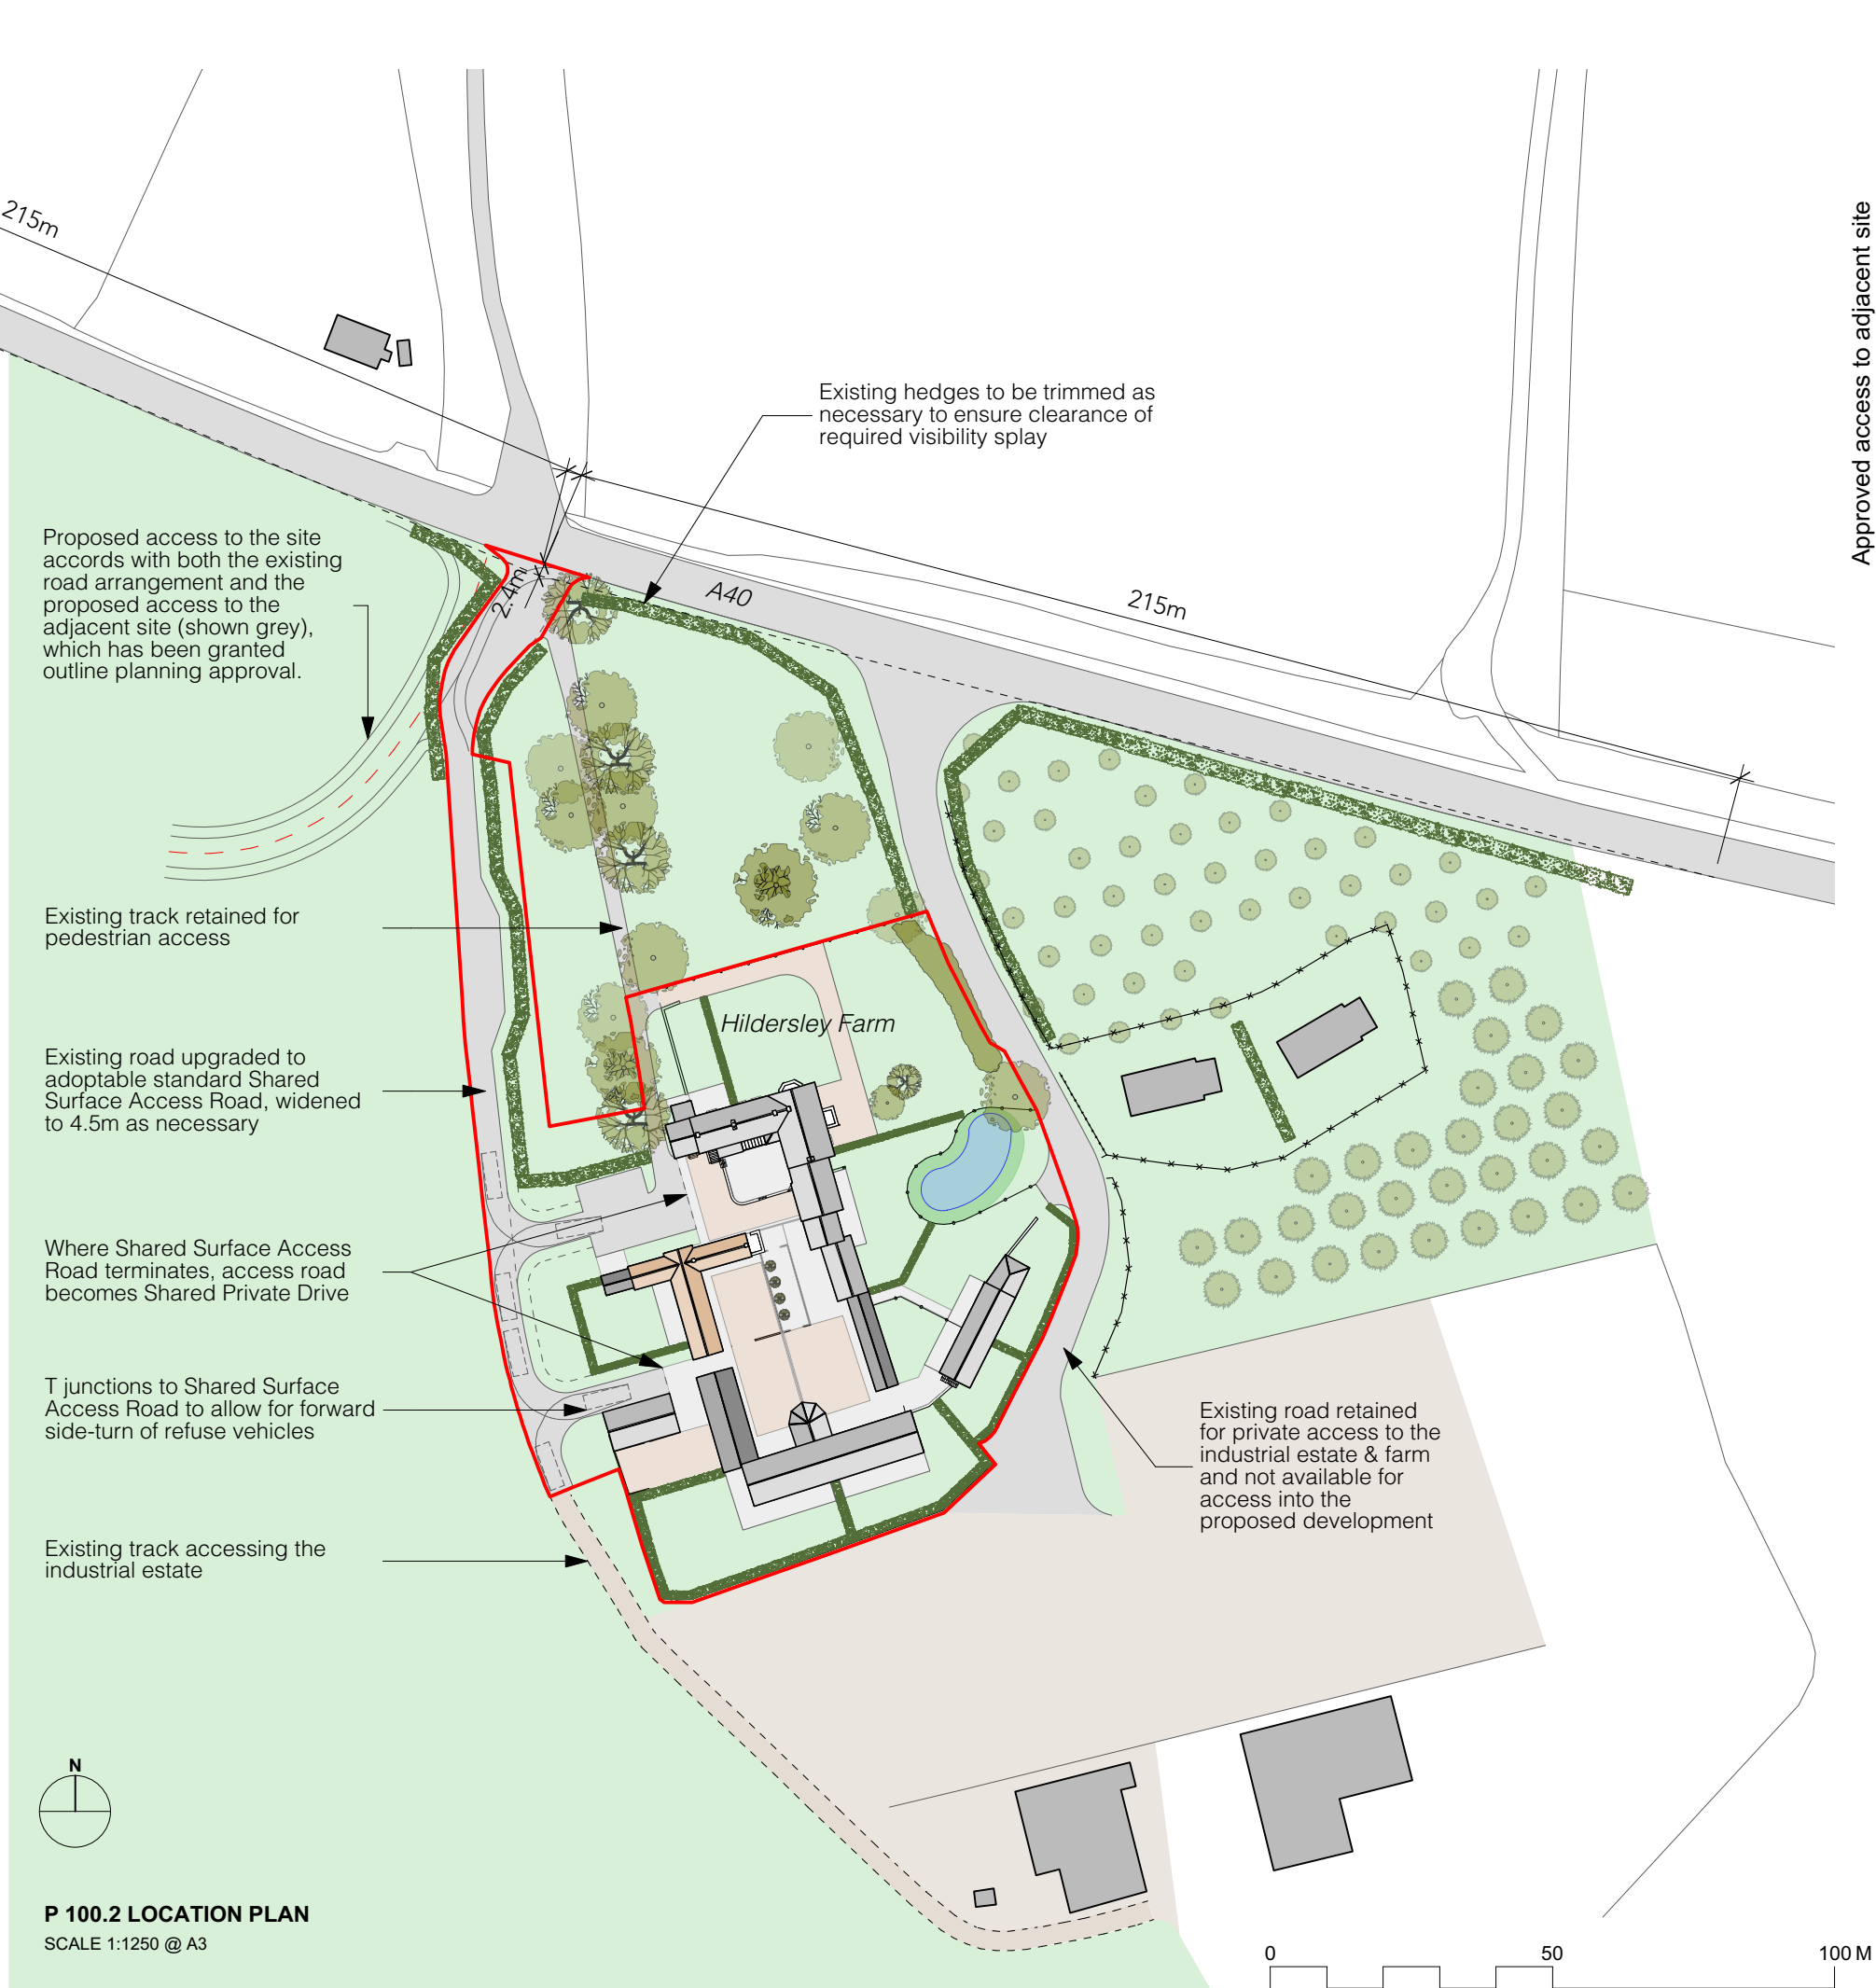

Approved access to adjacent site
A 30/05/2019 indicated in grey

Location Plan - As Proposed
Hildersley Farm

Mr & Mrs Boynton

Penhevad Studios • Penhevad Street • Grangetown • Cardiff • CF11 7LU • Tel: 029 2066 4455 • Fax: 029 2066 4411 • www.davies-sutton.co.uk

**DAVIES
SUTTON**
ARCHITECTS

DRAWING NO. 3720 P 100 A
REV.

Scale Varies @ A3
Date 10/18