

Herefordshire Council  
PO Box 230  
Blueschool House  
Blueschool Street  
Hereford  
HR1 2ZB

**Date: 17/04/2015**  
**Our Ref: PLA0011468**  
**Your Ref: 150911**

Dear Sir,

**Grid Ref: SO5244219297 352442 219297**

**Site: Land to the rear of Hazelnut Cottage, Llangrove, Ross-on-Wye**

**Development: Proposed erection of 6 new dwellings**

We refer to your planning consultation relating to the above site, and we can provide the following comments in respect to the proposed development.

We would request that if you are minded to grant Planning Consent for the above development that the **Conditions and Advisory Notes** provided below are included within the consent to ensure no detriment to existing residents or the environment and to Dwr Cymru Welsh Water's assets.

## **SEWERAGE**

### **Conditions**

Foul water and surface water discharges shall be drained separately from the site.

Reason: To protect the integrity of the public sewerage system.

No surface water shall be allowed to connect, either directly or indirectly, to the public sewerage system unless otherwise approved in writing by the Local Planning Authority.

Reason: To prevent hydraulic overloading of the public sewerage system, to protect the health and safety of existing residents and ensure no detriment to the environment.

Land drainage run-off shall not be permitted to discharge, either directly or indirectly, into the public sewerage system.

Reason: To prevent hydraulic overload of the public sewerage system and pollution of the environment.

### **Advisory Notes**

If a connection is required to the public sewerage system, the developer is advised to contact Dwr Cymru Welsh Water's Developer Services on 0800 917 2652.

Some public sewers and lateral drains may not be recorded on our maps of public sewers because they were originally privately owned and were transferred into public ownership by nature of the Water Industry (Schemes for Adoption of Private Sewers) Regulations 2011. The presence of such assets may affect the proposal. In order to assist us in dealing with the proposal we request the applicant contacts our Operations Contact Centre on 0800 085 3968 to establish the location and status of the sewer. Under the Water Industry Act 1991 Dwr Cymru Welsh Water has rights of access to its apparatus at all times.

The Welsh Government have introduced new legislation that will make it mandatory for all developers who wish to communicate with the public sewerage system to obtain an adoption agreement for their sewerage with Dwr Cymru Welsh Water (DCWW). The Welsh Ministers Standards for the construction of sewerage apparatus and an agreement under Section 104 of the Water Industry Act (WIA) 1991 will need to be completed in advance of any authorisation to communicate with the public sewerage system under Section 106 WIA 1991 being granted by DCWW.

Welsh Government introduced the Welsh Ministers Standards on the 1st October 2012 and we would welcome your support in informing applicants who wish to communicate with the public sewerage system to engage with us at the earliest opportunity. Further information on the Welsh Ministers Standards is available for viewing on our Developer Services Section of our website - [www.dwrcymru.com](http://www.dwrcymru.com)

Further information on the Welsh Ministers Standards can be found on the Welsh Government website - [www.wales.gov.uk](http://www.wales.gov.uk)

### **WATER SUPPLY**

Dwr Cymru Welsh Water has no objection to the proposed development.

The proposed development is crossed by a decommissioned watermain, the approximate position being shown on the attached plan. Dwr Cymru Welsh Water as Statutory Undertaker has statutory powers to access our apparatus at all times. I enclose our Conditions for Development near Watermain(s). It may be possible for this watermain to be diverted under Section 185 of the Water Industry Act 1991, the cost of which will be re-charged to the developer. The developer must consult Dwr Cymru Welsh Water before any development commences on site.



Welsh Water is owned by Glas Cymru – a 'not-for-profit' company.  
Mae Dŵr Cymru yn eiddo i Glas Cymru – cwmni 'nid-er-elw'.

We welcome correspondence in  
Welsh and English

Dŵr Cymru Cyf, a limited company registered in  
Wales no 2366777. Registered office: Pentwyn Road,  
Nelson, Treharris, Mid Glamorgan CF46 6LY

Rydym yn croesawu gohebiaeth yn y  
Gymraeg neu yn Saesneg

Dŵr Cymru Cyf, cwmni cyfyngedig wedi'i gofrestru yng  
Nghymru rhif 2366777. Swyddfa gofrestredig: Heol Pentwyn  
Nelson, Treharris, Morgannwg Ganol CF46 6LY.

Our response is based on the information provided by your application. Should the proposal alter during the course of the application process we kindly request that we are re-consulted and reserve the right to make new representation.

If you have any queries please contact the undersigned on 0800 917 2652 or via email at [developer.services@dwr-cymru.com](mailto:developer.services@dwr-cymru.com)

Please quote our reference number in all communications and correspondence.

Yours faithfully,

**Sonny Robinson**  
**Development Control Officer**  
**Developer Services**



Welsh Water is owned by Glas Cymru – a ‘not-for-profit’ company.  
Mae Dŵr Cymru yn eiddo i Glas Cymru – cwmni ‘nid-er-elw’.

We welcome correspondence in  
Welsh and English

Dŵr Cymru Cyf, a limited company registered in  
Wales no 2366777. Registered office: Pentwyn Road,  
Nelson, Treharris, Mid Glamorgan CF46 6LY

Rydym yn croesawu gohebiaeth yn y  
Gymraeg neu yn Saesneg

Dŵr Cymru Cyf, cwmni cyfyngedig wedi'i gofrestru yng  
Nghymru rhif 2366777. Swyddfa gofrestredig: Heol Pentwyn  
Nelson, Treharris, Morgannwg Ganol CF46 6LY.

**CONDITIONS FOR DEVELOPMENT NEAR WATER MAINS**


Location: Land to the rear of Hazelnut Cottage, Llangrove, Ross-on-Wye  
Date: 17.04.2015

The development of the site with our water main located as shown on the attached plan will involve certain conditions which must be strictly adhered to. These are:-

1. No structure is to be sited within a minimum distance of **4** metres from the centre line of the pipe. The pipeline must therefore be located and marked up accurately at an early stage so that the Developer or others understand clearly the limits to which they are confined with respect to the Company's apparatus. Arrangements can be made for Company staff to trace and peg out such water mains on request of the Developer.
2. Adequate precautions are to be taken to ensure the protection of the water main during the course of site development.
3. If heavy earthmoving machinery is to be employed, then the routes to be used in moving plant around the site should be clearly indicated. Suitable ramps or other protection will need to be provided to protect the water main from heavy plant.
4. The water main is to be kept free from all temporary buildings, building material and spoil heaps etc.
5. The existing ground cover on the water main should not be increased or decreased.
6. All chambers, covers, marker posts etc. are to be preserved in their present position.
7. Access to the Company's apparatus must be maintained at all times for inspection and maintenance purposes and must not be restricted in any way as a result of the development.
8. No work is to be carried out before this Company has approved the final plans and sections.

These are general conditions only and where appropriate, will be applied in conjunction with specific terms and conditions provided with our quotation and other associated documentation relating to this development.



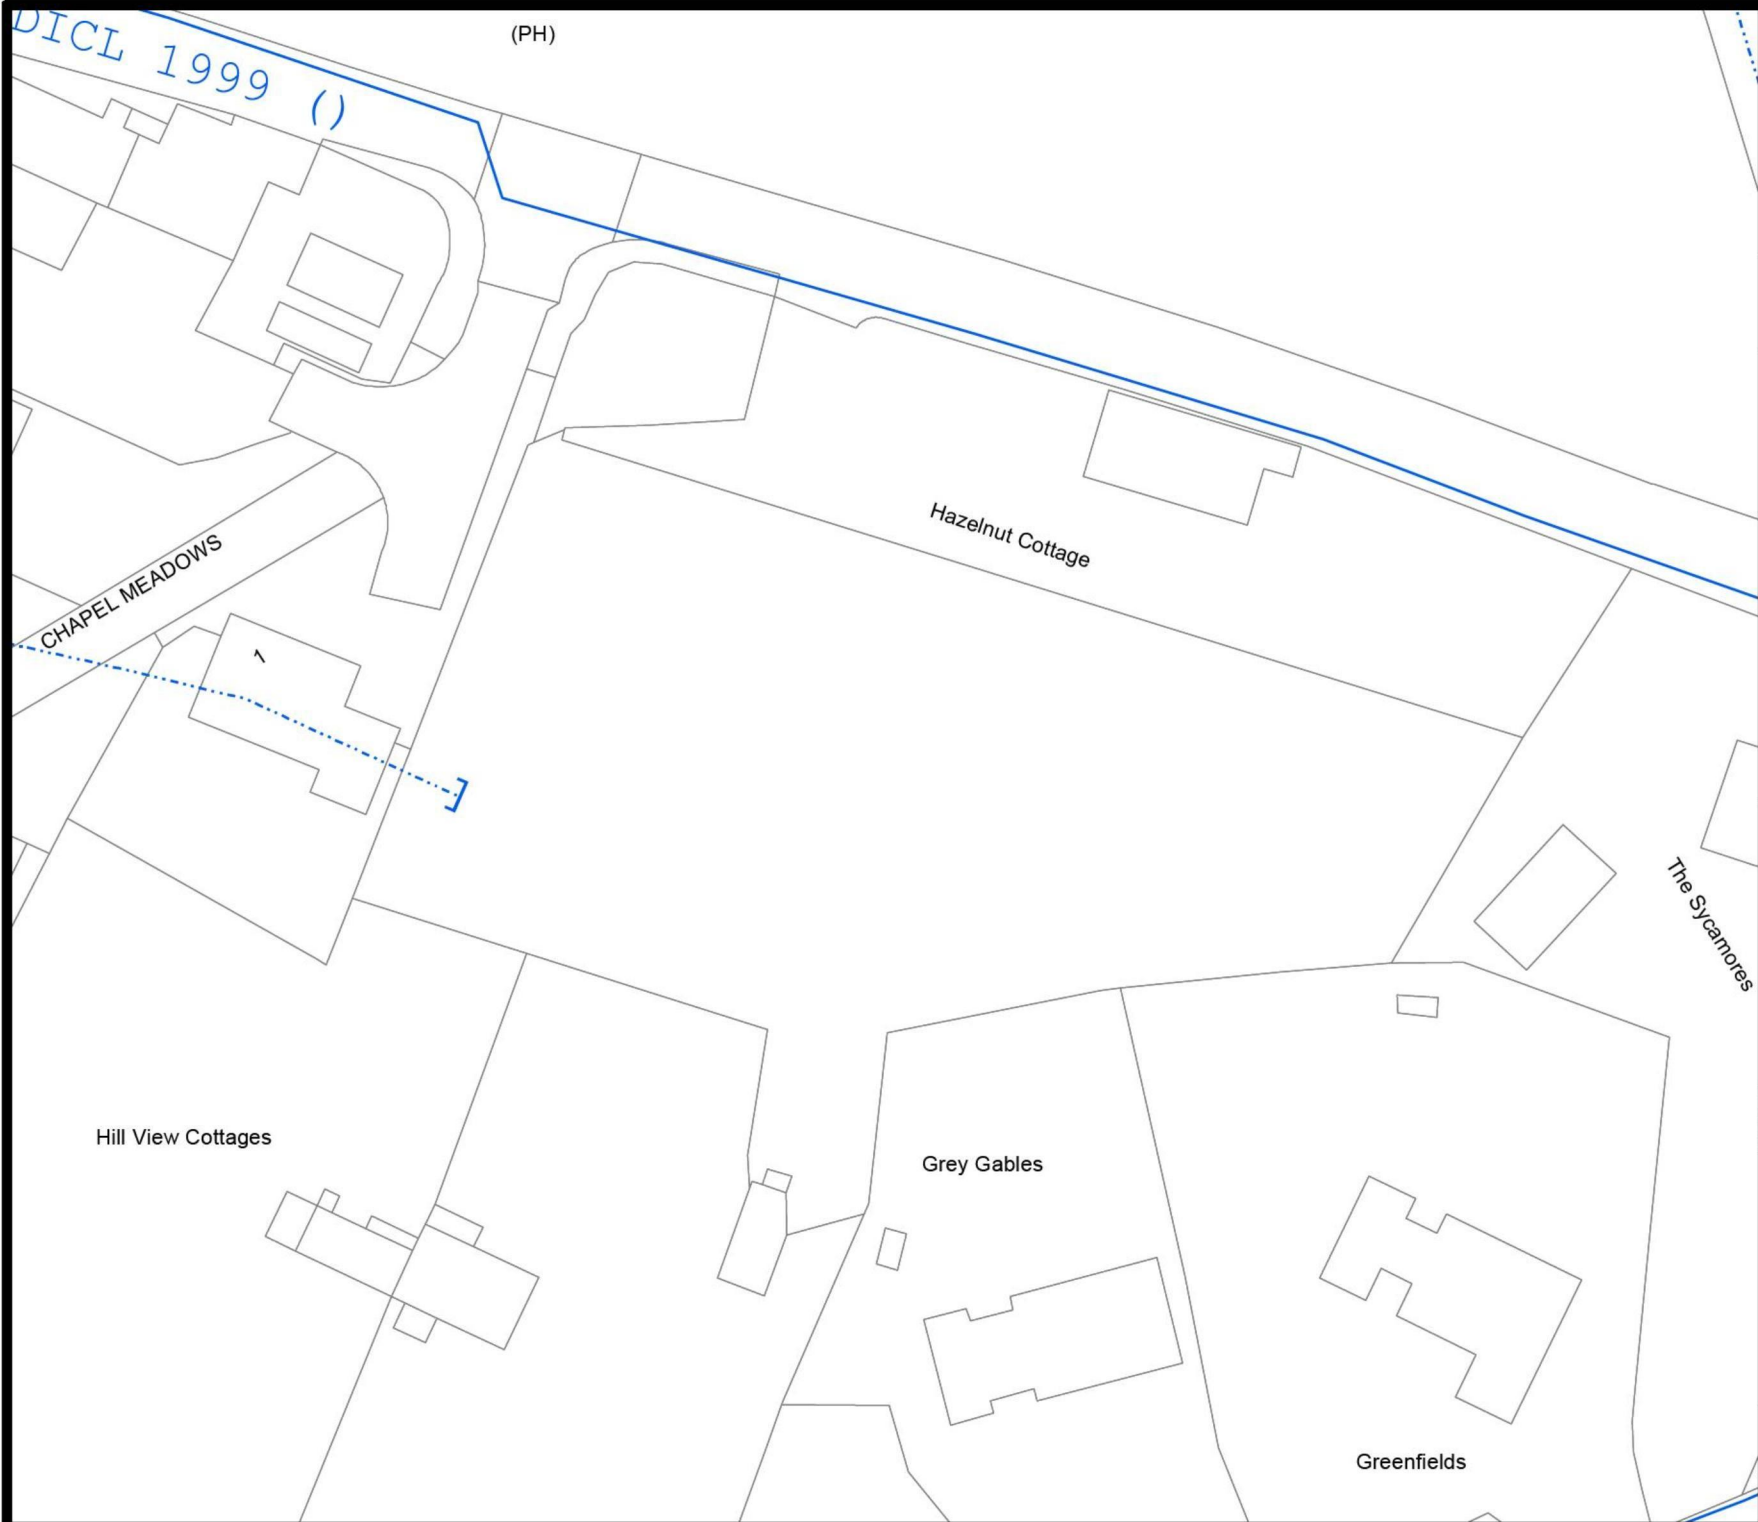

PLA0011468



**LEGEND**

Clean network:	Sluice valve	Stop tap
Pressure reducing valve		Water Treatment Works
Meter		Water Pumping Station
Bulk meter		Existing main
Hydrant		Non-operational main
Cap end		Raw Water
Air valve		

NB: Water main symbol colour indicates the type:  
LIGHT BLUE - Trunk  
DARK BLUE - Distribution  
YELLOW - Raw Water

**Notes:**

Whilst every reasonable effort has been taken to correctly record the pipe material of Dŵr Cymru assets, there is a possibility that in some cases pipe material (other than Asbestos Cement or Pitch Fibre) may be found to be asbestos cement (AC) or Pitch Fibre (PF). It is therefore advisable that the possible presence of AC or PF pipes be anticipated and considered as part of any risk assessment prior to excavation.

Dŵr Cymru Cyl gives this information as to the position of its underground apparatus by way of general guidance only on the strict understanding that it is based on the best information available and no warranty as to its correctness is relied upon in the event of excavations or other works made in the vicinity of the Company's apparatus and any onus of locating the apparatus before carrying out any excavations rests entirely on you. It must be understood that the furnishing of the information is entirely without prejudice to the provision of the New Roads and Streetworks Act 1991 and of the Company's right to be compensated for any damage to its apparatus.

Service pipes are not generally shown but their presence should be anticipated.

**EXACT LOCATIONS OF ALL APPARATUS  
TO BE DETERMINED ON SITE.**

Reproduced by permission of Ordnance Survey on behalf of  
HMCO. © Crown copyright and database right 2005.  
All rights reserved.  
Ordnance Survey License number 100019534.

Map Ref: 352442,219297  
Map scale: 1:500  
Printed by: DP  
Printed on: 17/04/2015