


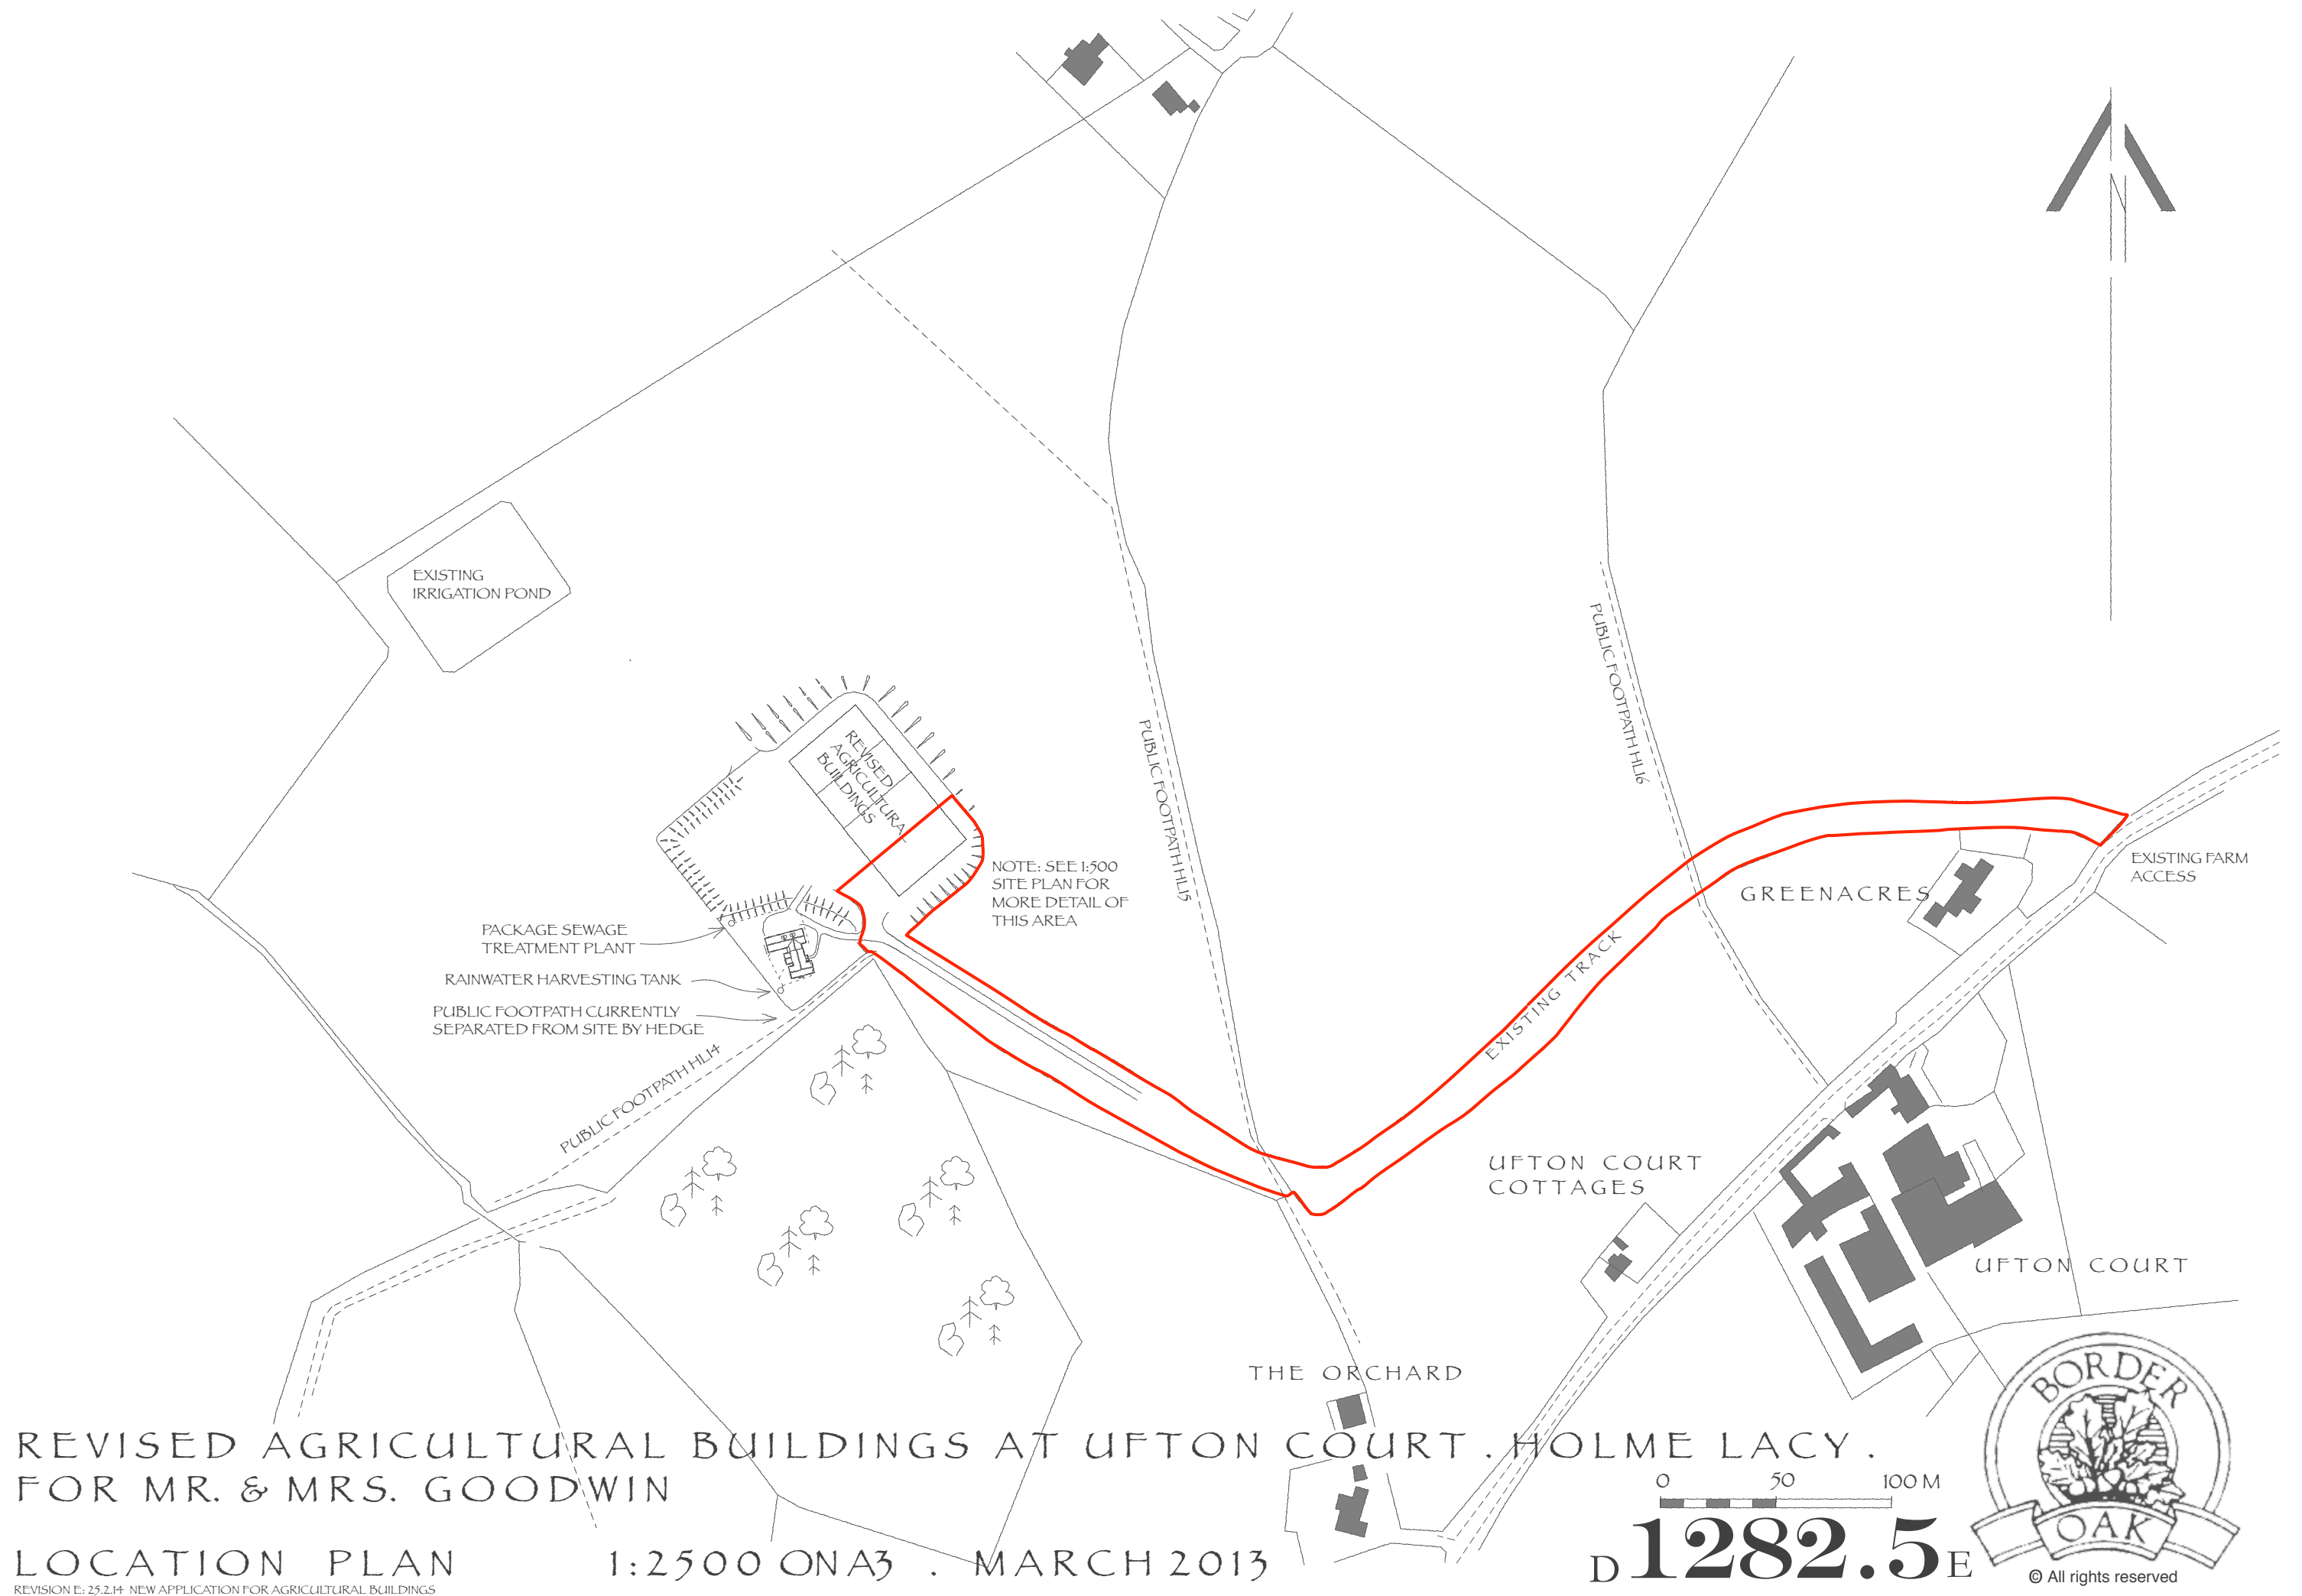




REVISED AGRICULTURAL BUILDINGS AT UFTON COURT, HOLME LACY.
FOR MR. & MRS. GOODWIN

LOCATION PLAN
REVISION E: 25.2.14 NEW APPLICATION FOR AGRICULTURAL BUILDINGS

1:2500 ONA3 . MARCH 2013

0 50 100 M
D 1282.5 E

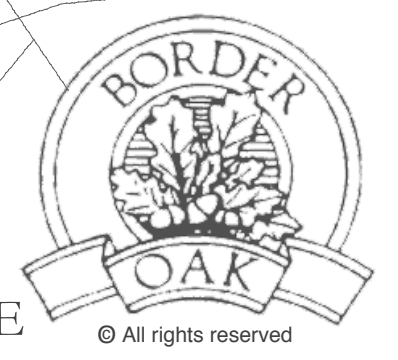

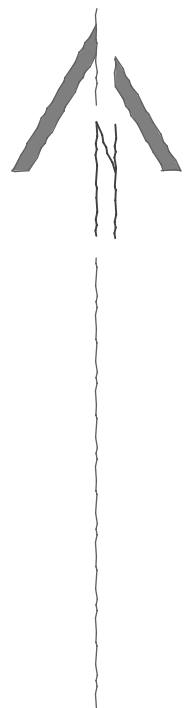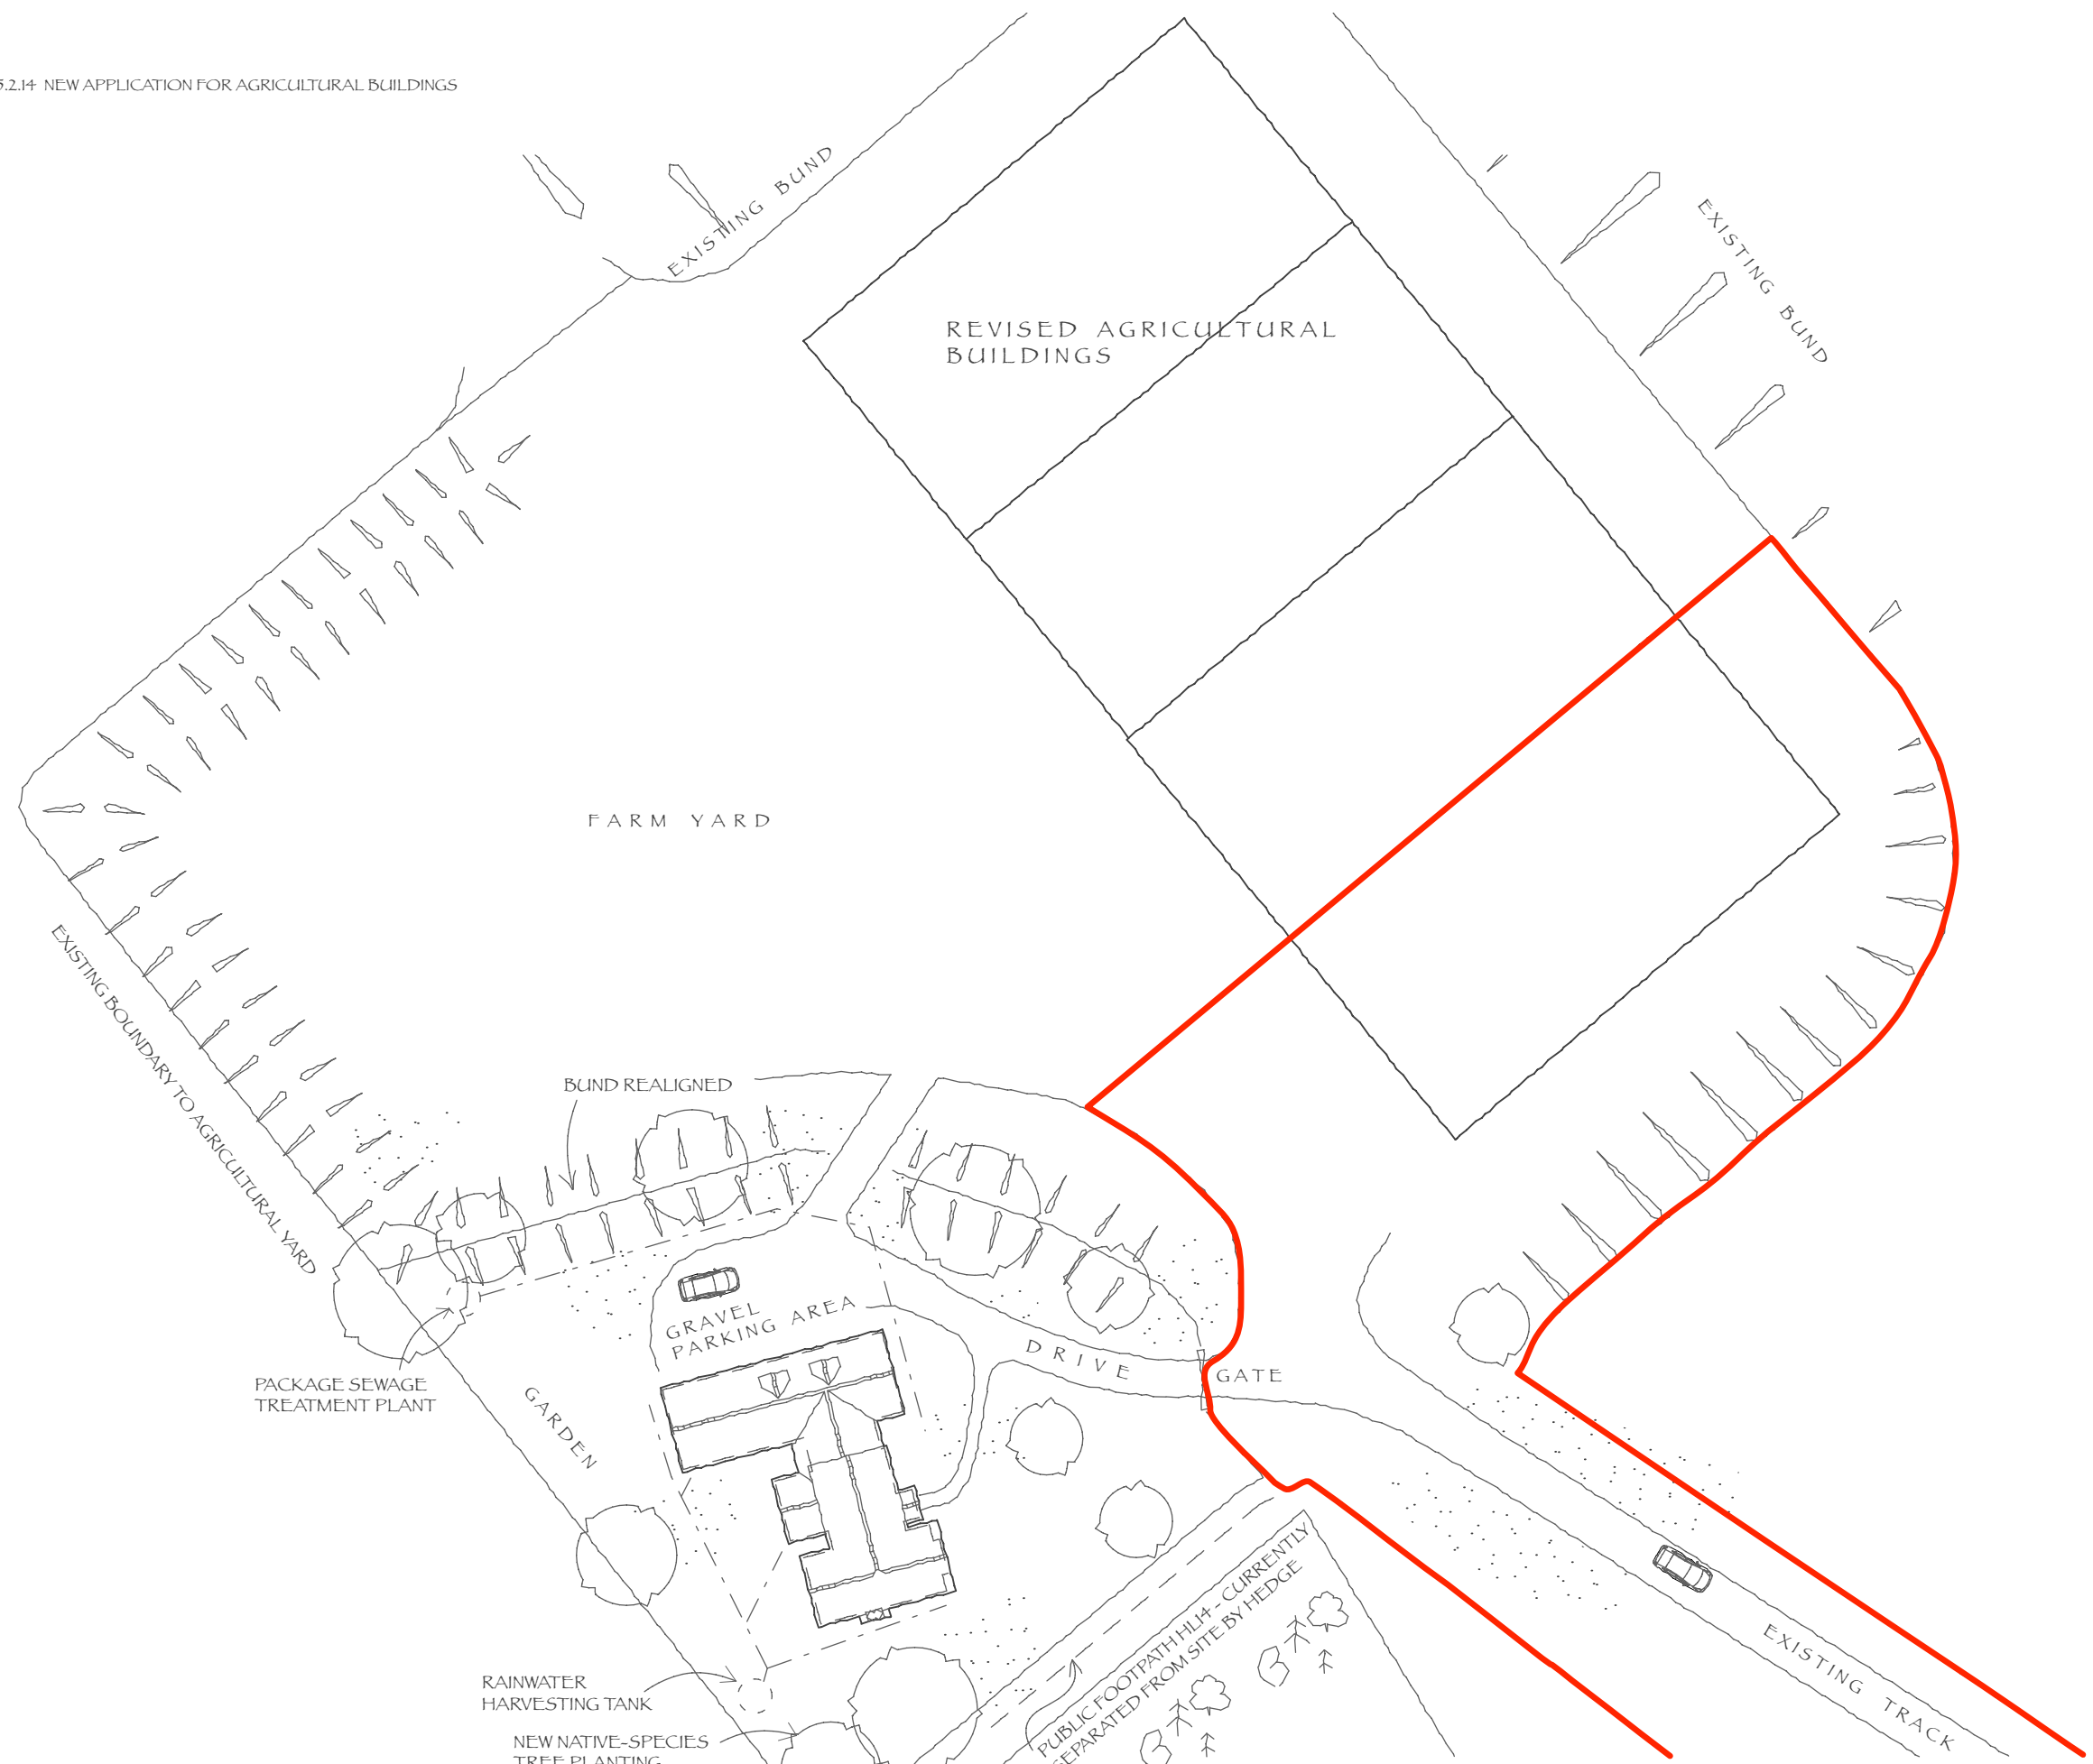

REVISED AGRICULTURAL BUILDINGS AT UFTON COURT, HOLME LACY.
FOR MR. & MRS. GOODWIN

SITE PLAN 1:500 ON A3 . MARCH 2013



D1282.4H

