

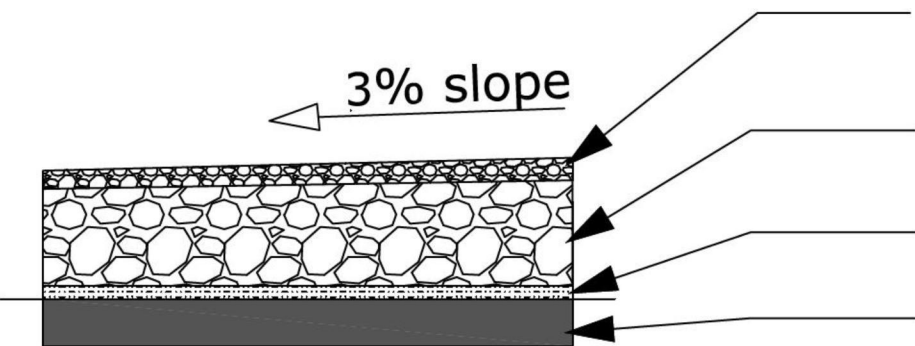
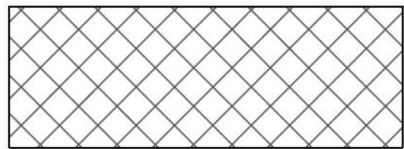


max. 60 to vehicles  
Type A

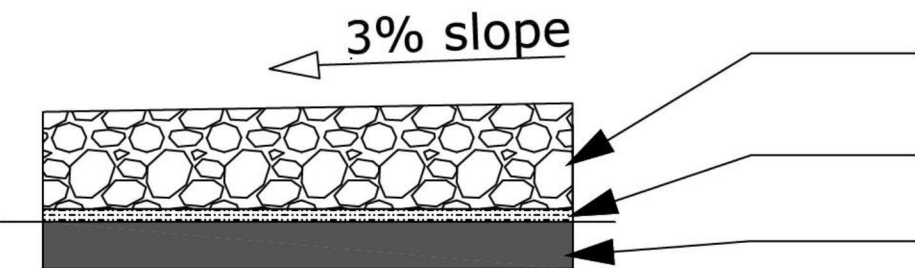


- 50mm white stone finishing  
<75 mm stone size
- 250mm Base stone  
<125 mm stone size
- Geotextil
- Rip and recompact to 93% Mod Aashto

max. 40 to vehicles  
Type B

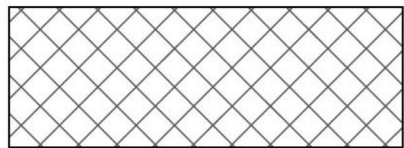

- 250mm Base stone  
<125 mm stone size
- Geotextil
- Rip and recompact to 93% Mod Aashto

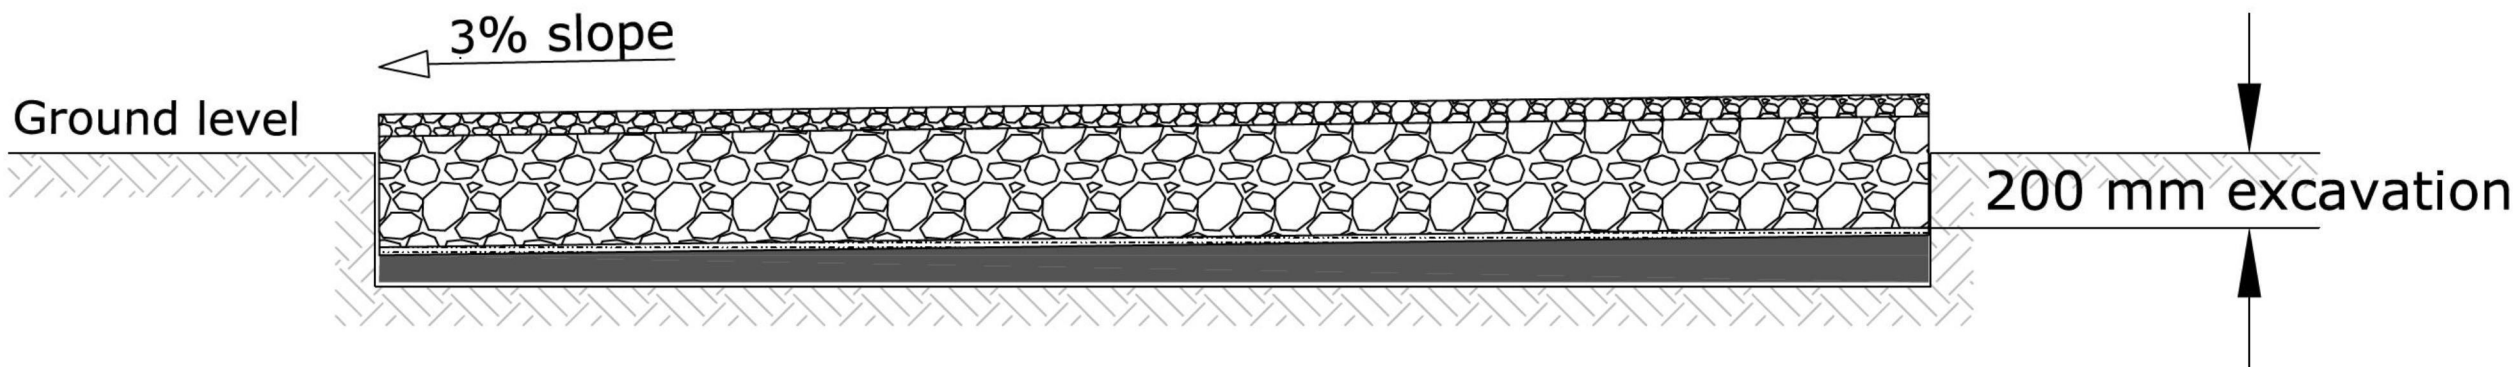

|   |              |             |              |               |                         |
|---|--------------|-------------|--------------|---------------|-------------------------|
|   |              |             |              |               | current state:<br>Final |
| 1   | adding slope |             | Groeschke    | Plecher       | 20150805                |
| 1   | Change:      | Request of: | Drawn by:    | Approved by:  | Date:                   |
| <br>Prüfener Str. 21 93049 REGENSBURG<br>www.ne4tw.de info@ne4tw.de<br>Phone +49(941) 56 81 67 11<br>Fax +49(941) 56 81 67 10 |              |             | Name:        | Date:         | Scale:                  |
|   |              |             | Groeschke    | 20150805      | 1:1000/A0               |
|   |              |             | Approved by: | Approve date: | AB:                     |
|   |              |             | Plecher      | 20150805      |                         |
|   |              |             | Plantyp:     | Project-Nr.:  | Drawing-Nr.:            |
|   |              |             | road         |               | road_10.B_02.001        |