


SE01/0433/F

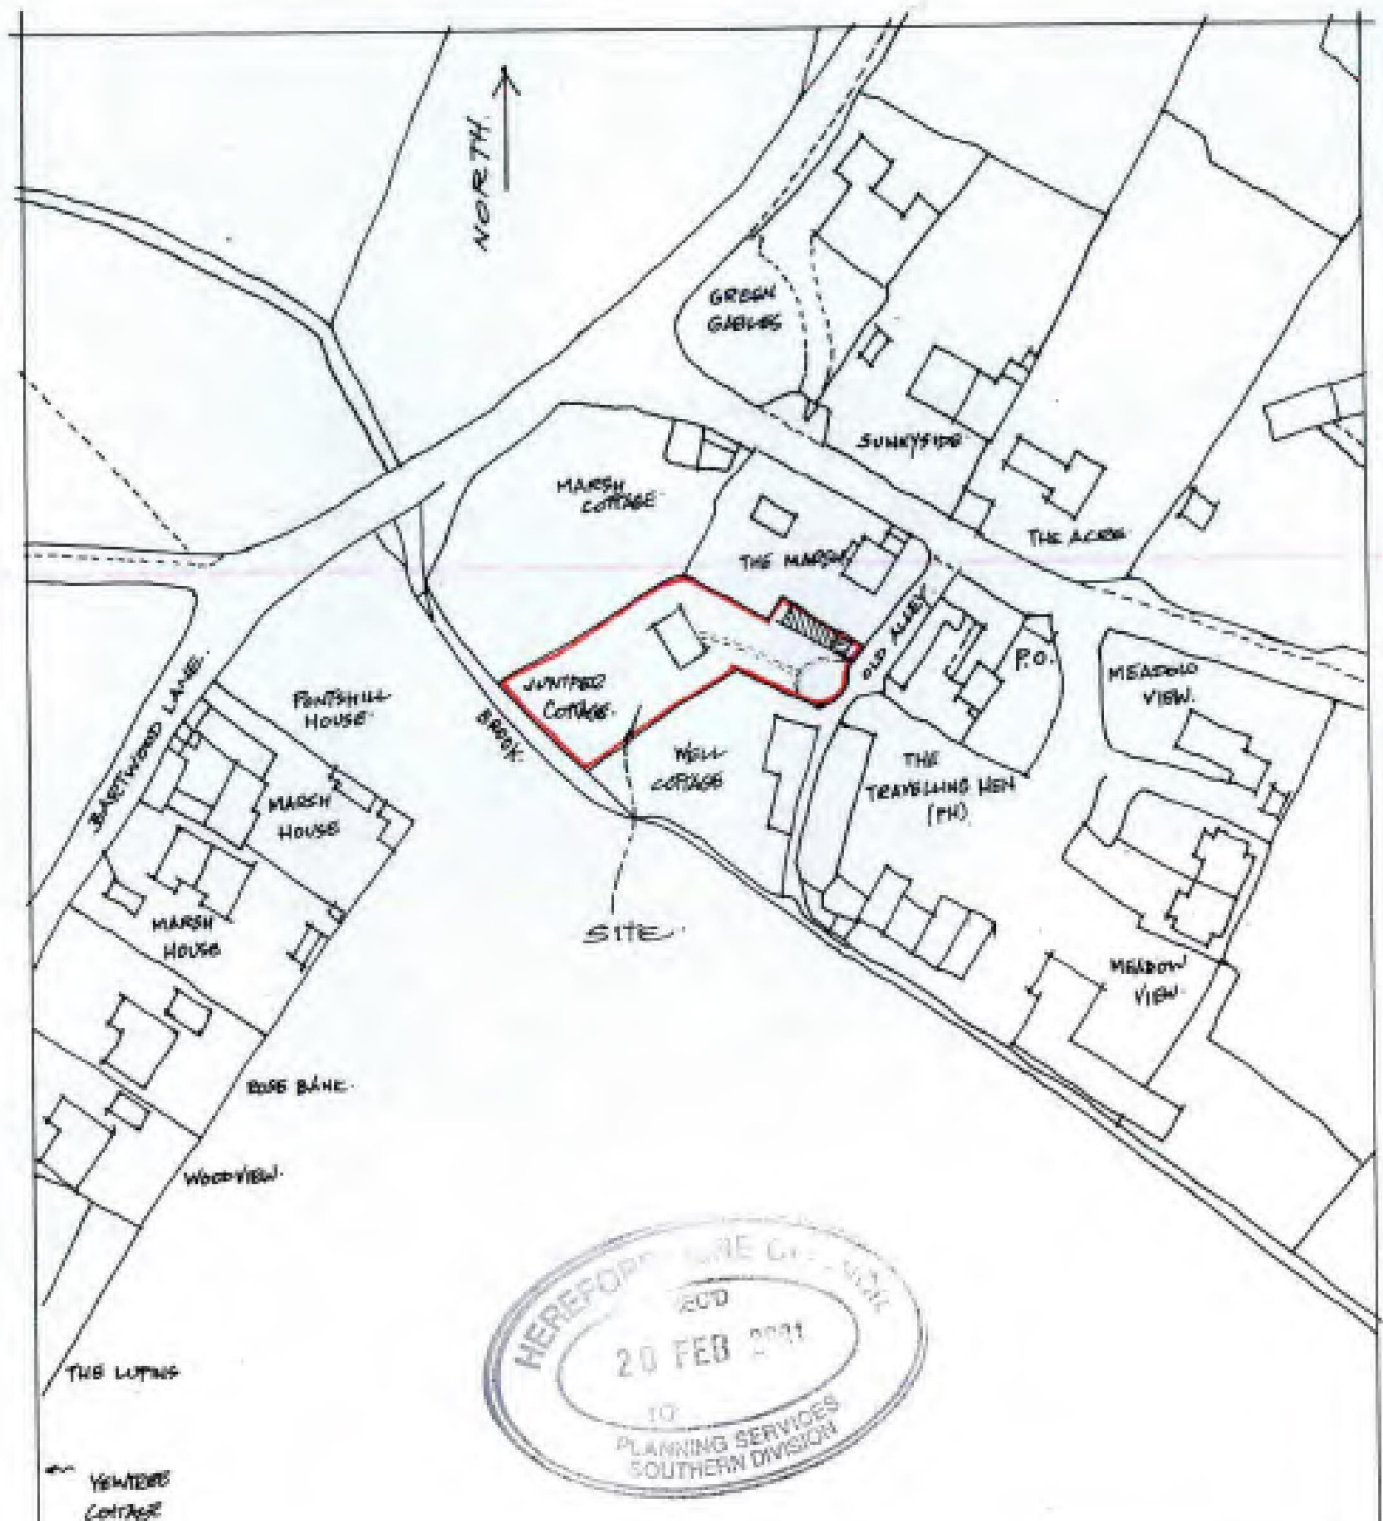

TITLE :- LOCATION PLAN.
CLIENT :- MR & MRS D. HOPWOOD.
LOCATION :- JUNIPER COTTAGE, PONTSHILL, ROSS-ON-WYE.
SCALE :- 1:1250 DATE :- 11/01/01.
DRWG NO :- HOP1/100/01.


SE01/0433/F




front elevation




rear elevation

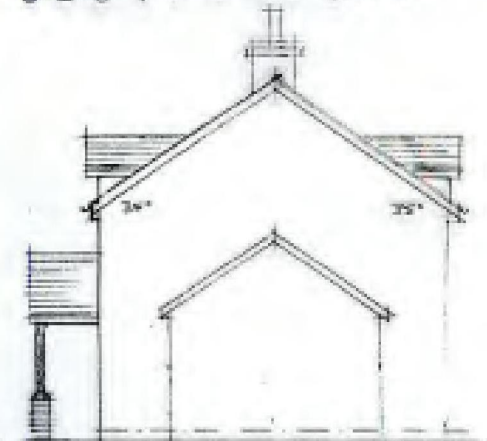


side elevation

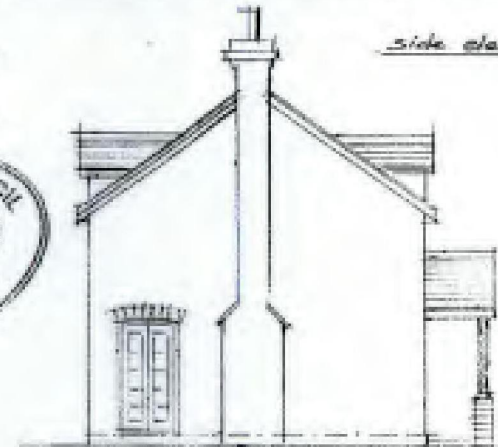

side elevation

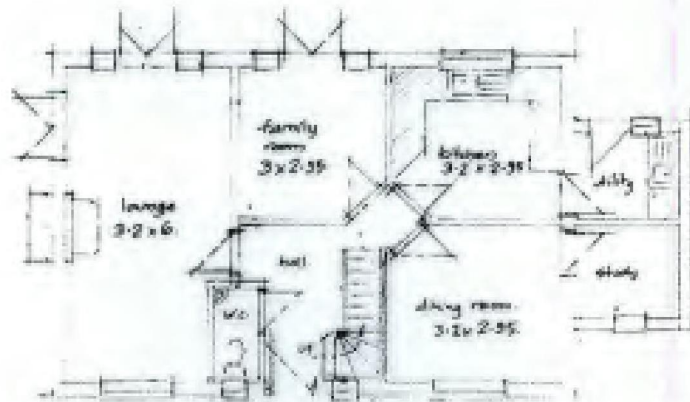

ground floor plan

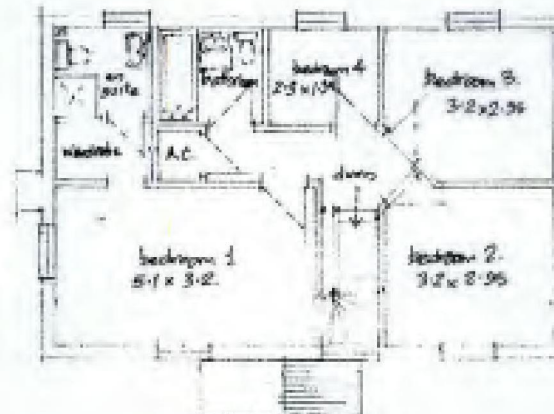

first floor plan

MARK AYTON ARCHITECTURAL TECHNICIAN

TITLE:- PROPOSED PLANS AND ELEVATIONS.

CLIENT:- MR & MRS D. HOPWOOD.

SITE:- JUNIPER COTTAGE.

POULSHILL.

ROSS - ON - WYKE.

SCALE:- 1/100 DATE:- 26 FEB 2001.


DRAWING NO:- HOPS/ELEV/03.D.

ON 2 16/2/01 & 24/02/01.


SE01/0433/F




front elevation.

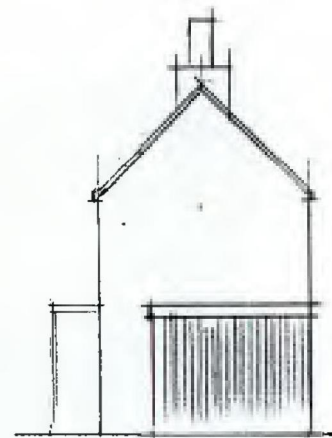

end elevation

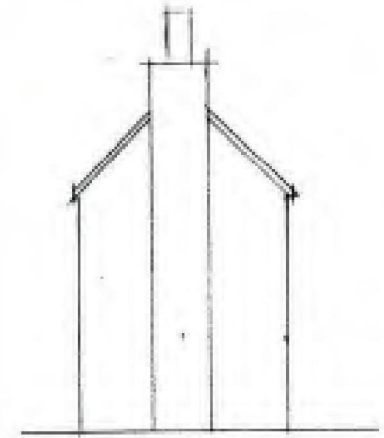


end elevation.

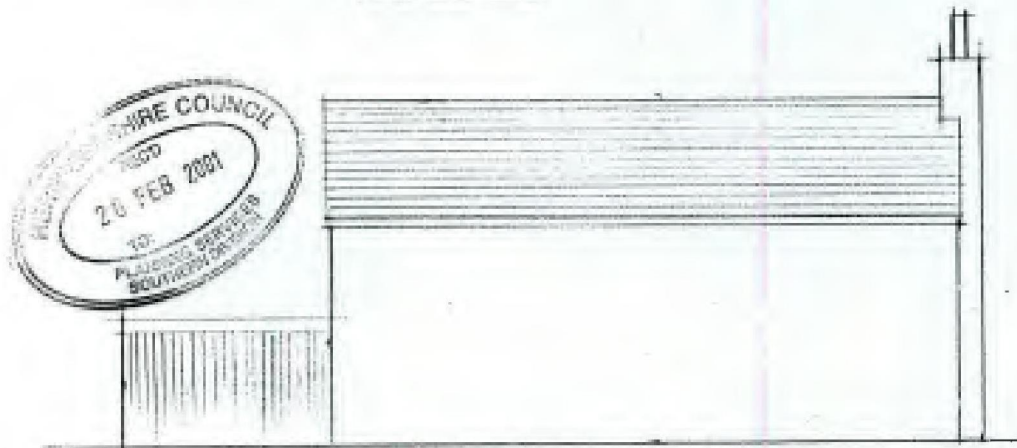

rear elevation.

TITLE :- EXISTING DORSET JUNIPER COTTAGE
 CLIENT :- MR & MRS D. HOPWOOD
 SITE :- JUNIPER COTTAGE PORTSHILL, POOL-WAY
 SCALE :- 1:100 DATE :- JAN 2001.
 DRAWG NO :- Hopd/ex/01.

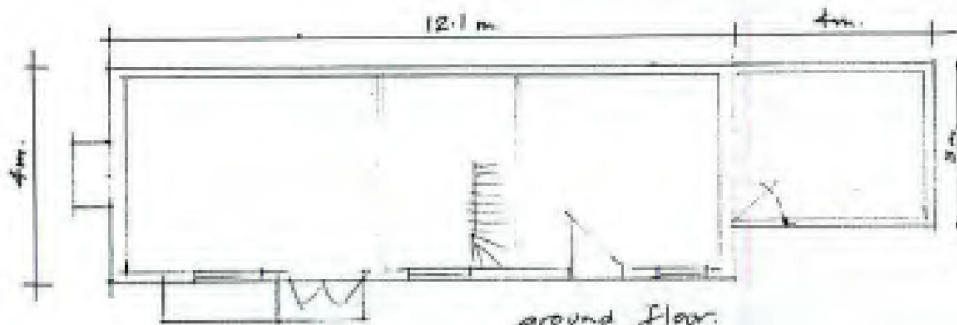

ground floor.




first floor.




TITLE:- SITE PLAN.
CLIENT:- MR & MRS D. HOPWOOD
LOCATION:- JUNIPER COTTAGE, PONTSHILL, ROSS-ON-WYE.
SCALE:- 1:200 DATE:- 11/01/01 DWG NO:- HOP1/S/01 REV B.

↑ No. 74

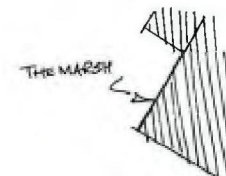


TITLE:- SITE PLAN.
CLIENT:- MR & MRS D. HOPWOOD
LOCATION:- JUNIPER COTTAGE, PONTSHILL, ROSS-ON-WYE.
SCALE:- 1:200 DATE:- 11/01/01 DWG NO:- HOP1/S/01 REV C.

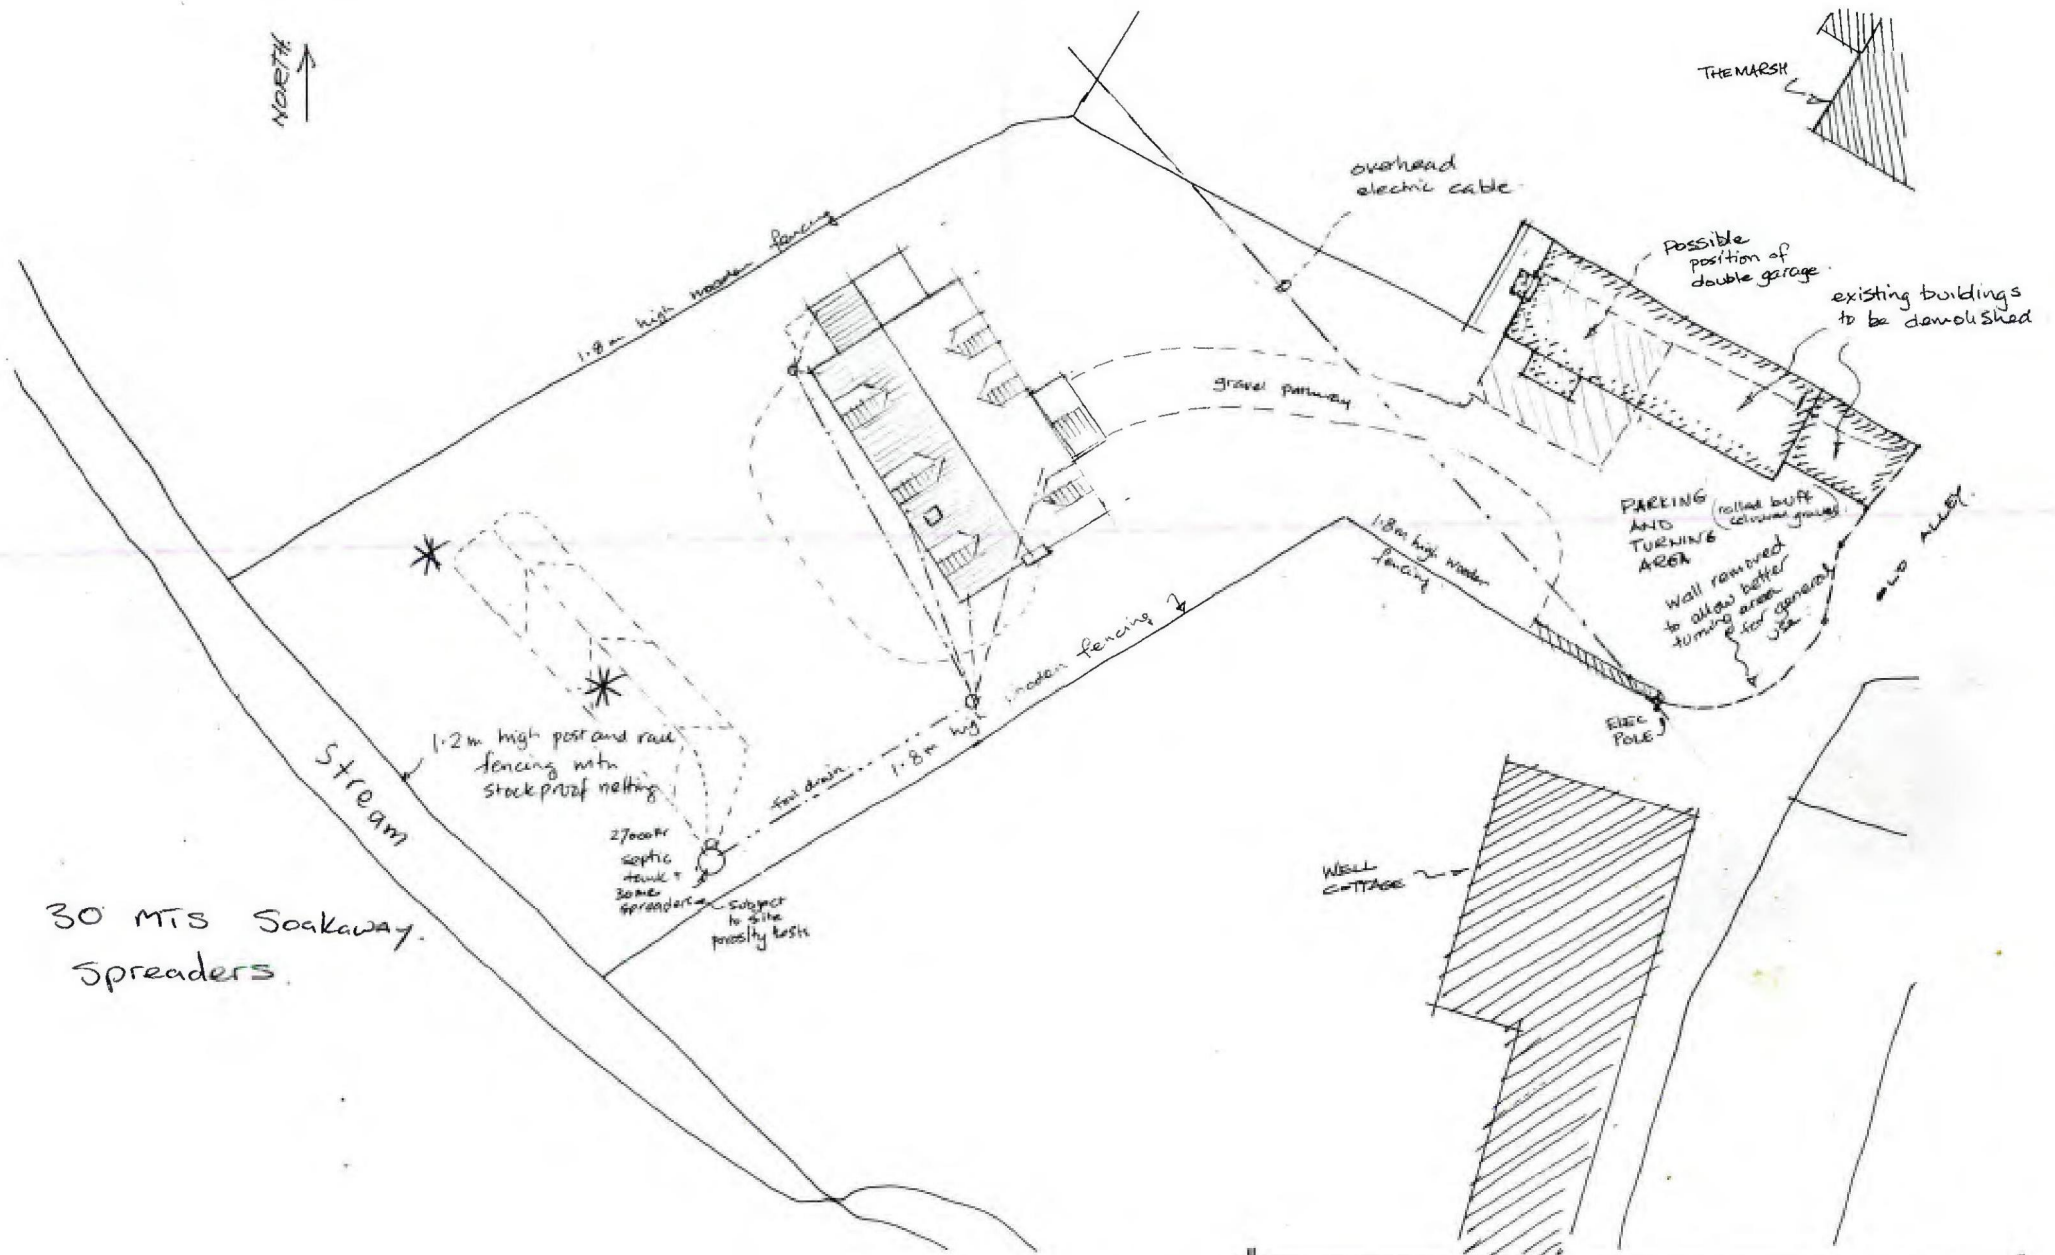

REV A:- 1/02/01.
REV B:- 16/02/01.

TITLE:- SITE PLAN.
CLIENT:- MR & MRS D. HOPWOOD
LOCATION:- JUNIPER COTTAGE, PONTSHILL, ROSS-ON-WYE.
SCALE:- 1:200 DATE:- 11/01/01 DRAWN:- HOP 1/5/01. REV B.

SE01/0433/F

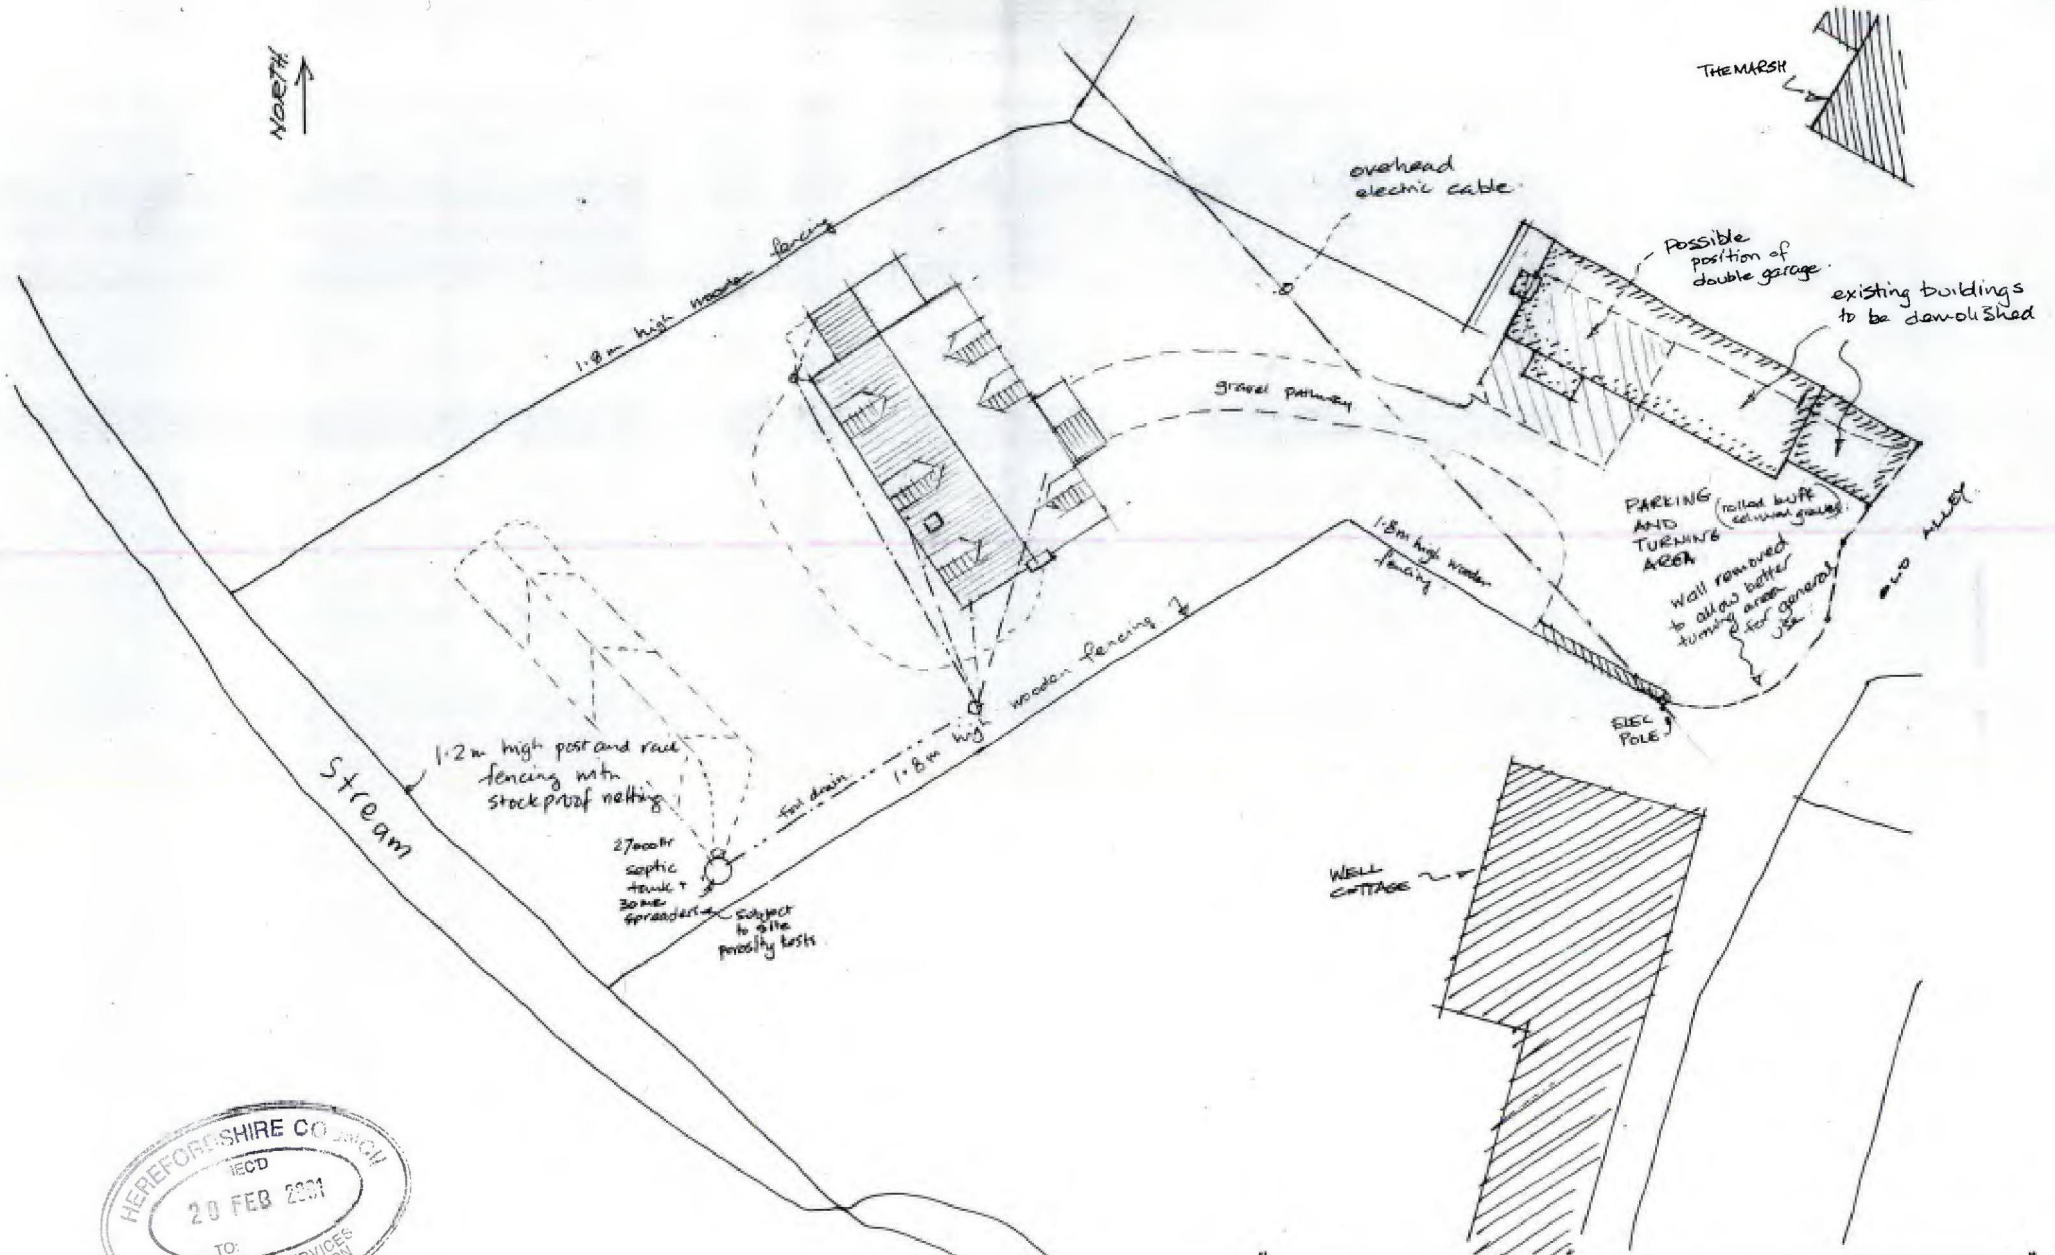


REV A:- 1/02/01.
REV B:- 16/02/01.

TITLE:- SITE PLAN.
CLIENT:- MR & MRS D. HOPWOOD
LOCATION:- JUNIPER COTTAGE, PONTSHILL, ROSS-ON-WYE.
SCALE:- 1:200 DATE:- 11/01/01 DWG NO:- HOP1/S/01 REV B.


SE01/0433/F




front elevation.

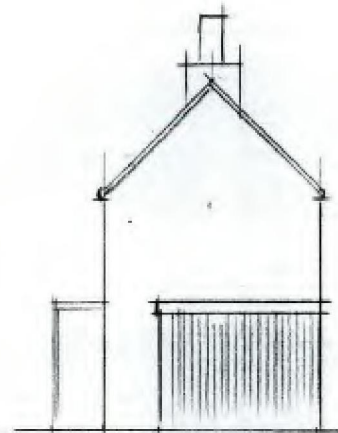

end elevation

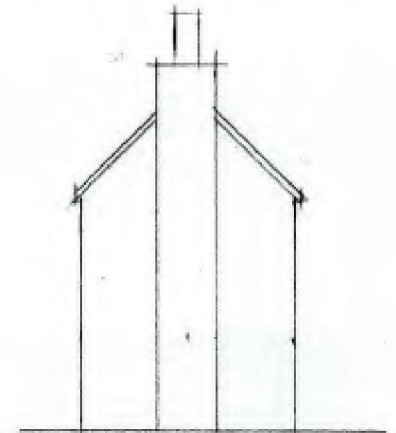


end elevation.

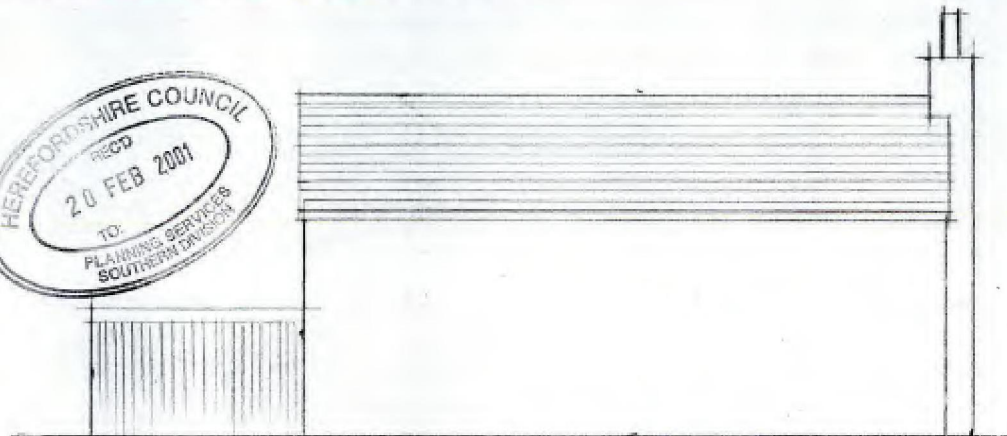


rear elevation.

TITLE :- EXISTING DERELICT JUNIPER COTTAGE.
 CLIENT :- MR & MRS D. HOPWOOD
 SITE :- JUNIPER COTTAGE PORTSHILL, Ross-on-Wye.
 SCALE :- 1:100 DATE :- JAN 2001.
 DRAWG NO :- Hop 1/EX/01.

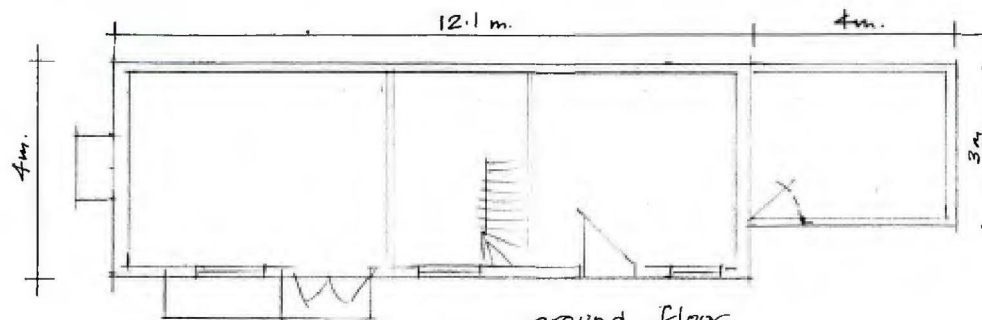

ground floor.

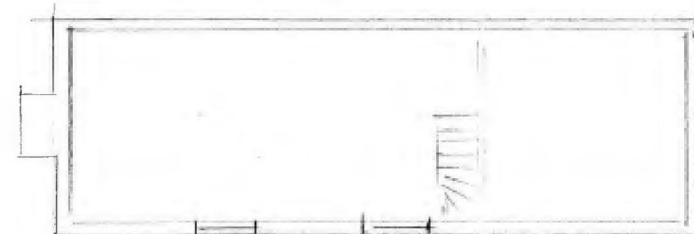


first floor.


SE01/0433/FB




front elevation.

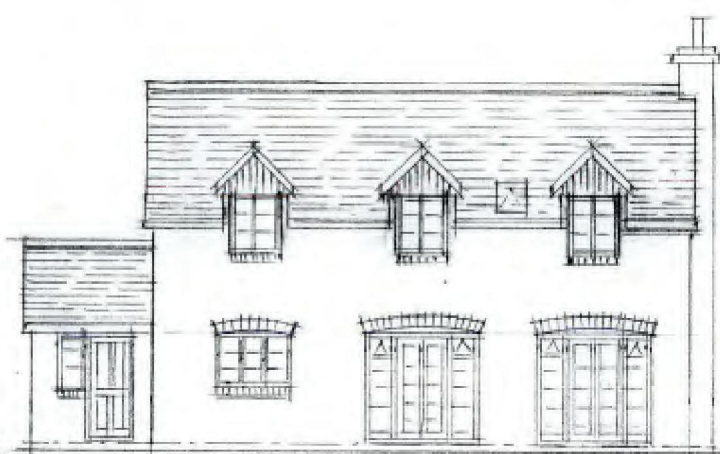


rear elevation.

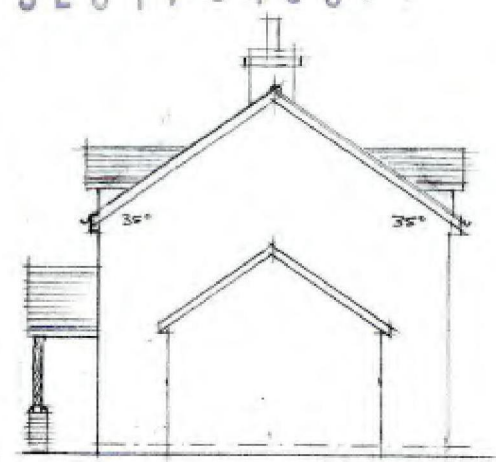


side elevation.

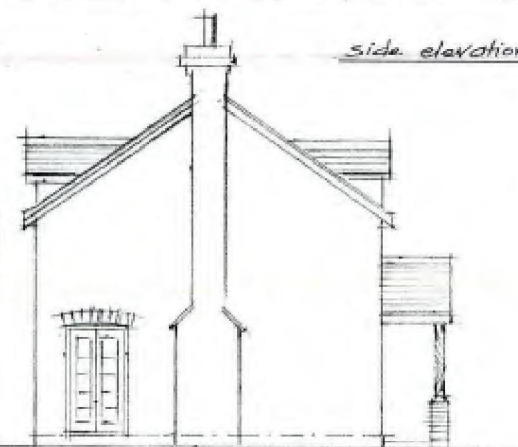

side elevation.

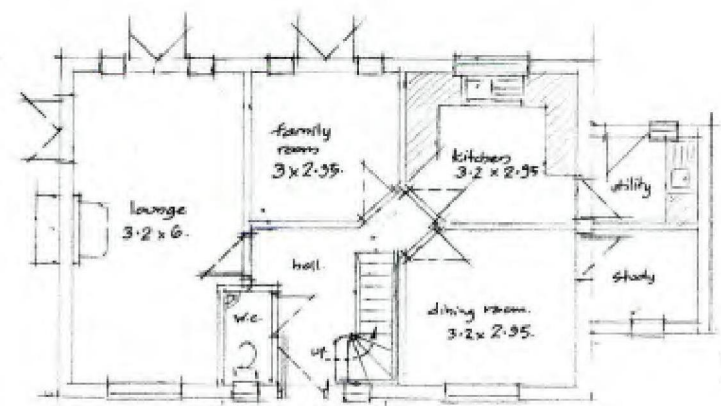

ground floor plan.

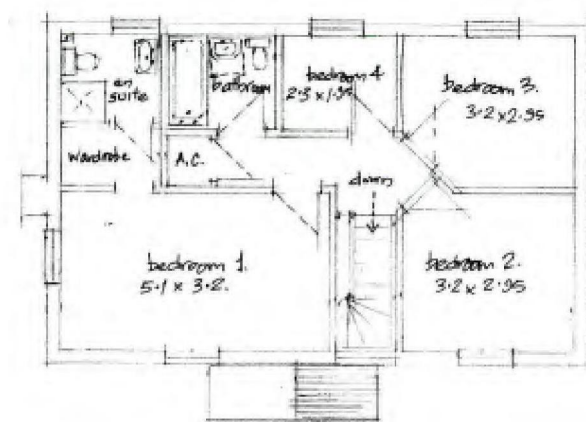

first floor plan.

MARK AYKTON ARCHITECTURAL TECHNICIAN.

TITLE:- PROPOSED PLANS AND ELEVATIONS.
 CLIENT:- MR & MRS D. HOPWOOD.
 SITE:- JUNIPER COTTAGE.
 PONTSHILL.
 ROSS-ON-WYE.
 SCALE:- 1:100 DATE:- Feb 1. 2001.
 DRWG N°:- HOP1/ELEV/03.B.


REV A 10/2/01. B. 24/02/01.

SE01/0433/F


S




front elevation

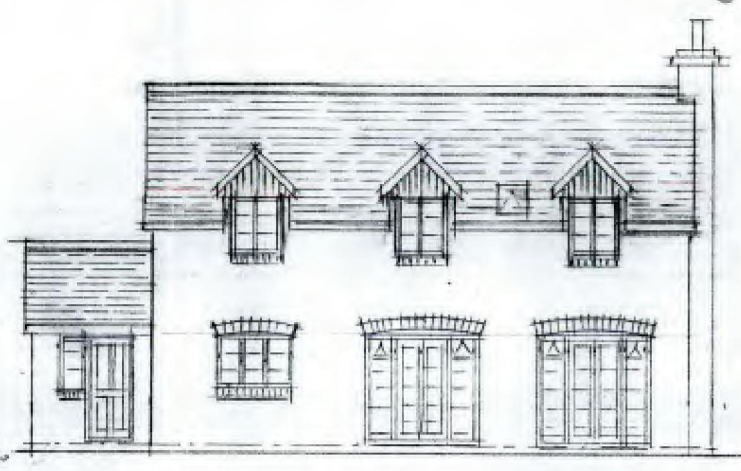


rear elevation

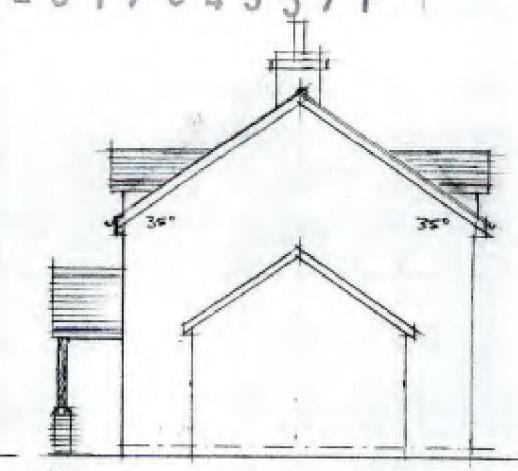


side elevation

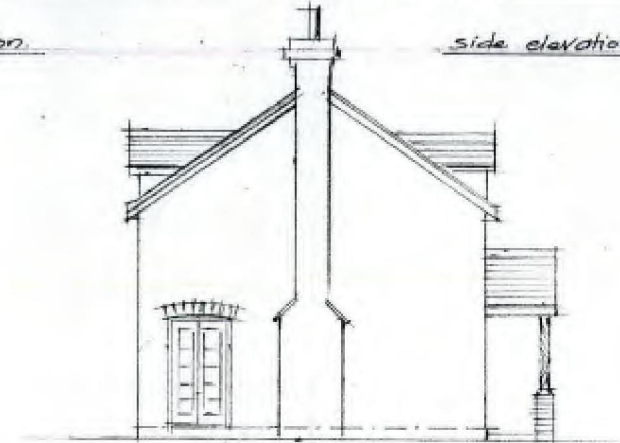

side elevation

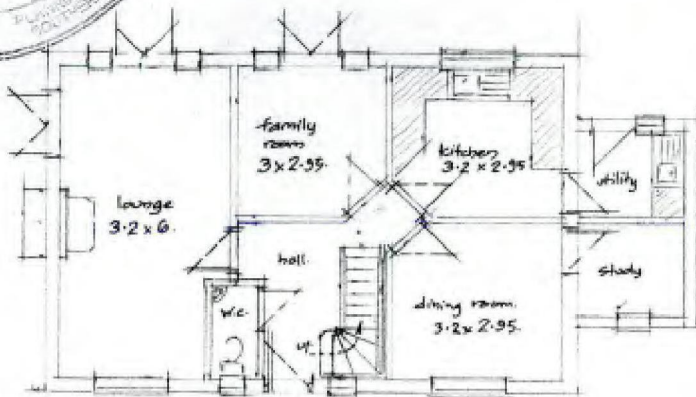

ground floor plan

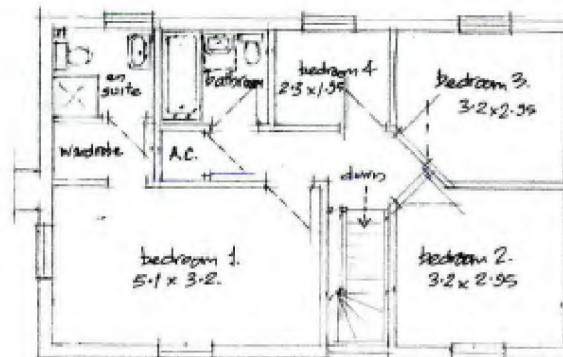

first floor plan

MARK AYRTON ARCHITECTURAL TECHNICIAN

TITLE:- PROPOSED PLANS AND ELEVATIONS.

CLIENT:- MR & MRS D. HOPWOOD.

SITE:- JUNIPER COTTAGE.

PONTSHILL.


ROSS - ON - WYE.

SCALE:- 1:100 DATE:- FEB. 2001.

DRWG NO:- HOPD/ELEV/03.A.

REV A 16/2/01.



1KM/JM/SE 2000/0433/E

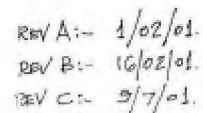

SCALE:- 1:200 DATE:- 11/01/01 DWG NO:- 110P1/S/O1 Rev G.

SE01/0433/F

NORTH ↑

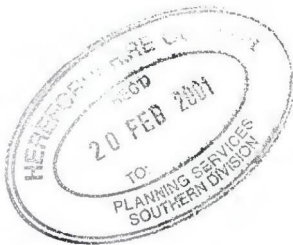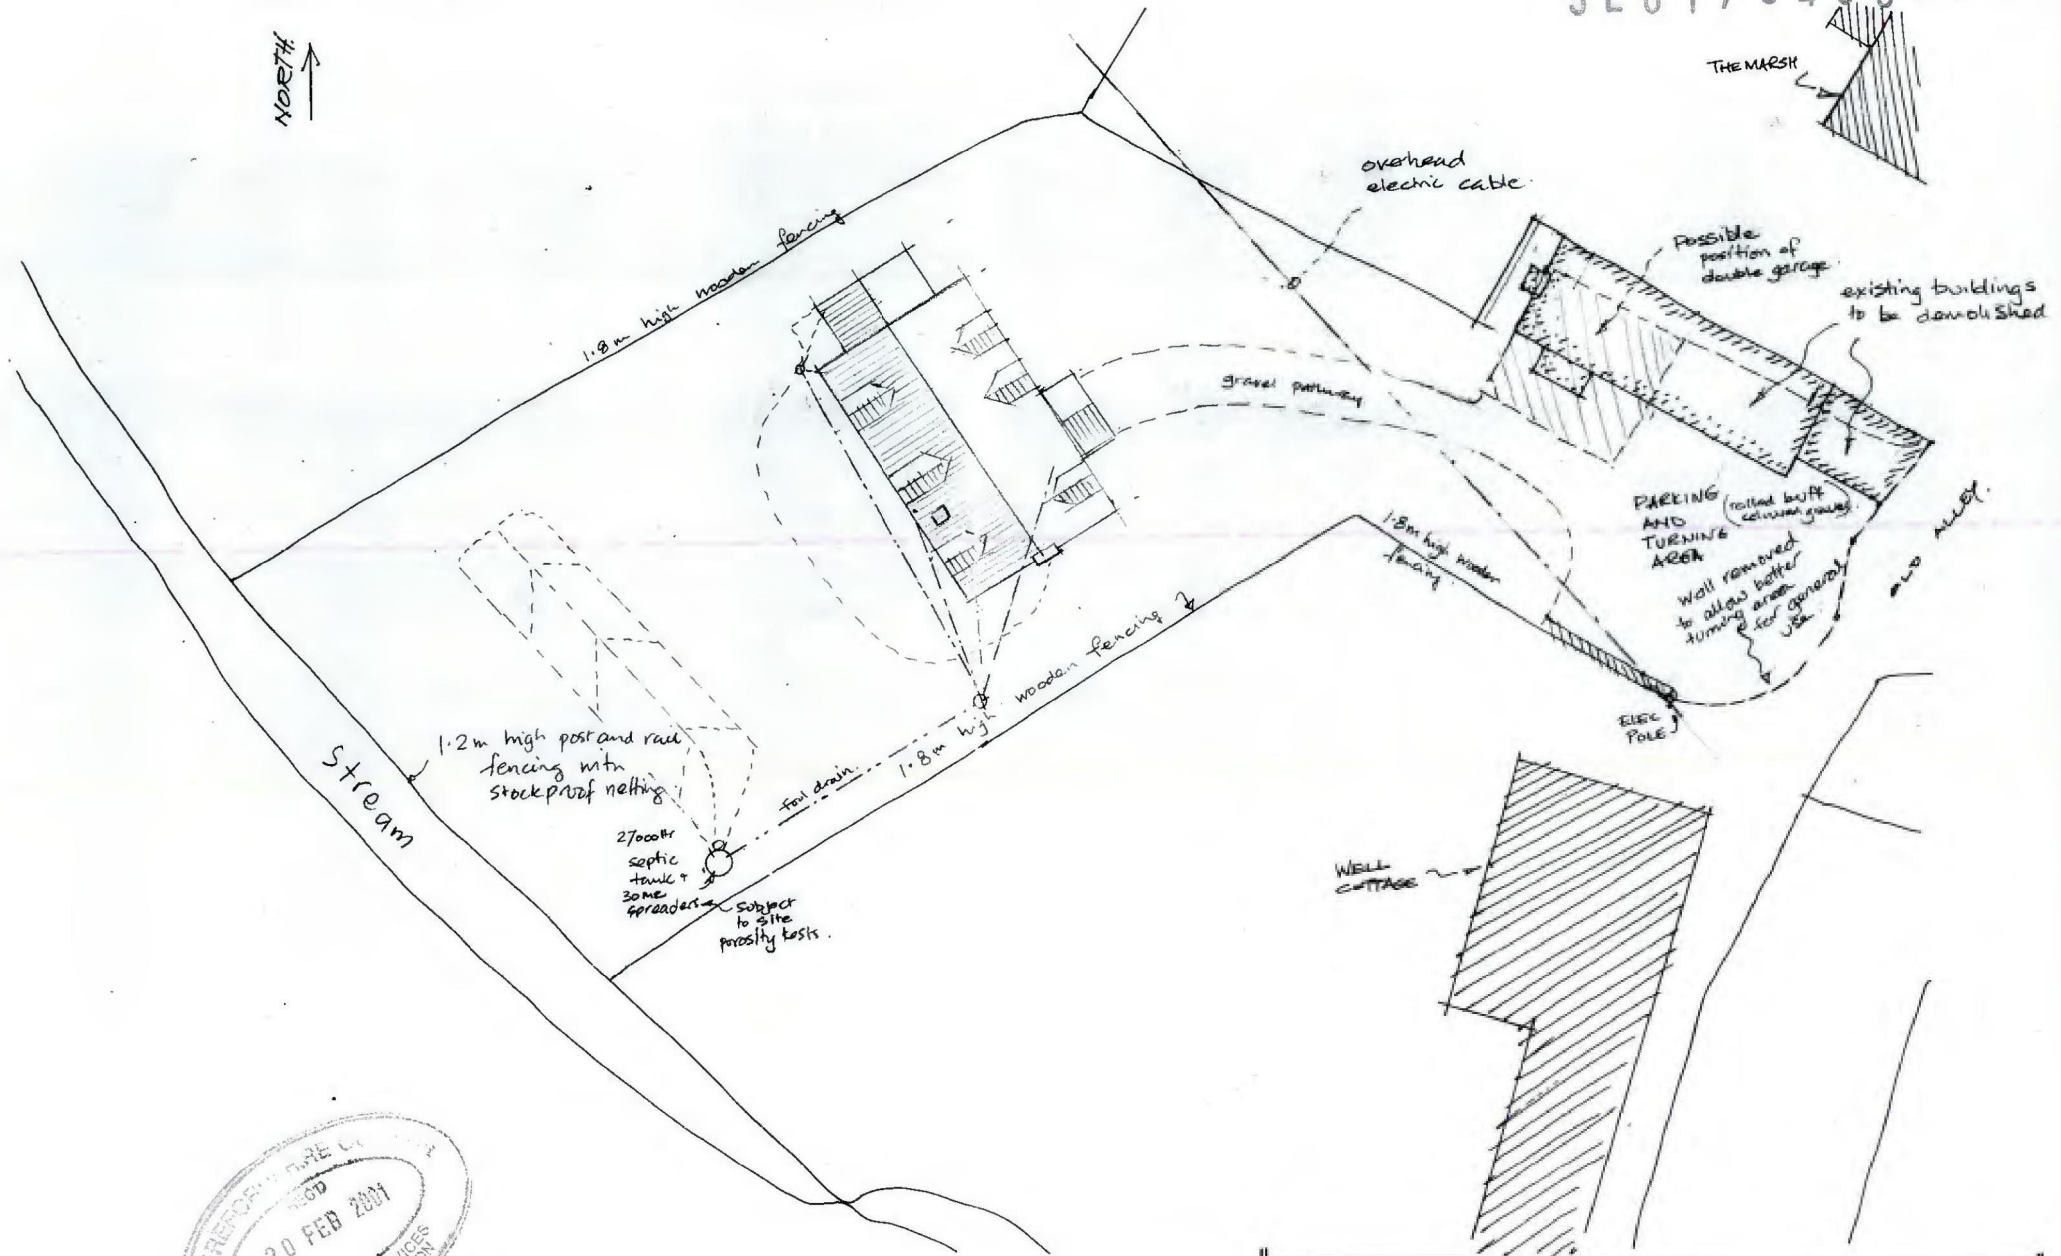


REV A:- 1/02/01.
REV B:- 16/02/01.

TITLE:- SITE PLAN.
CLIENT:- MR & MRS D. HOPWOOD
LOCATION:- JUNIPER COTTAGE, PONTSHILL, ROSS-ON-WYE.
SCALE:- 1:200 DATE:- 11/01/01 DWG NO:- HOP1/S/01 REV B.


SE01/0433/F1




front elevation.

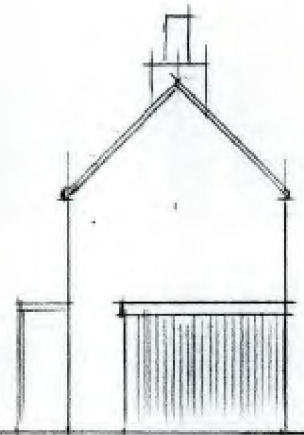

end elevation

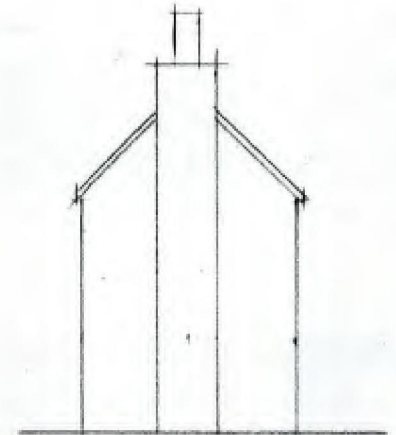


end elevation.

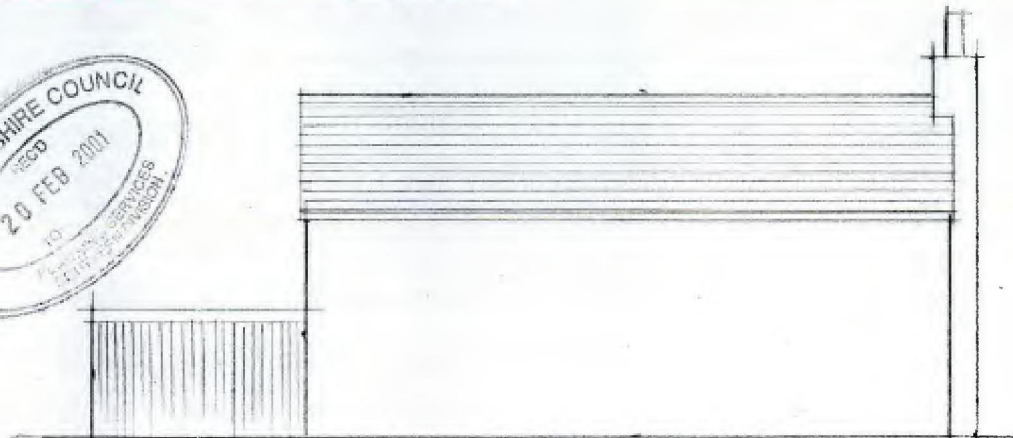


rear elevation.

TITLE:- EXISTING DORSET JUNIPER COTTAGE.
CLIENT:- MR & MRS D. HOPWOOD
SITE:- JUNIPER COTTAGE PORTSHILL, ROE-ON-WY6.
SCALE:- 1:100 DATE:- JAN 2001.
DRAWING NO:- HOP1/EX/01.

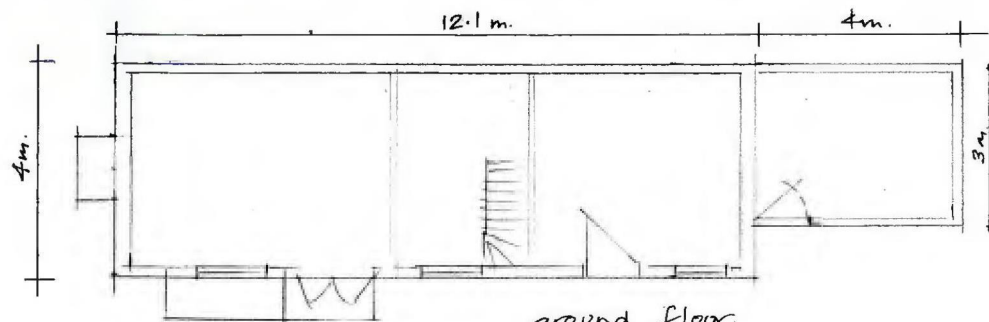

ground floor.

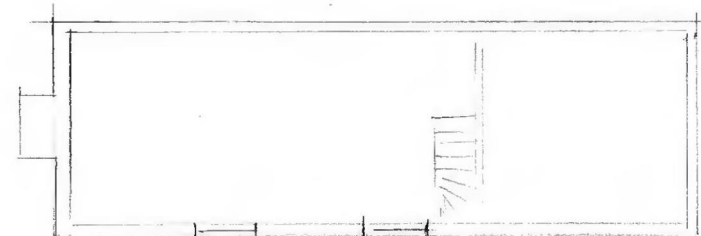


first floor.


SE01/0433/F




front elevation.

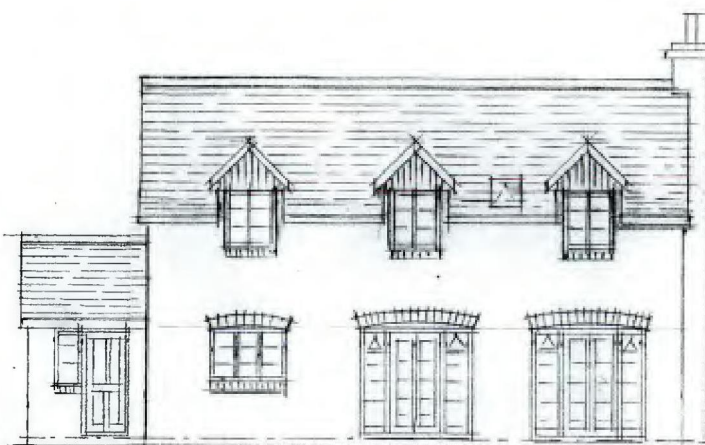


rear elevation.

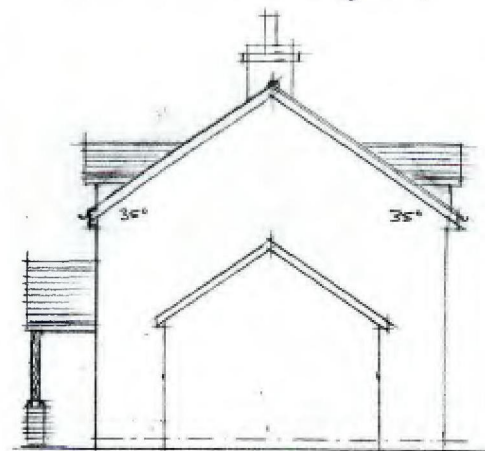


side elevation.

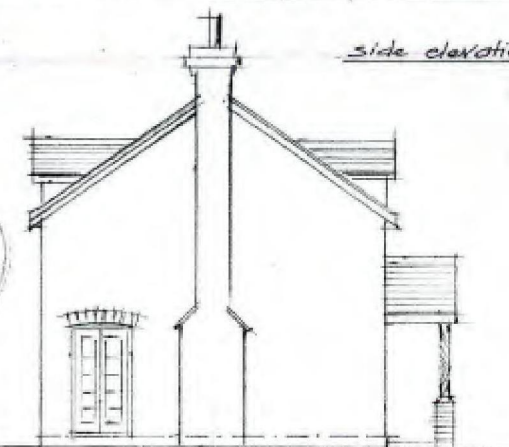

side elevation.

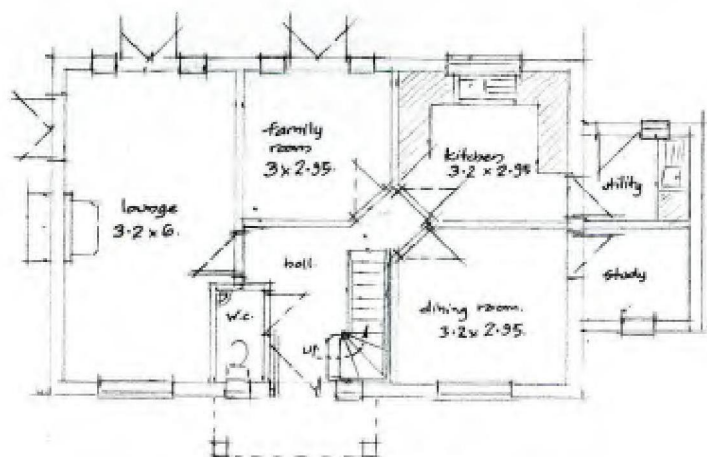

ground floor plan.

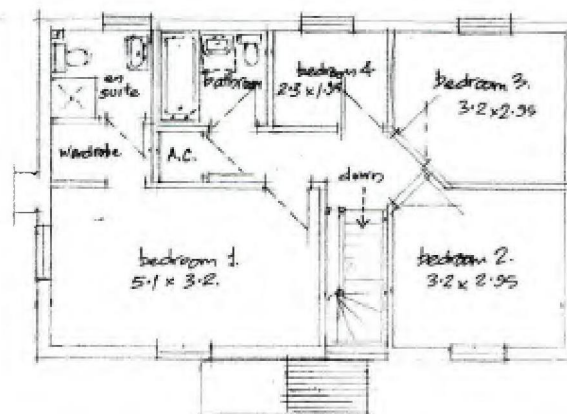

first floor plan.

MARK AYRTON ARCHITECTURAL TECHNICIAN.

TITLE:- PROPOSED PLANS AND ELEVATIONS.

CLIENT:- MR & MRS D. HOPWOOD.

SITE:- JUNIPER COTTAGE.

PONTSHILL.

ROSS-ON-WYE.

SCALE:- 1:100 DATE:- FEB 1. 2001.

DRWG NO:- HOP1/ELEV/03.B.

REV A 16/2/01. B. 24/02/01.