


SECTION SWALE
SCALE: H 1:200,V 1:40. DATUM: 115.000

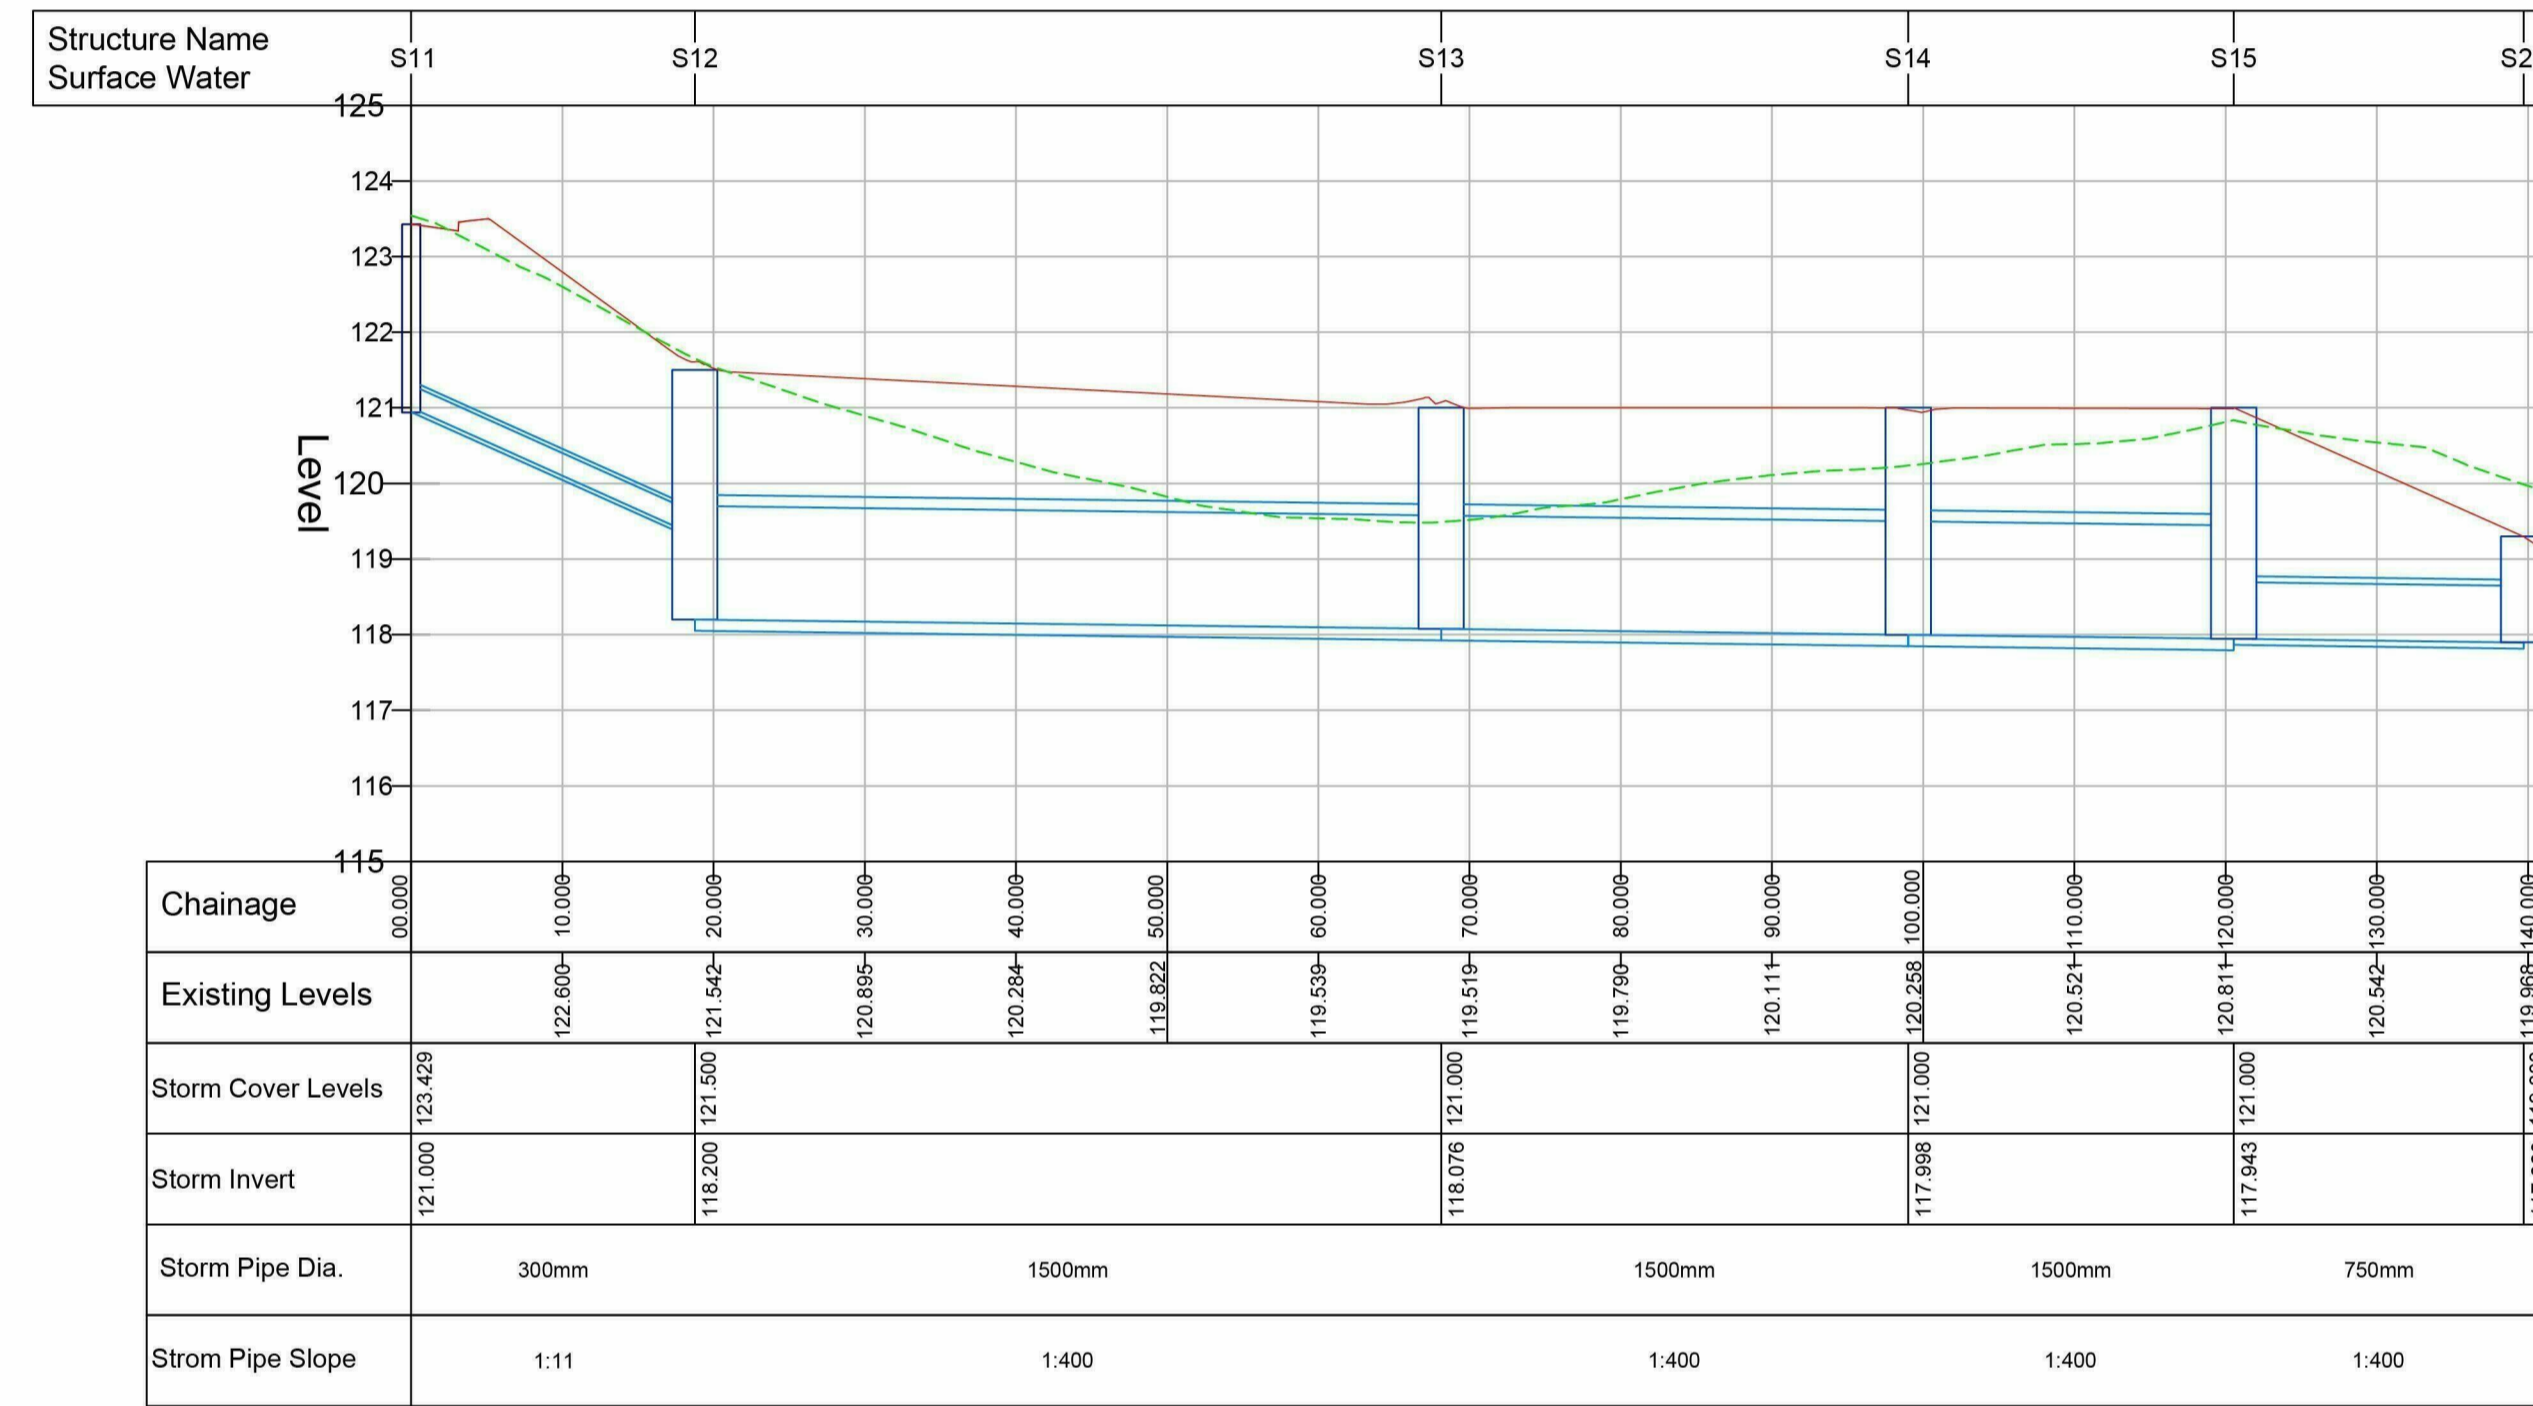

| | | | | |
|-------------------------------------|----------|-----|-------|-------|
| PI | 11.03.20 | JCB | JH | PJB |
| Description: ISSUED FOR INFORMATION | | | | |
| Issue | Date | By | Chk'd | App'd |

| | | | | |
|-------|------|----|-------|-------|
| Issue | Date | By | Chk'd | App'd |
|-------|------|----|-------|-------|



Richmond House, Sandpiper Court, Chester Business Park, Chester, CH4 9QZ
T: 01244 684 900 E: info@tieruk.com www.tierconsult.co.uk

Client: LIEUIN LIMITED
Scale at A1: AS SHOWN
Drawn By: J.C. BOTTING
Start Date: 22.08.2019

Project Title: ROSEMARY LANE LEINTWARDINE
Project No: T_19_2172
Drawing Status: PRELIMINARY

Drawing Title: DRAINAGE LONGSECTION SHEET 2
Drawing No: 55-08
Issue: P1