


PROPOSED

FLOOR PLAN

SCALE, 1:50

APPROX 4 MTRS

FRONT OF PROPERTY

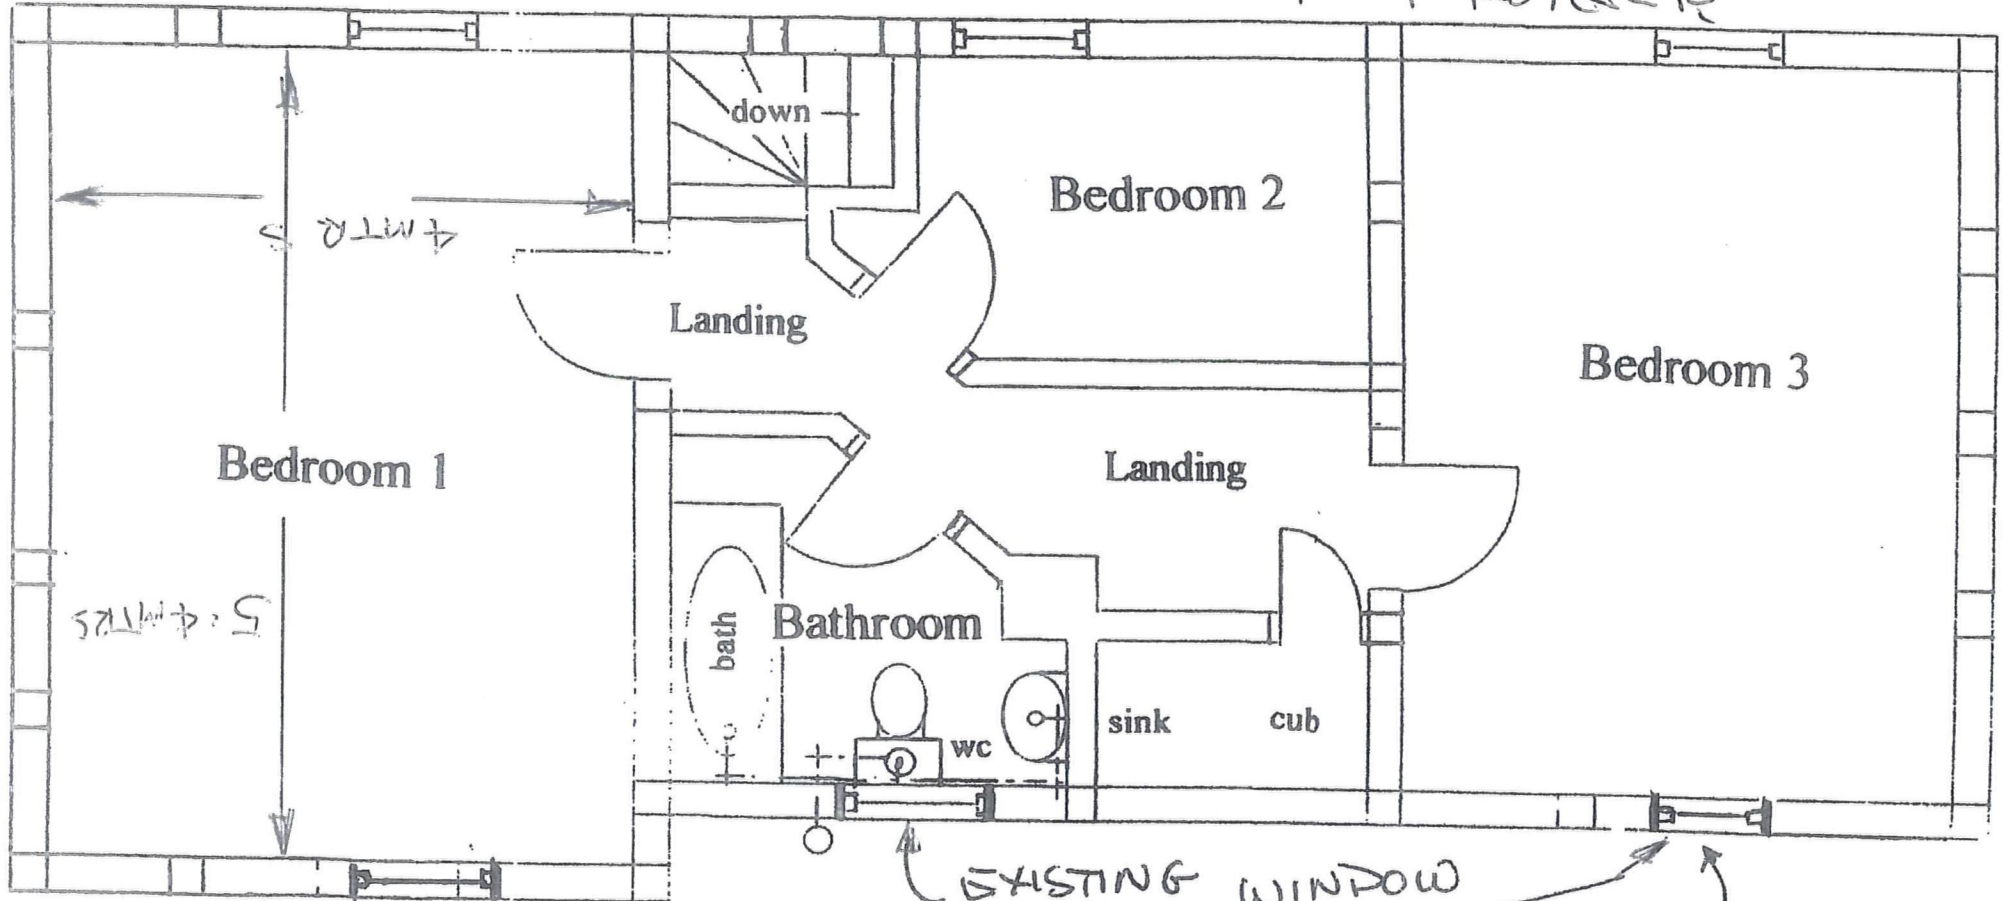

Existing Grade 2 Building is constructed mainly with 100 x 200 C&G STRUCTURE.

EXISTING WINDOW

NEW WINDOWS TO MATCH

REAR OF PROPERTY

Proposed 900 x 900 Hard Wood Windows to be installed on the top FLOOR