



Notes
Check this drawing is the latest revision.
Do not scale from this drawing.
Do not use the information on this drawing without checking all dimensions on site.
Do not use any areas indicated for either valuation, purchase, sale or any other form of legally binding contract.
Do not reproduce any part of this drawing without prior written consent.


Designer's hazard identification
It is assumed that all works will be undertaken by a competent contractor working, where appropriate, to an approved method statement. In addition to the hazards typically associated with the types of construction detailed on this drawing, any known abnormal hazards specific to this drawing have been identified.

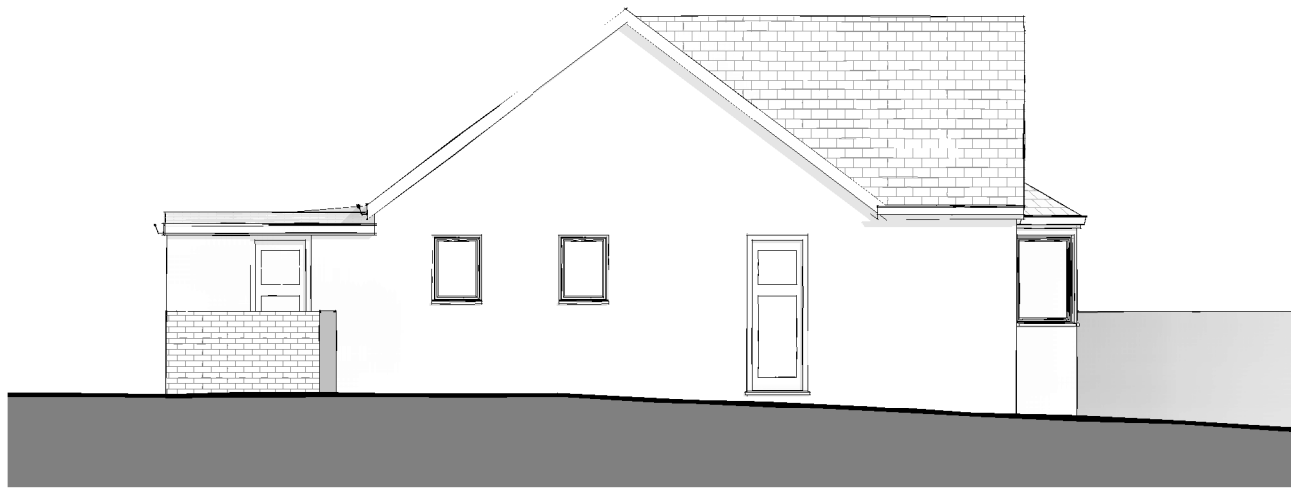

1 east
1 : 100

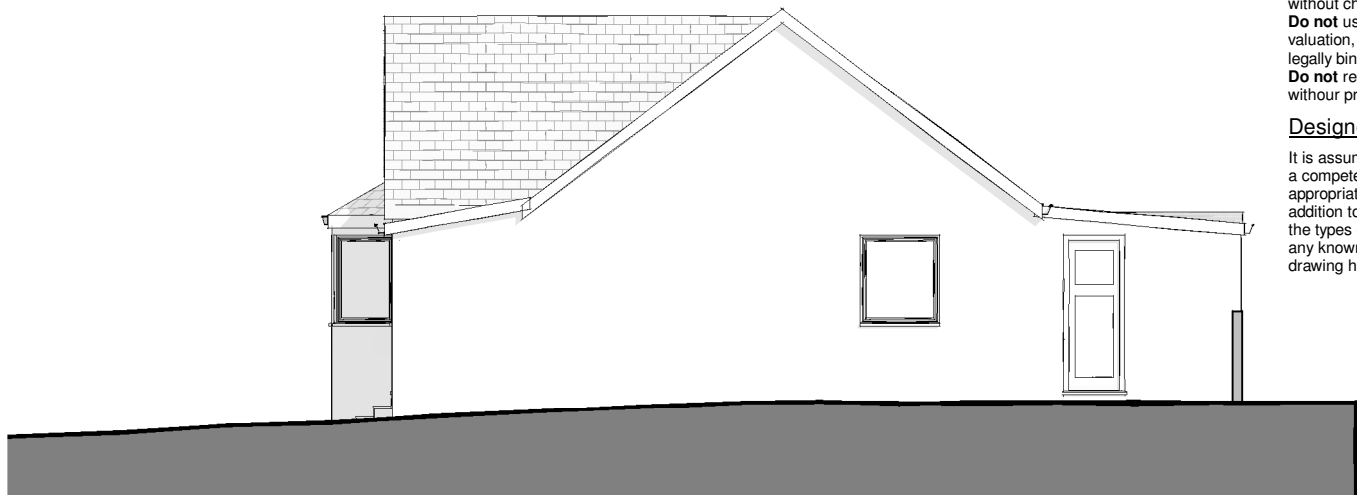

2 west
1 : 100

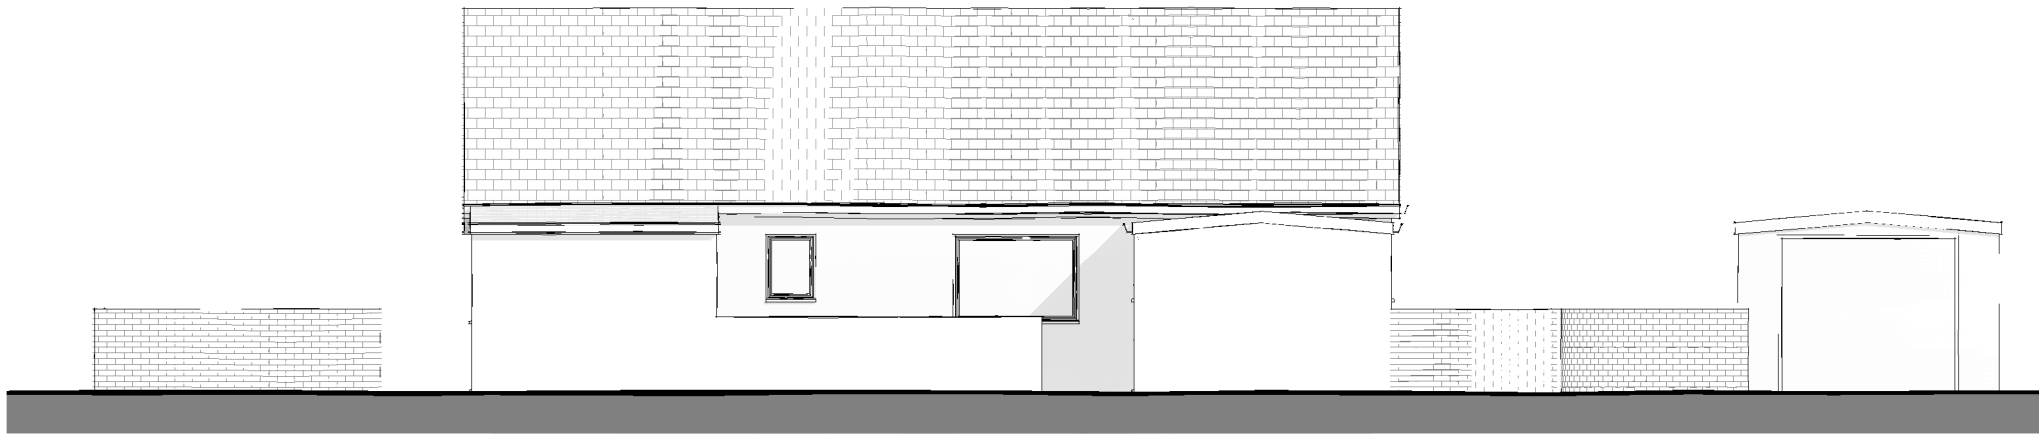

3 south (front)
1 : 100



4 north (rear)
1 : 100



Greenleaf Architecture
Rough Farm
Garway Hill
HR2 8HD
www.greenleafarchitecture.co.uk

Project	129 Hinton Road, Hereford		
Client	Dan & Emma Wyatt		
Dwg Title	Elevations as existing		
Dwg no.	278	A101	Revision
Scale	1 : 100 @ A3	Date	June 2023

