



CW08/0205/F


HEREFORDSHIRE COUNCIL
PLANNING SERVICES
DEVELOPMENT CONTROL
18 JAN 2008
To:
Ack'd: File:

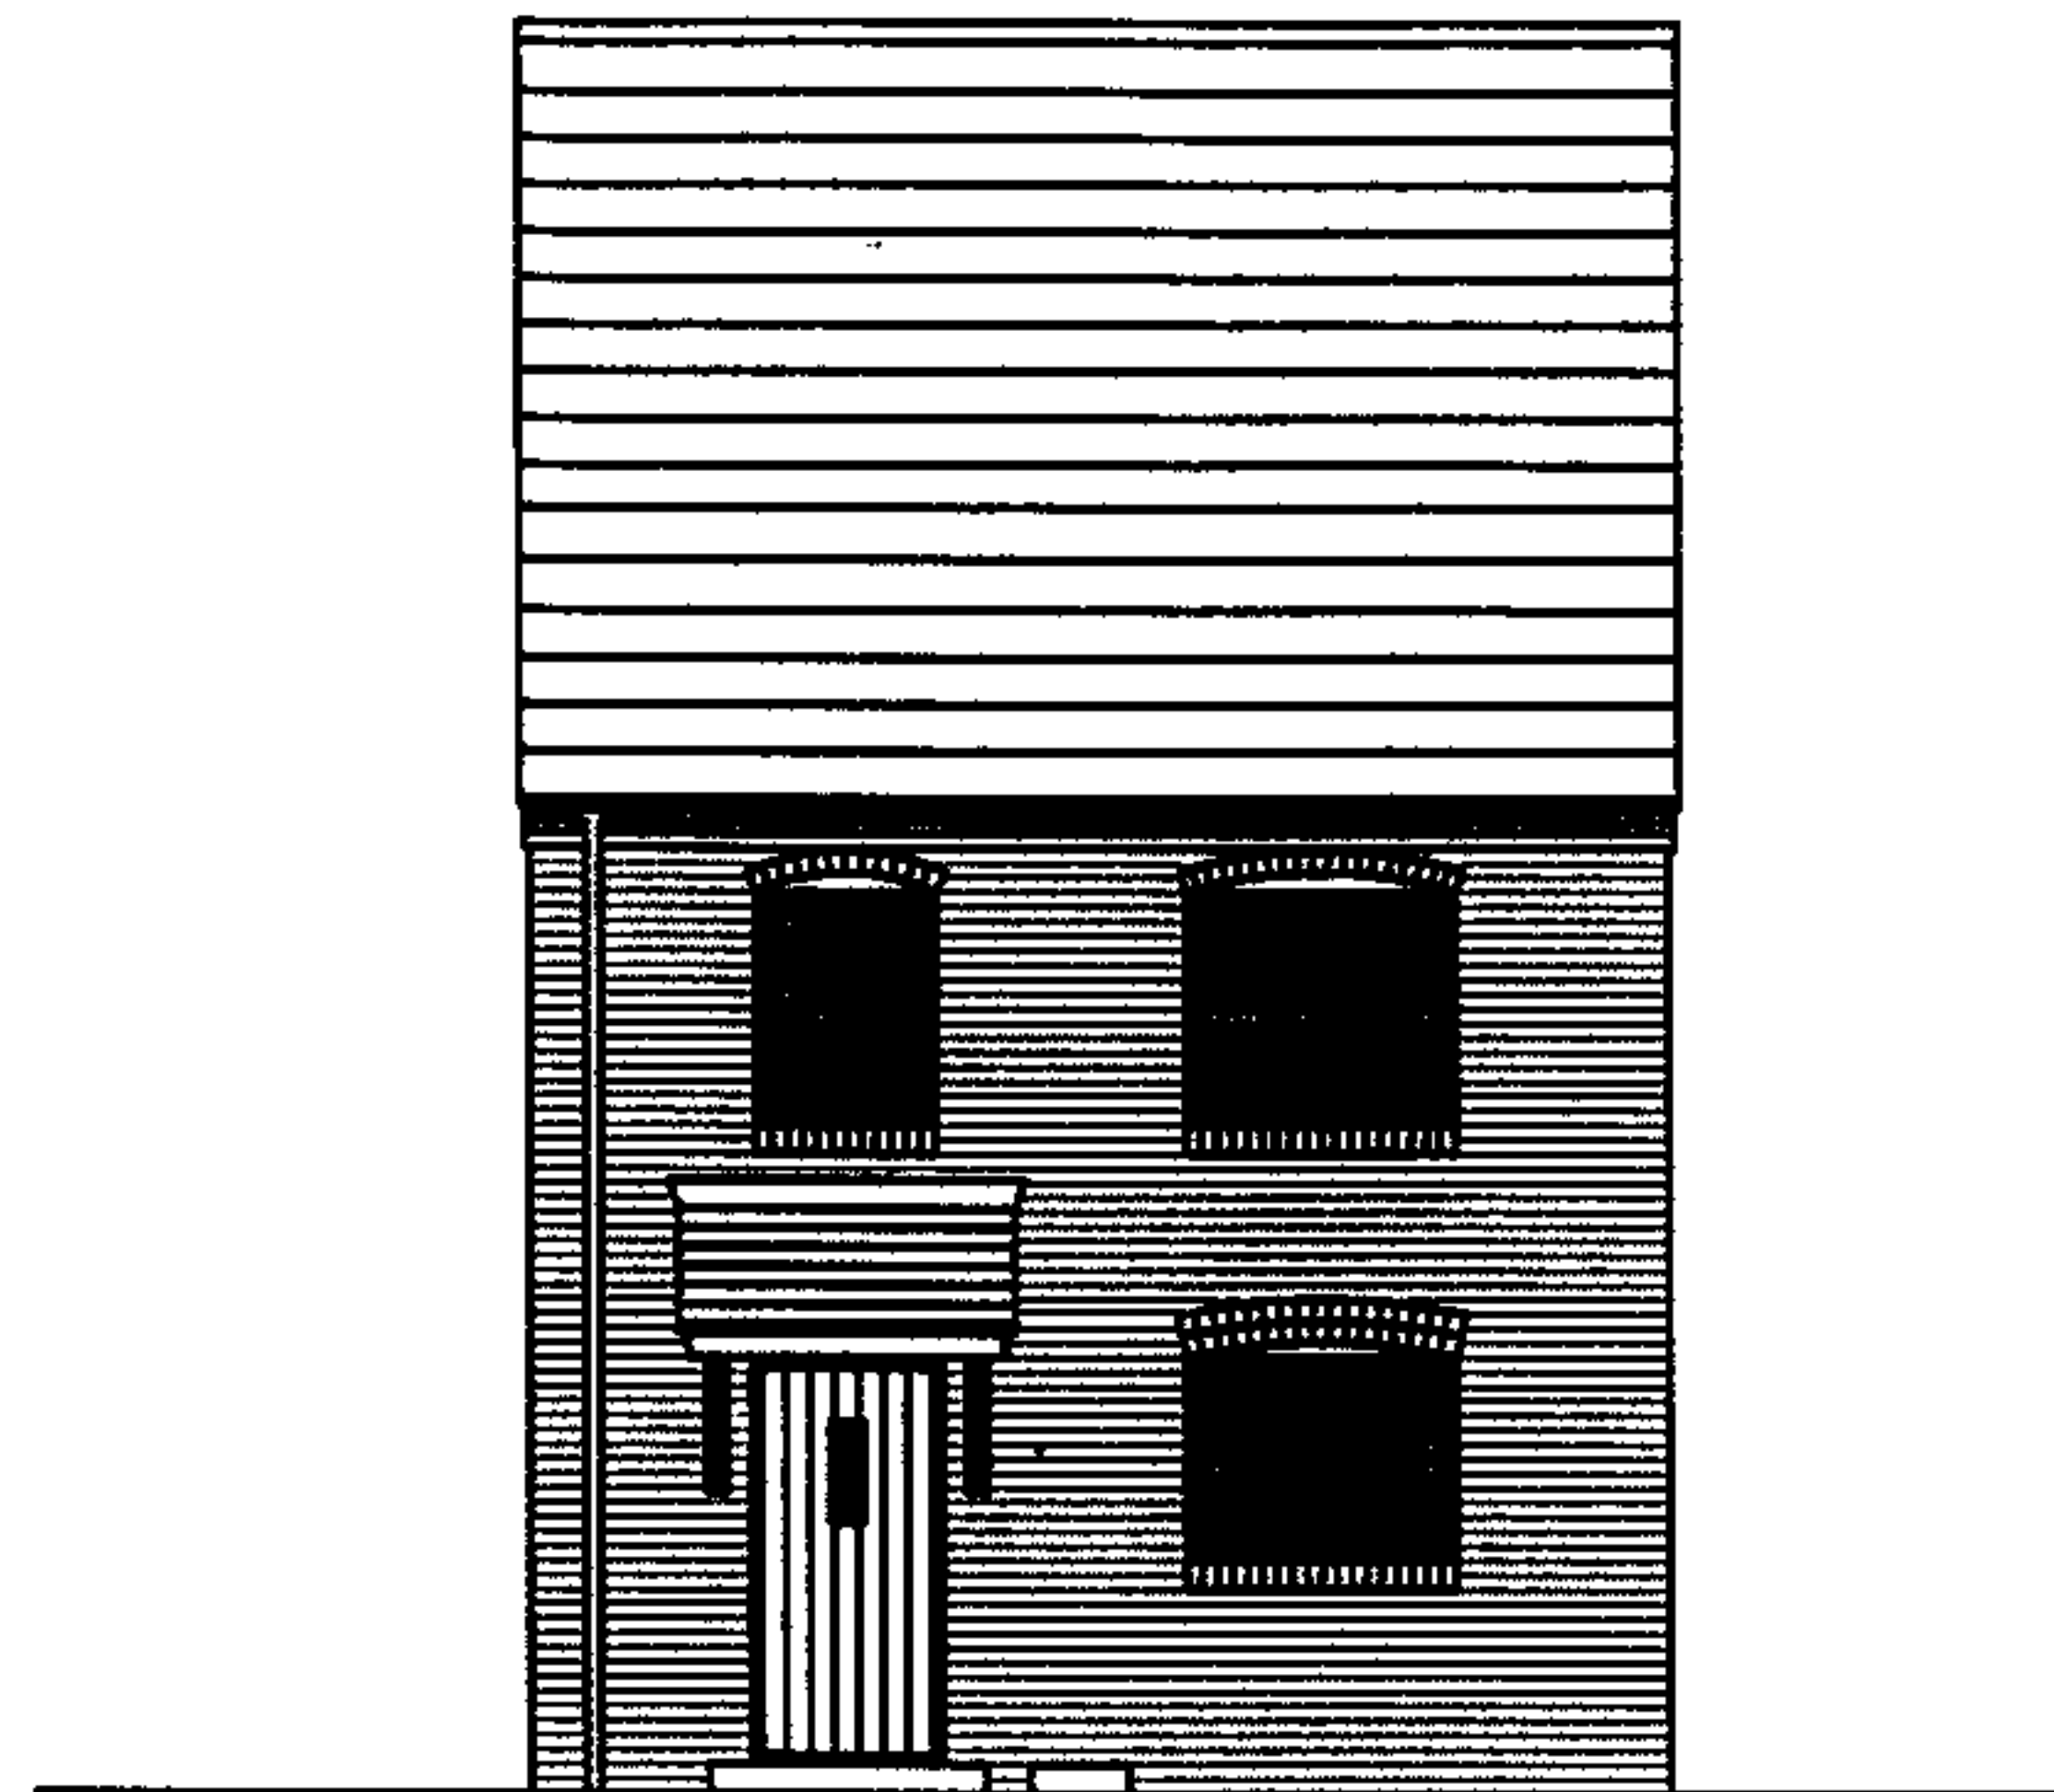

Front Elevation

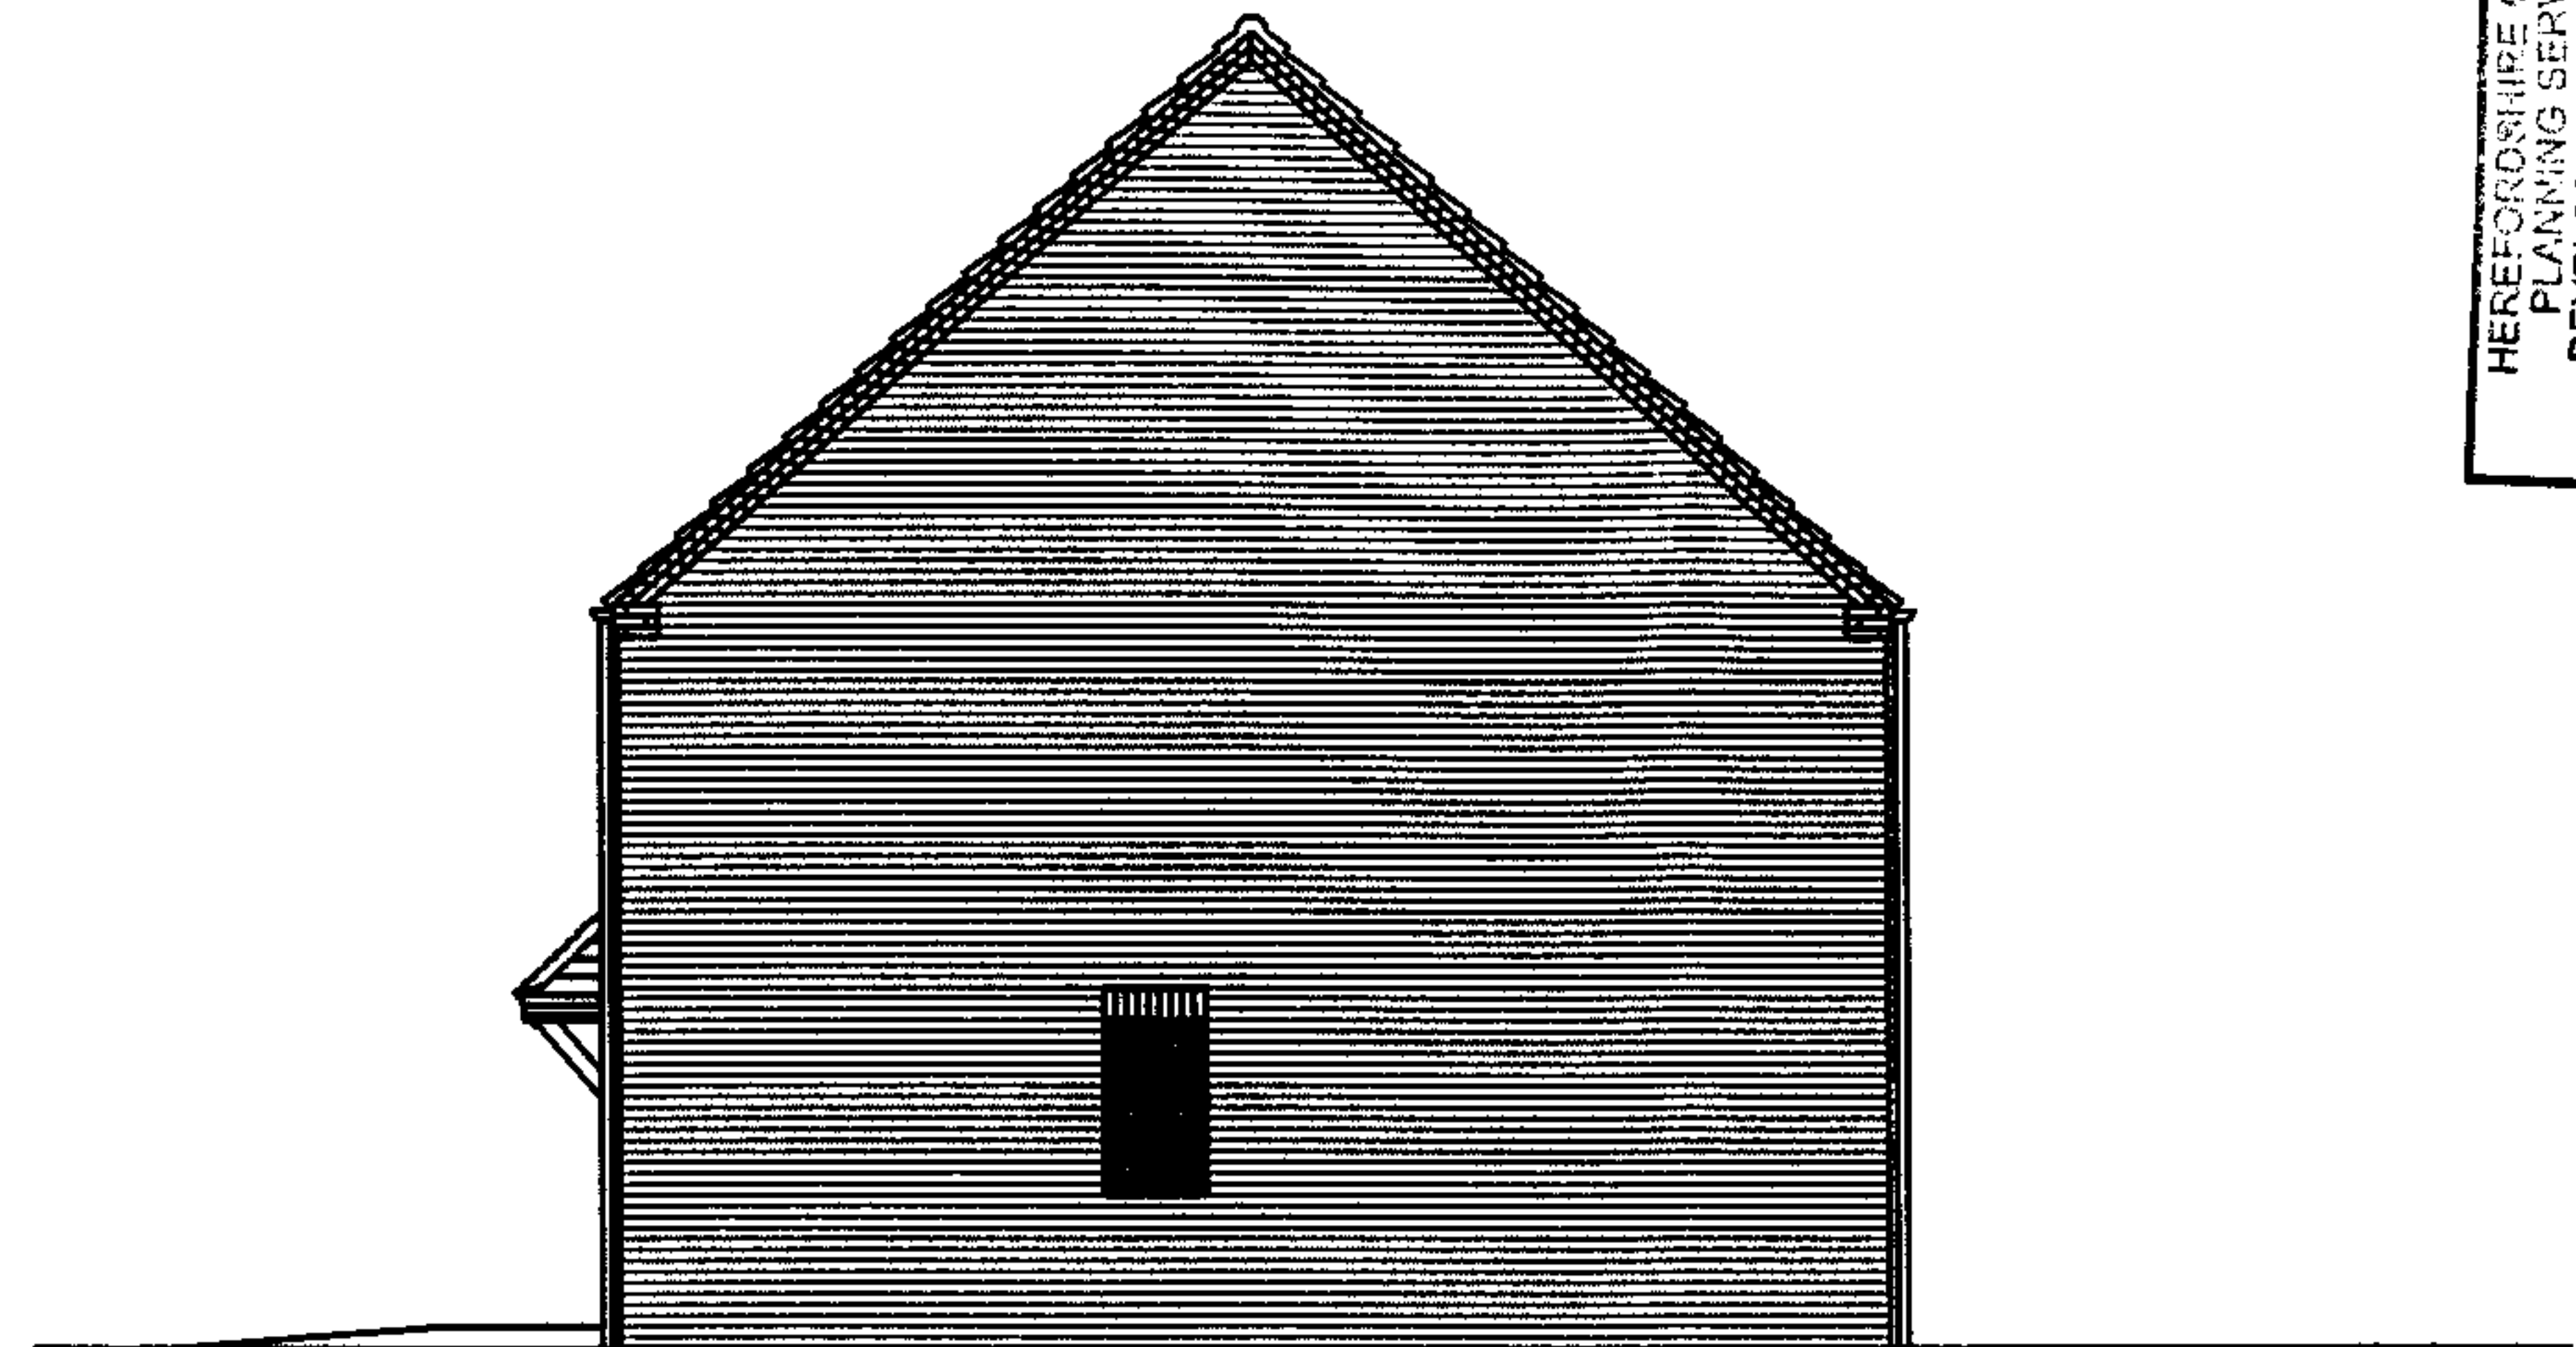

Side Elevation

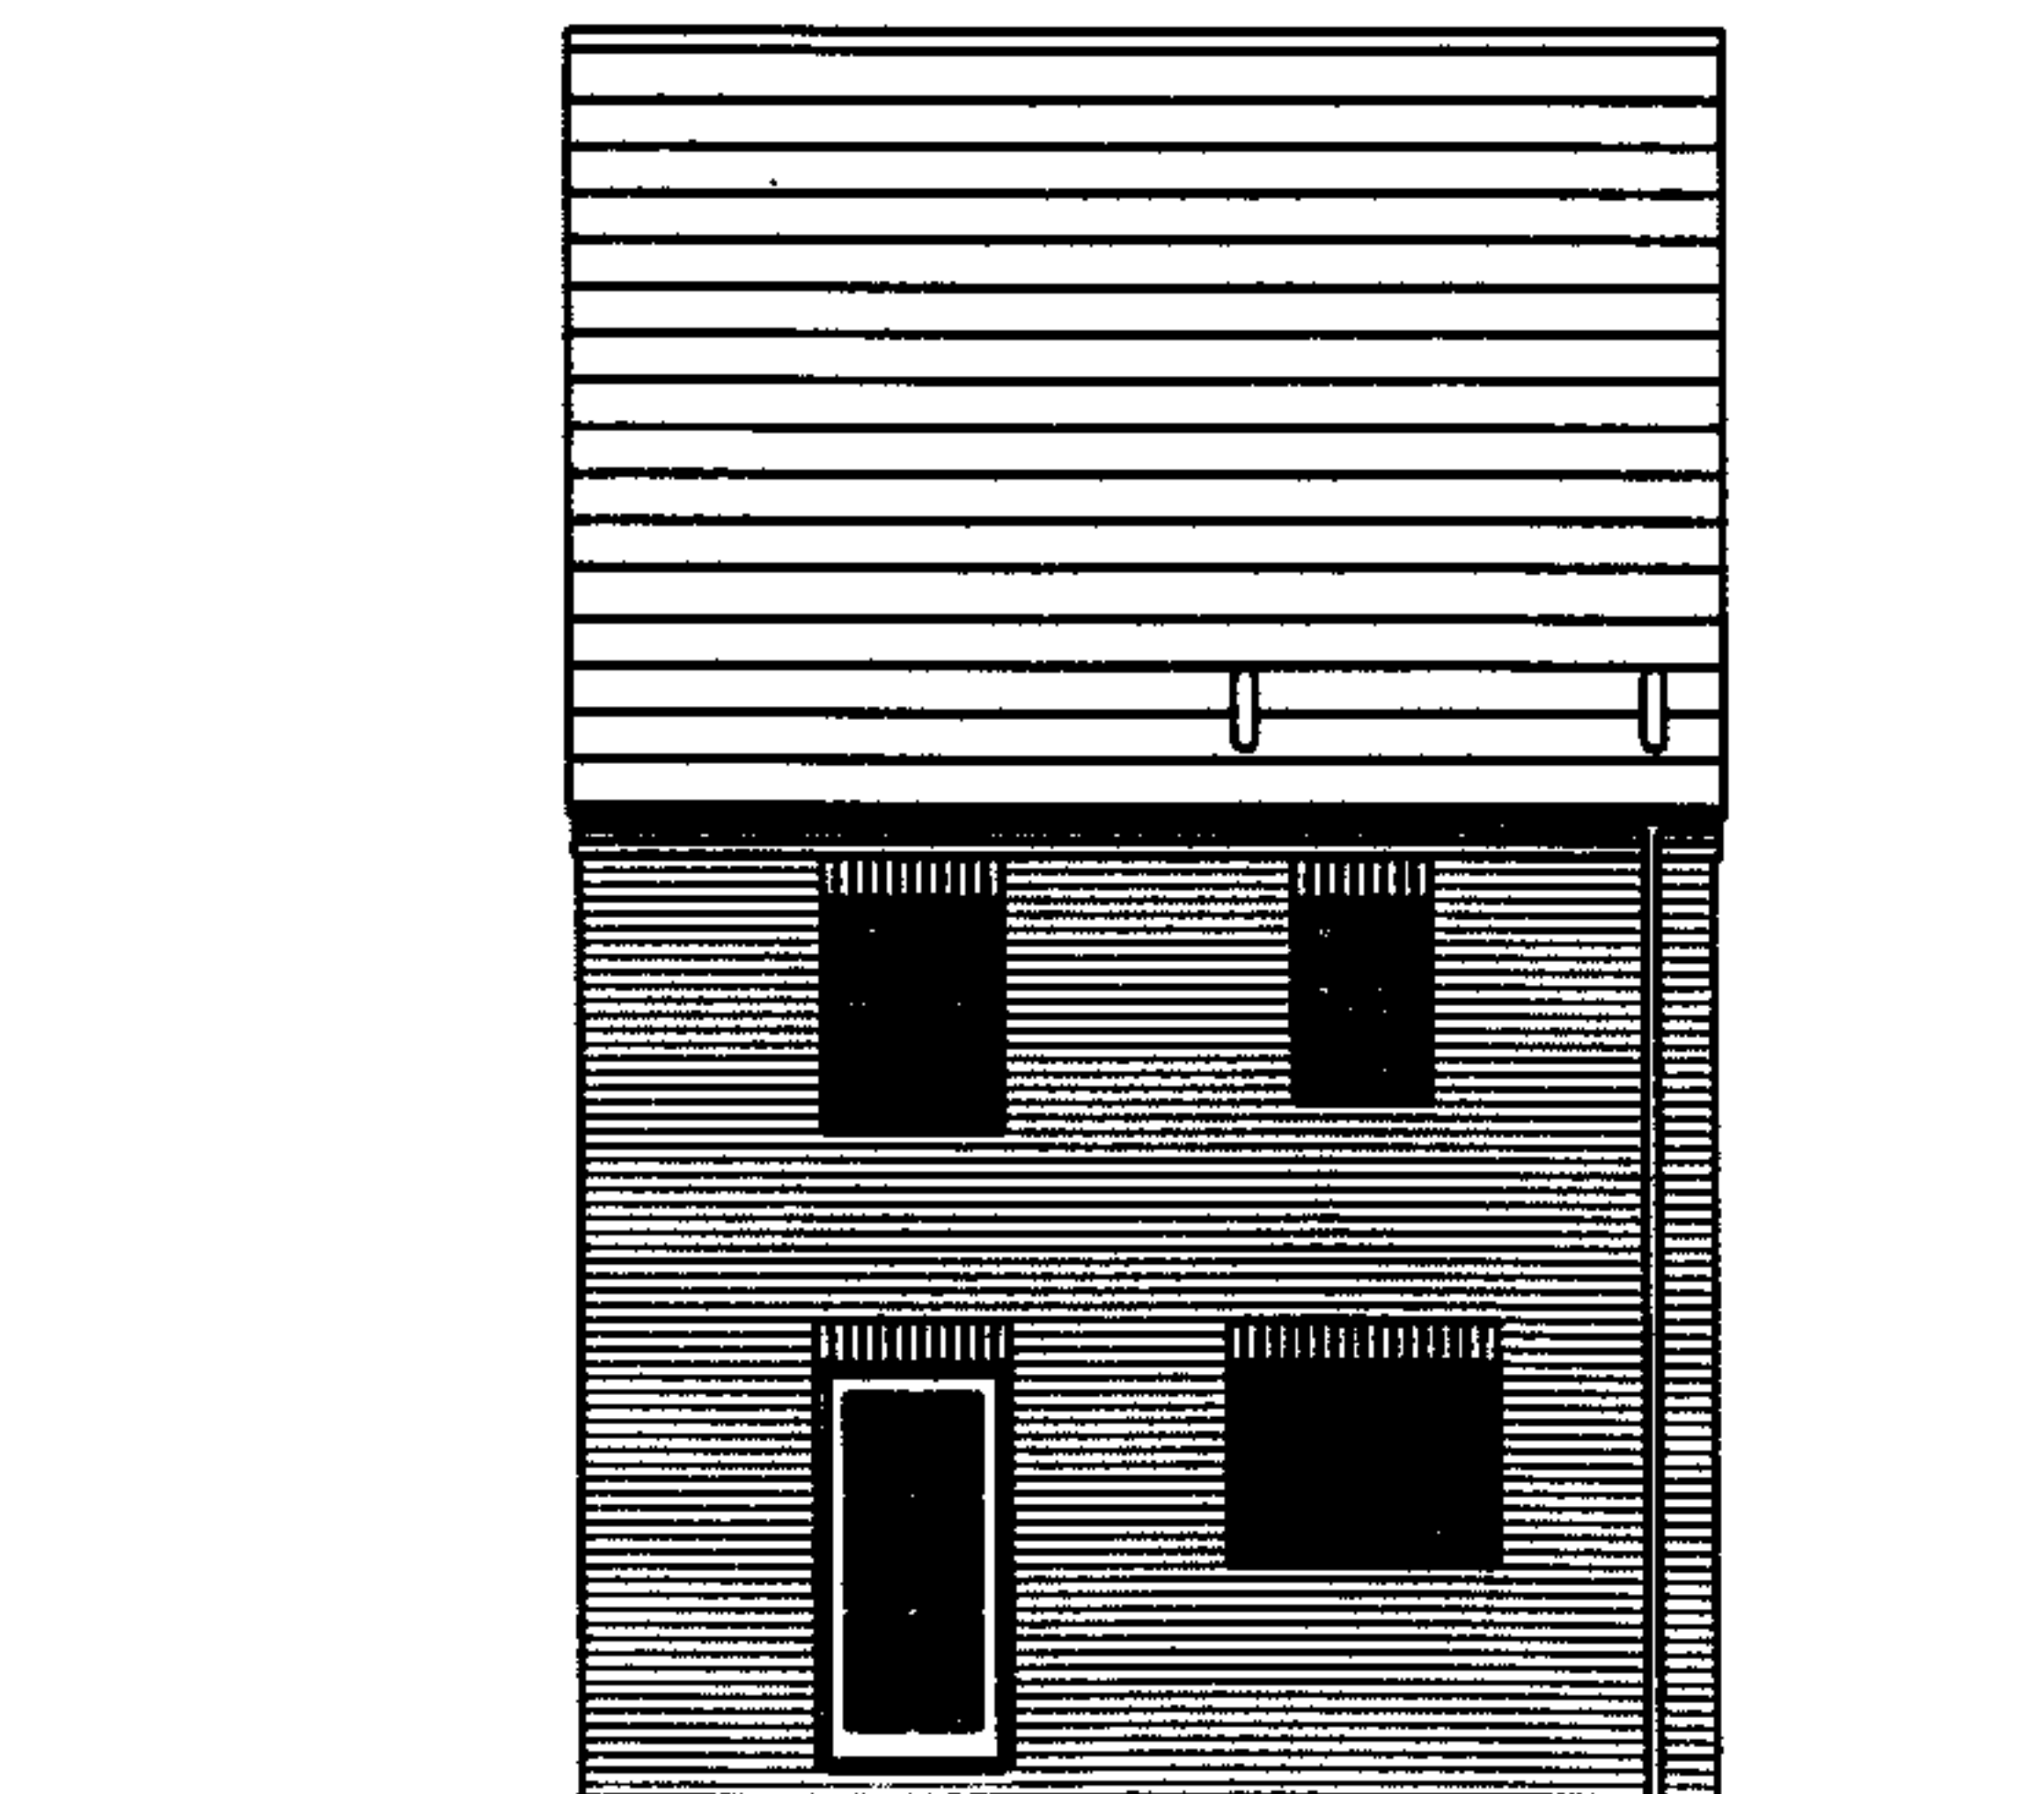

Rear Elevation



Side Elevation

Area: 35.0m² / 915A²
Floor: 0.0