


~ PROPOSED GATE ACCESS
TO AGRICULTURAL LAND
OFF UPPER HILL, PUTLEY

~ OCTOBER 2023

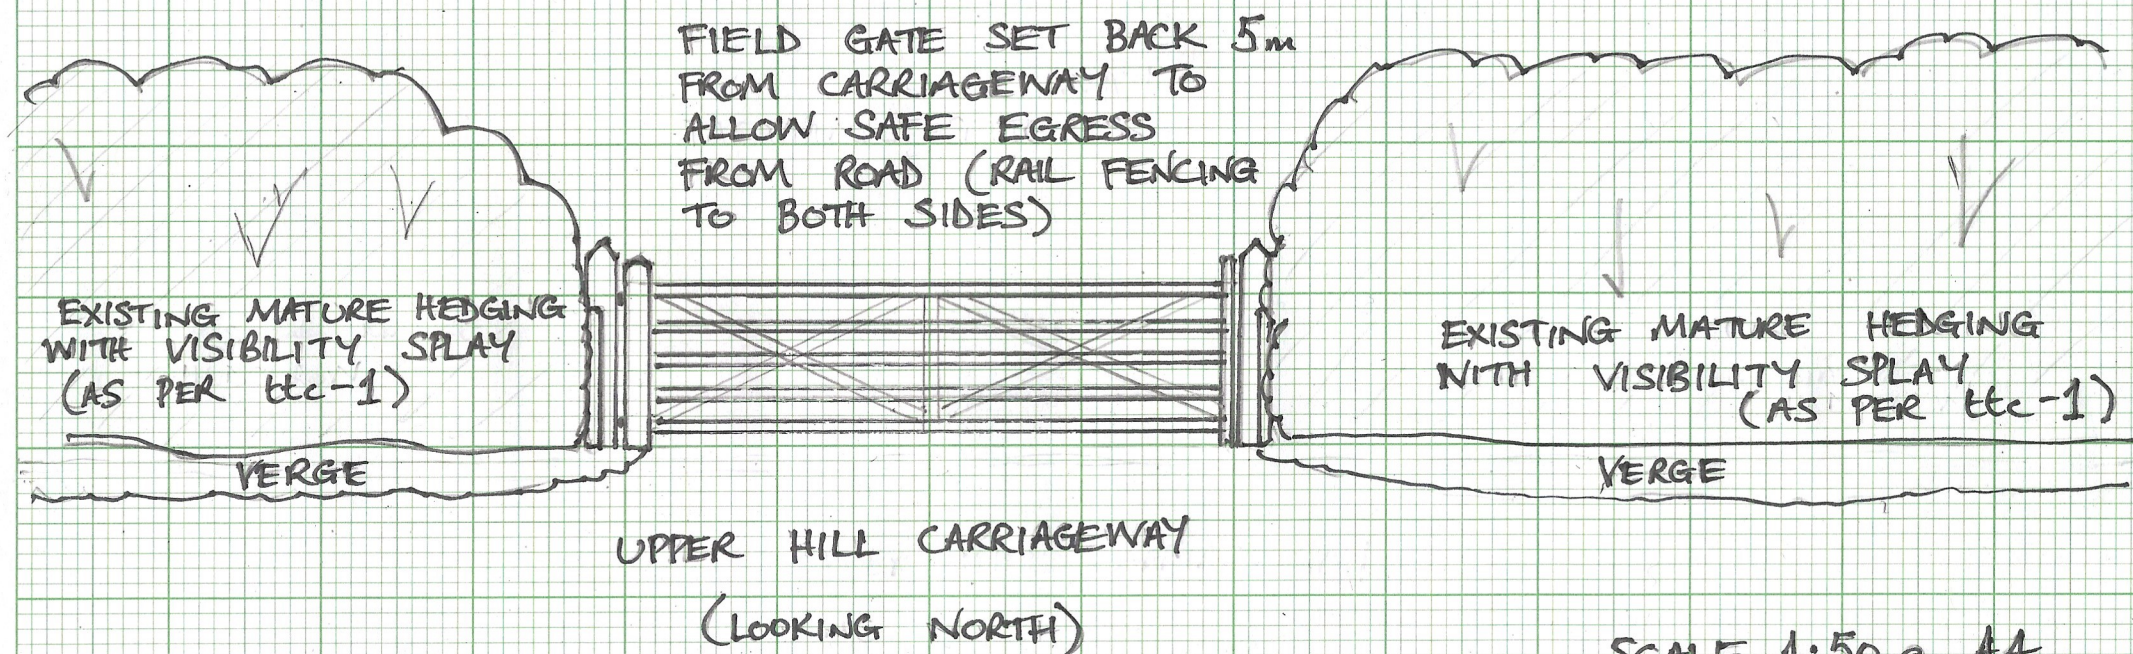

SCALE 1:50 @ A4

