




1 NORTH ELEVATION
SCALE - 1:100

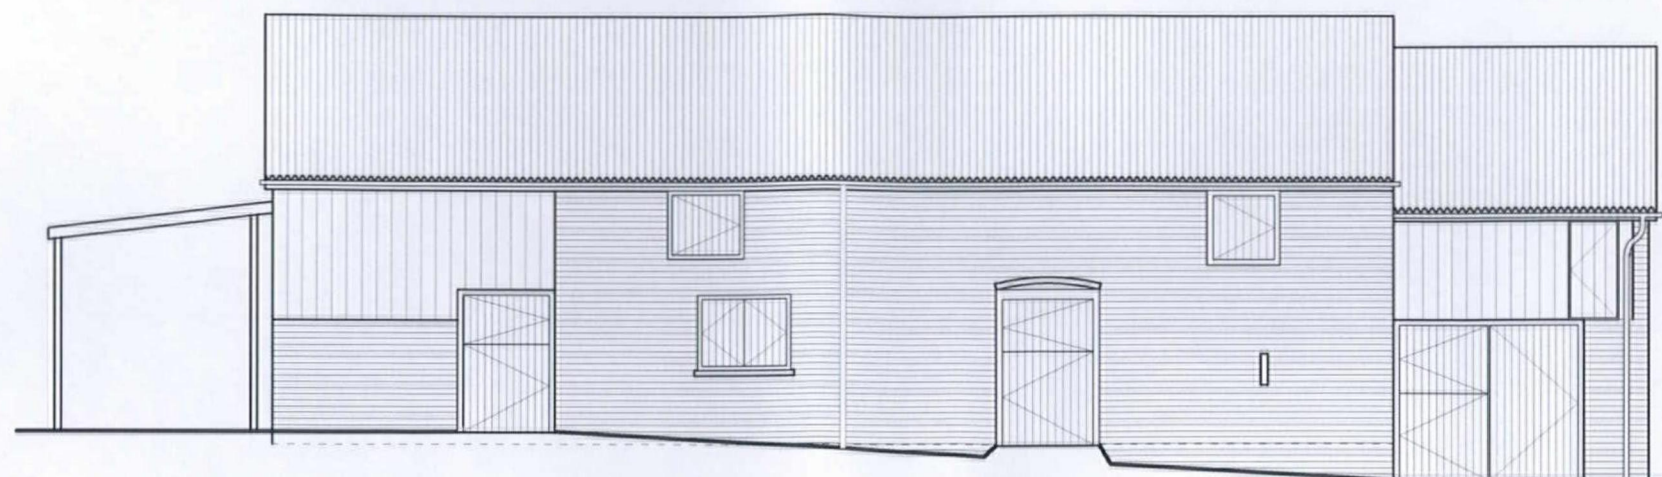

2 EAST ELEVATION
SCALE - 1:100

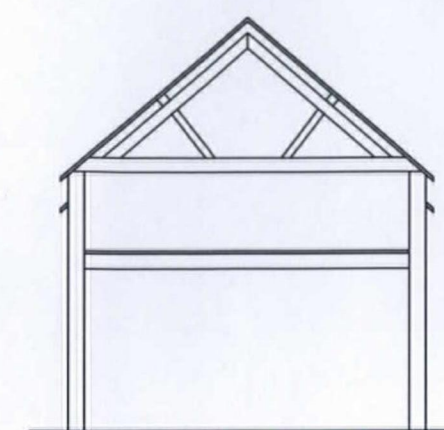


5 SECTION AA
SCALE - 1:100

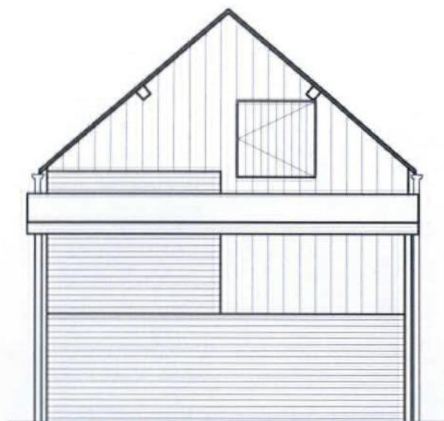

3 SOUTH ELEVATION
SCALE - 1:100



4 WEST ELEVATION
SCALE - 1:100

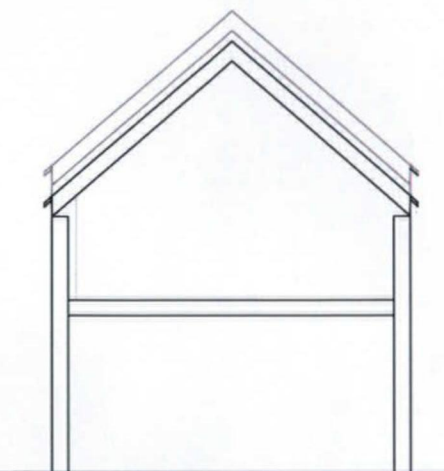

6 SECTION BB
SCALE - 1:100