

Drainage soakaway crates for surface water designed in accordance with BS EN 12056-3.



Porous paving bricks with no surface water outfall



Hedgehog dome

Surface water from roofs discharged

Existing Fence Line

Post and rail stock proof fence with species rich hedgerow behind

Surface water from roofs discharged

Garden

Garden

cycle storage

Upgraded entrance




species rich hedgerow

foul water connection

wild flower planting

species rich hedgerow


hedgerow trimmed to maintain 43 m visibility

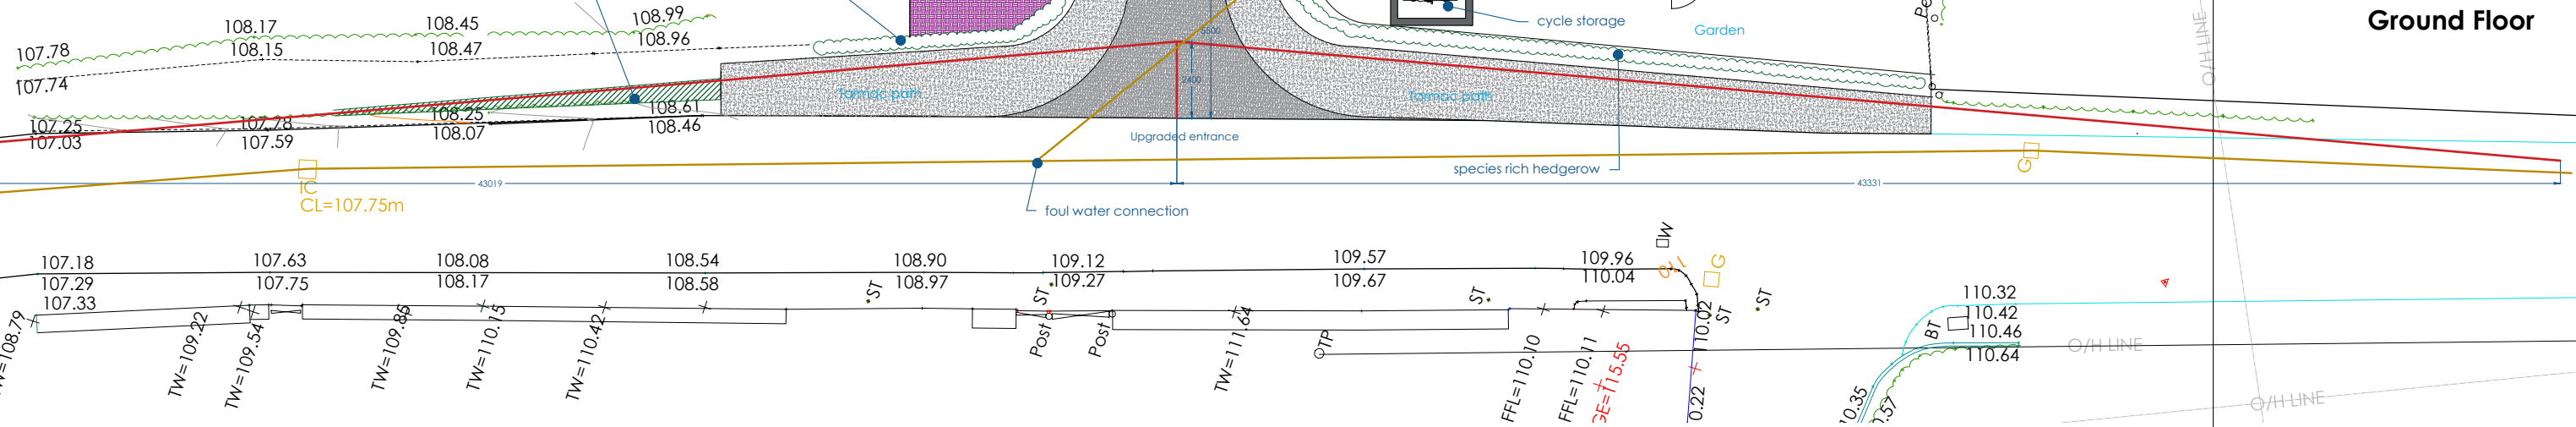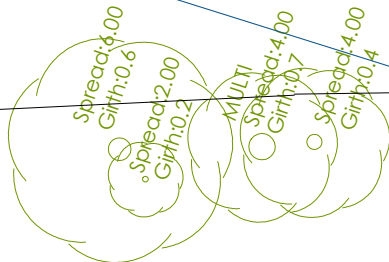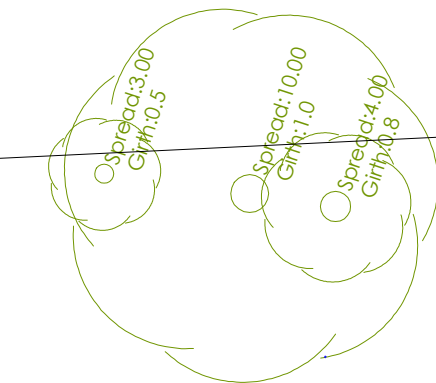

1:200
**Site Plan
Ground Floor**

Paper size: A3

Date: July 2023

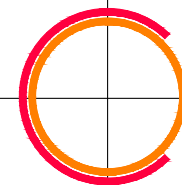

© CO2 Architects. 2021

HCD 05K