




Existing Side Elevation Southeast

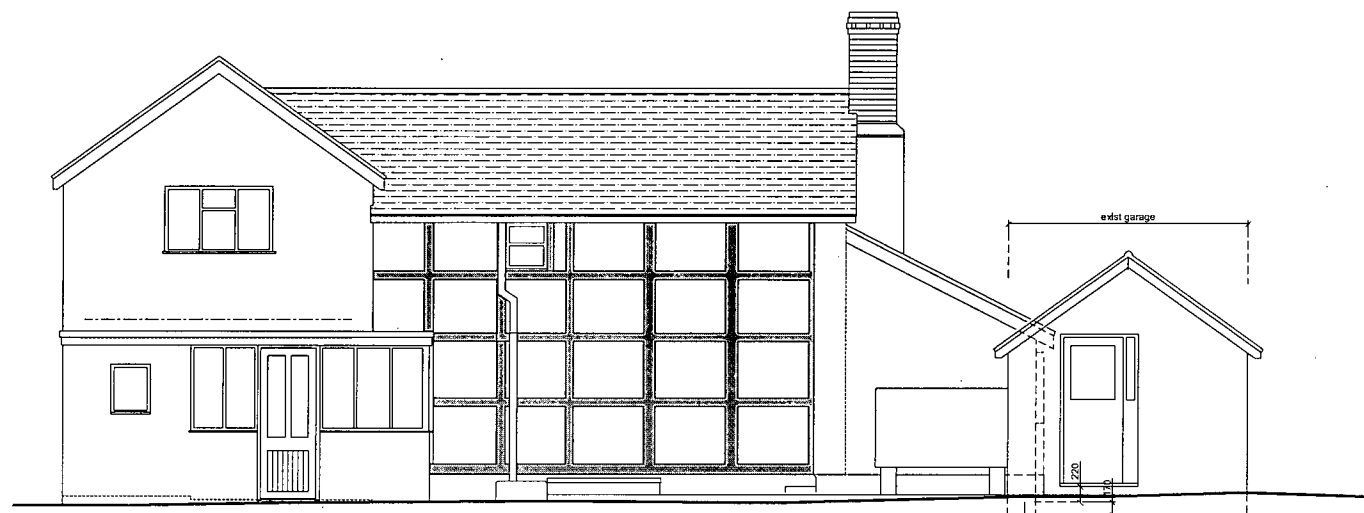

Existing Side Elevation Northwest

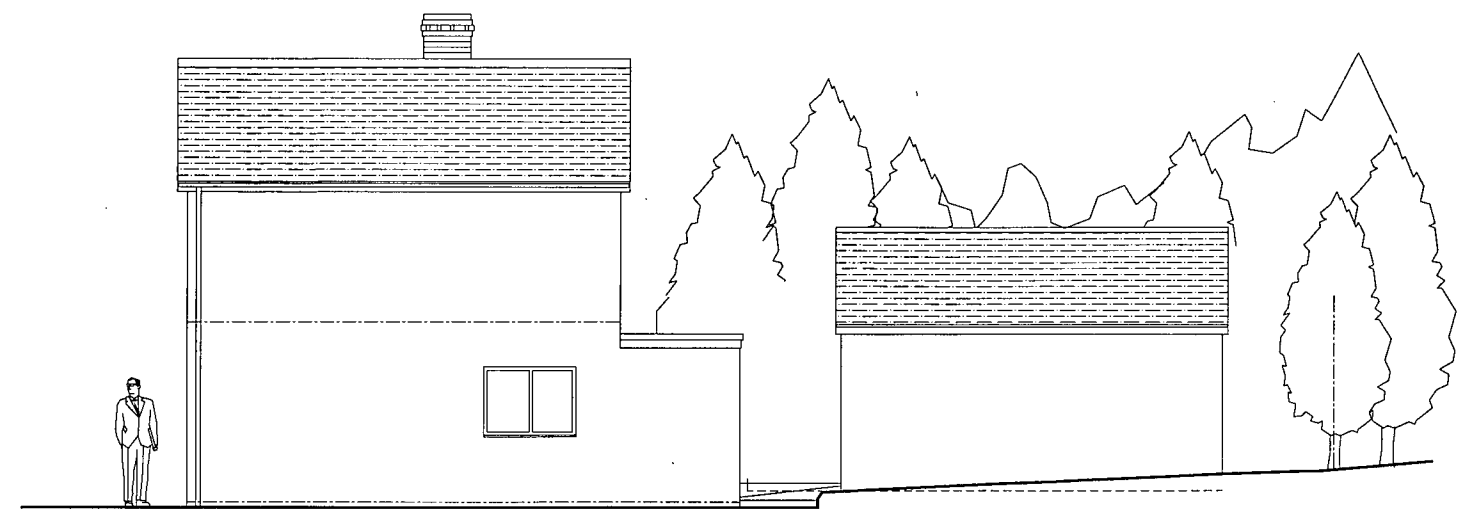

Existing Rear Elevation Northeast

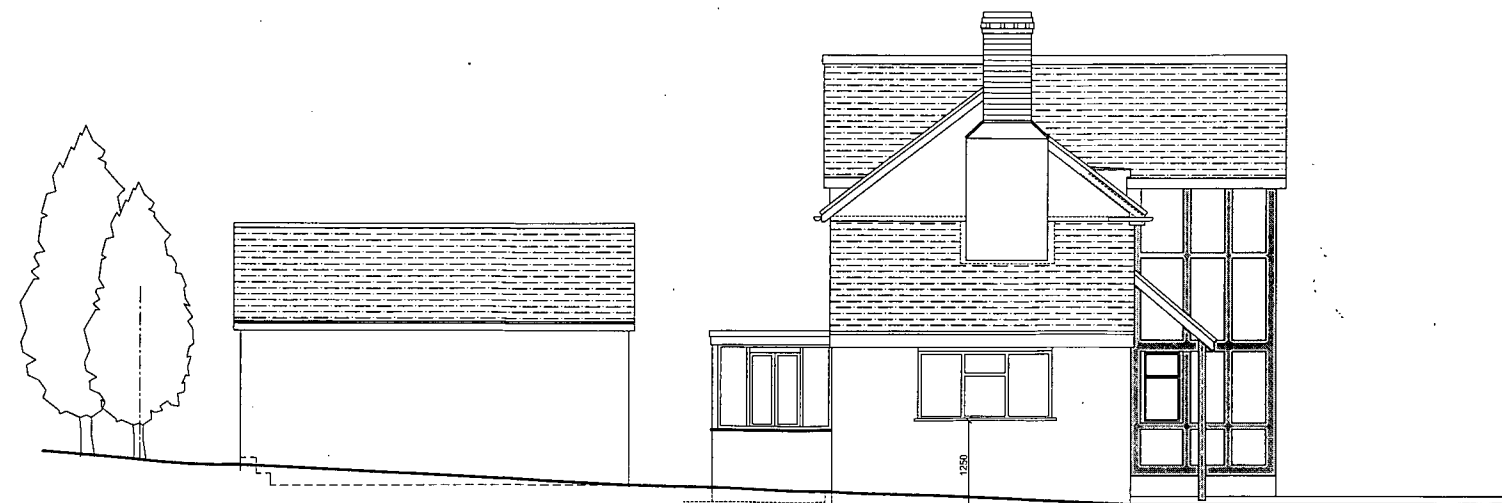

Existing Front Elevation Southwest

HEREFORDSHIRE COUNCIL PLANNING SERVICES DEVELOPMENT CONTROL	
24 JAN 2012	
To:	File
Ack'd	