


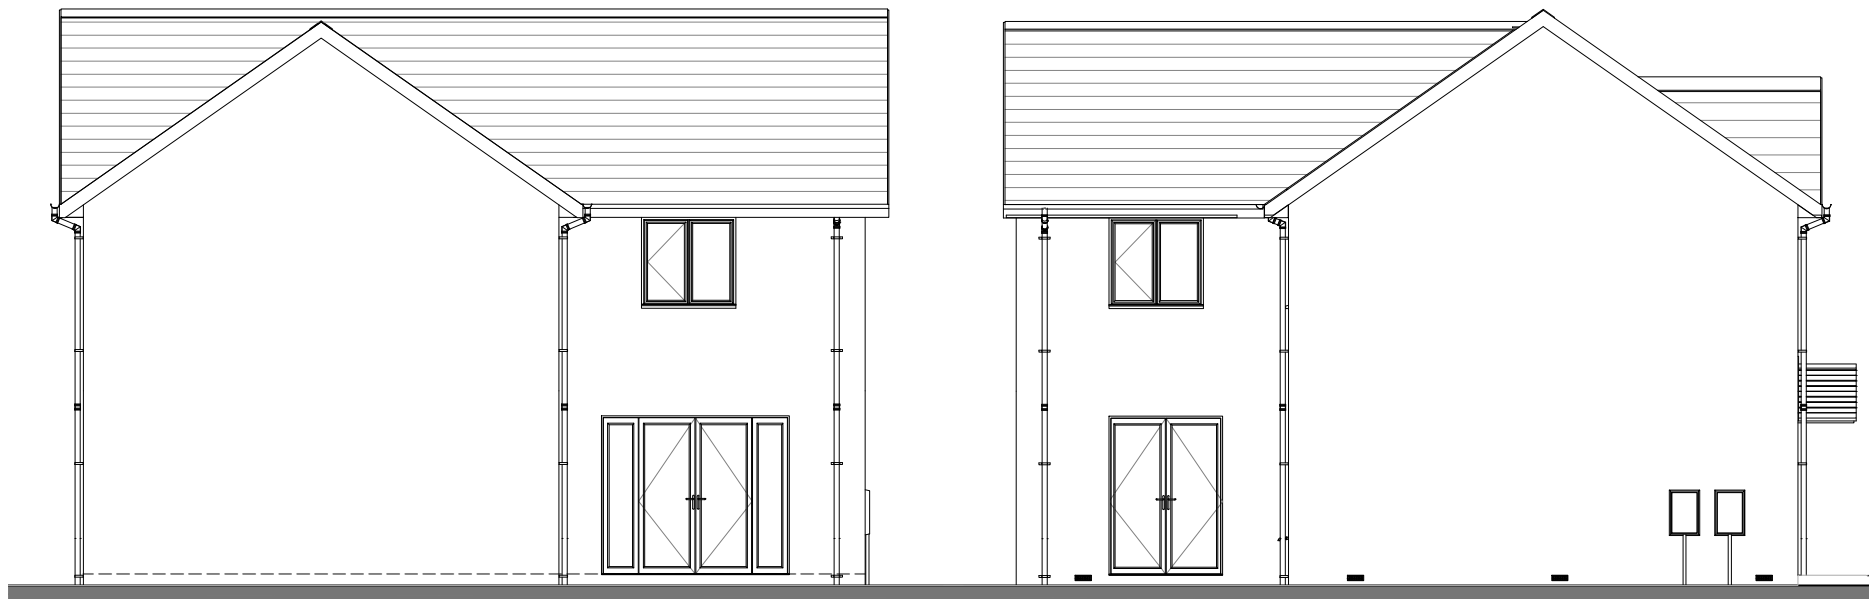

ELEVATIONS (1:100)





scale 1:100 @A3



Bedrooms	5	Persons	9
Sq.ft NDA	1684ft ²	Sq.m NDA	156.4m ²

Rev A: Family, dining, kitchen, wc amended; Bathroom amended; Storage added
 Rev B: Utility amended; Windows omitted; BR1 & Ensuite amended
 Rev C: Small window added
 Rev D: FF Opt 2 (5B) added
 Rev E: drawing number changed
 Rev F & G: General amendments
 Rev H: Kitchen, Utility, Family room redesigned
 Rev I: side elevation windows & doors adjusted
 Rev J: Update to WKNG
 Rev K: Dining, family & lounge furniture altered. bed 2,4 & 5 moved. Bed 4 and 5 swapped.

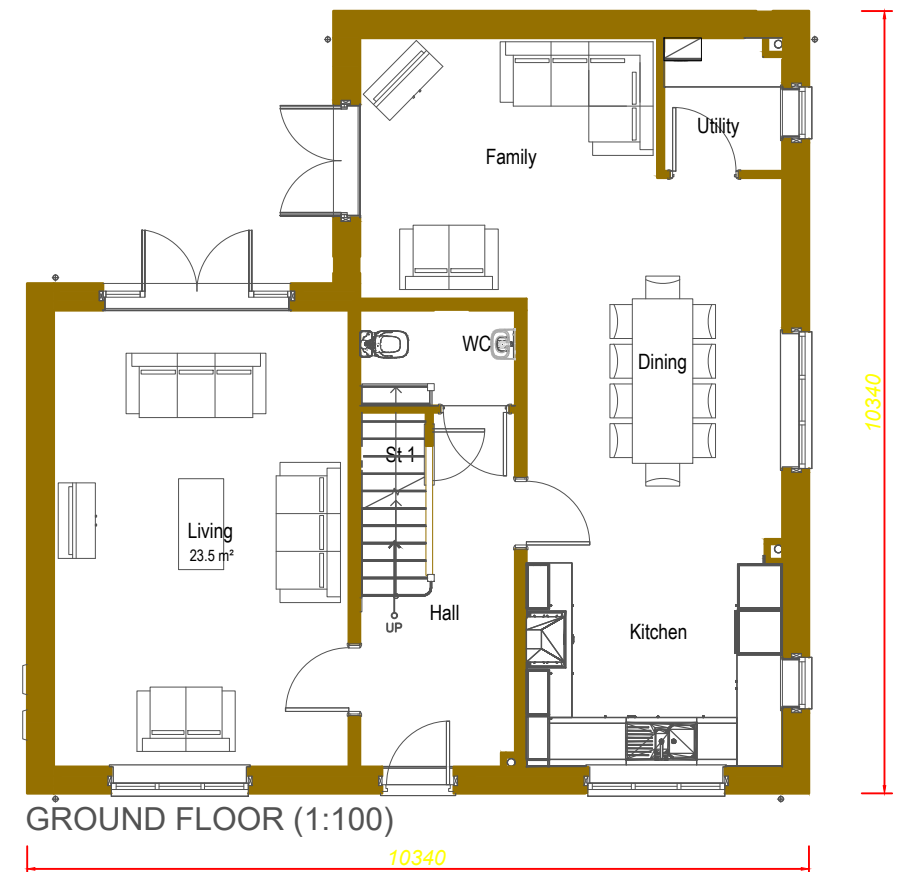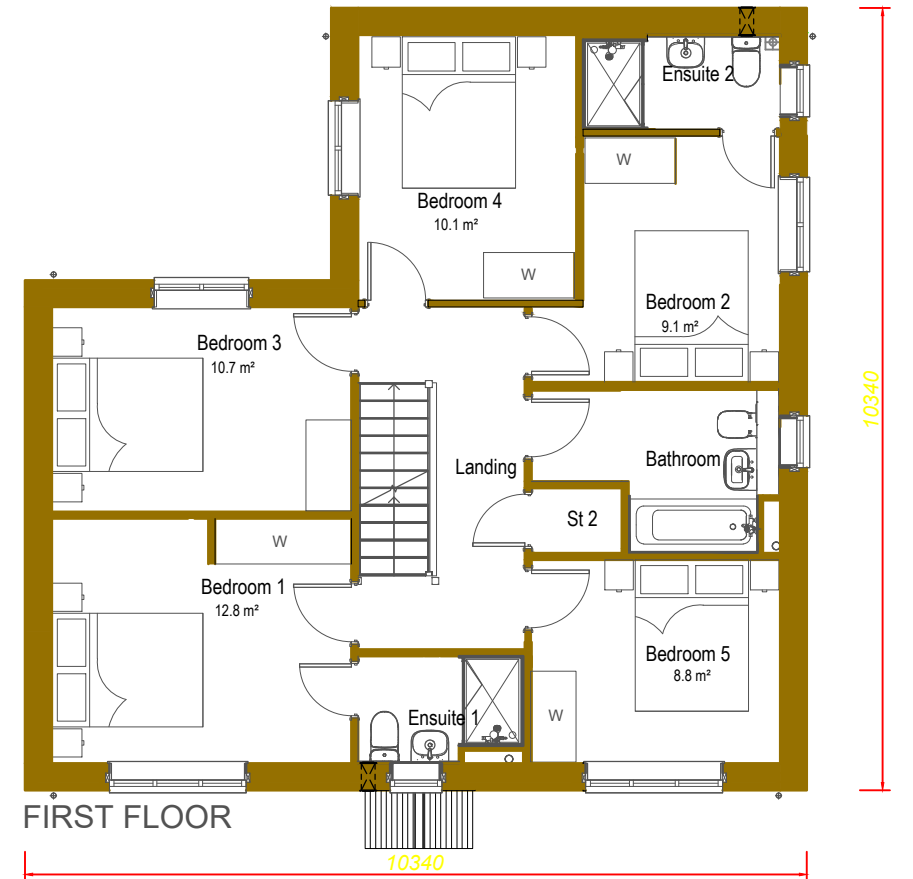

ROYDON 5B/9P
 4-1684

5595-039K