


HEREFORDSHIRE COUNCIL
PLANNING SERVICES
DEVELOPMENT CONTROL
30 SEP 2020
To: _____
Ack'd: _____ File: _____

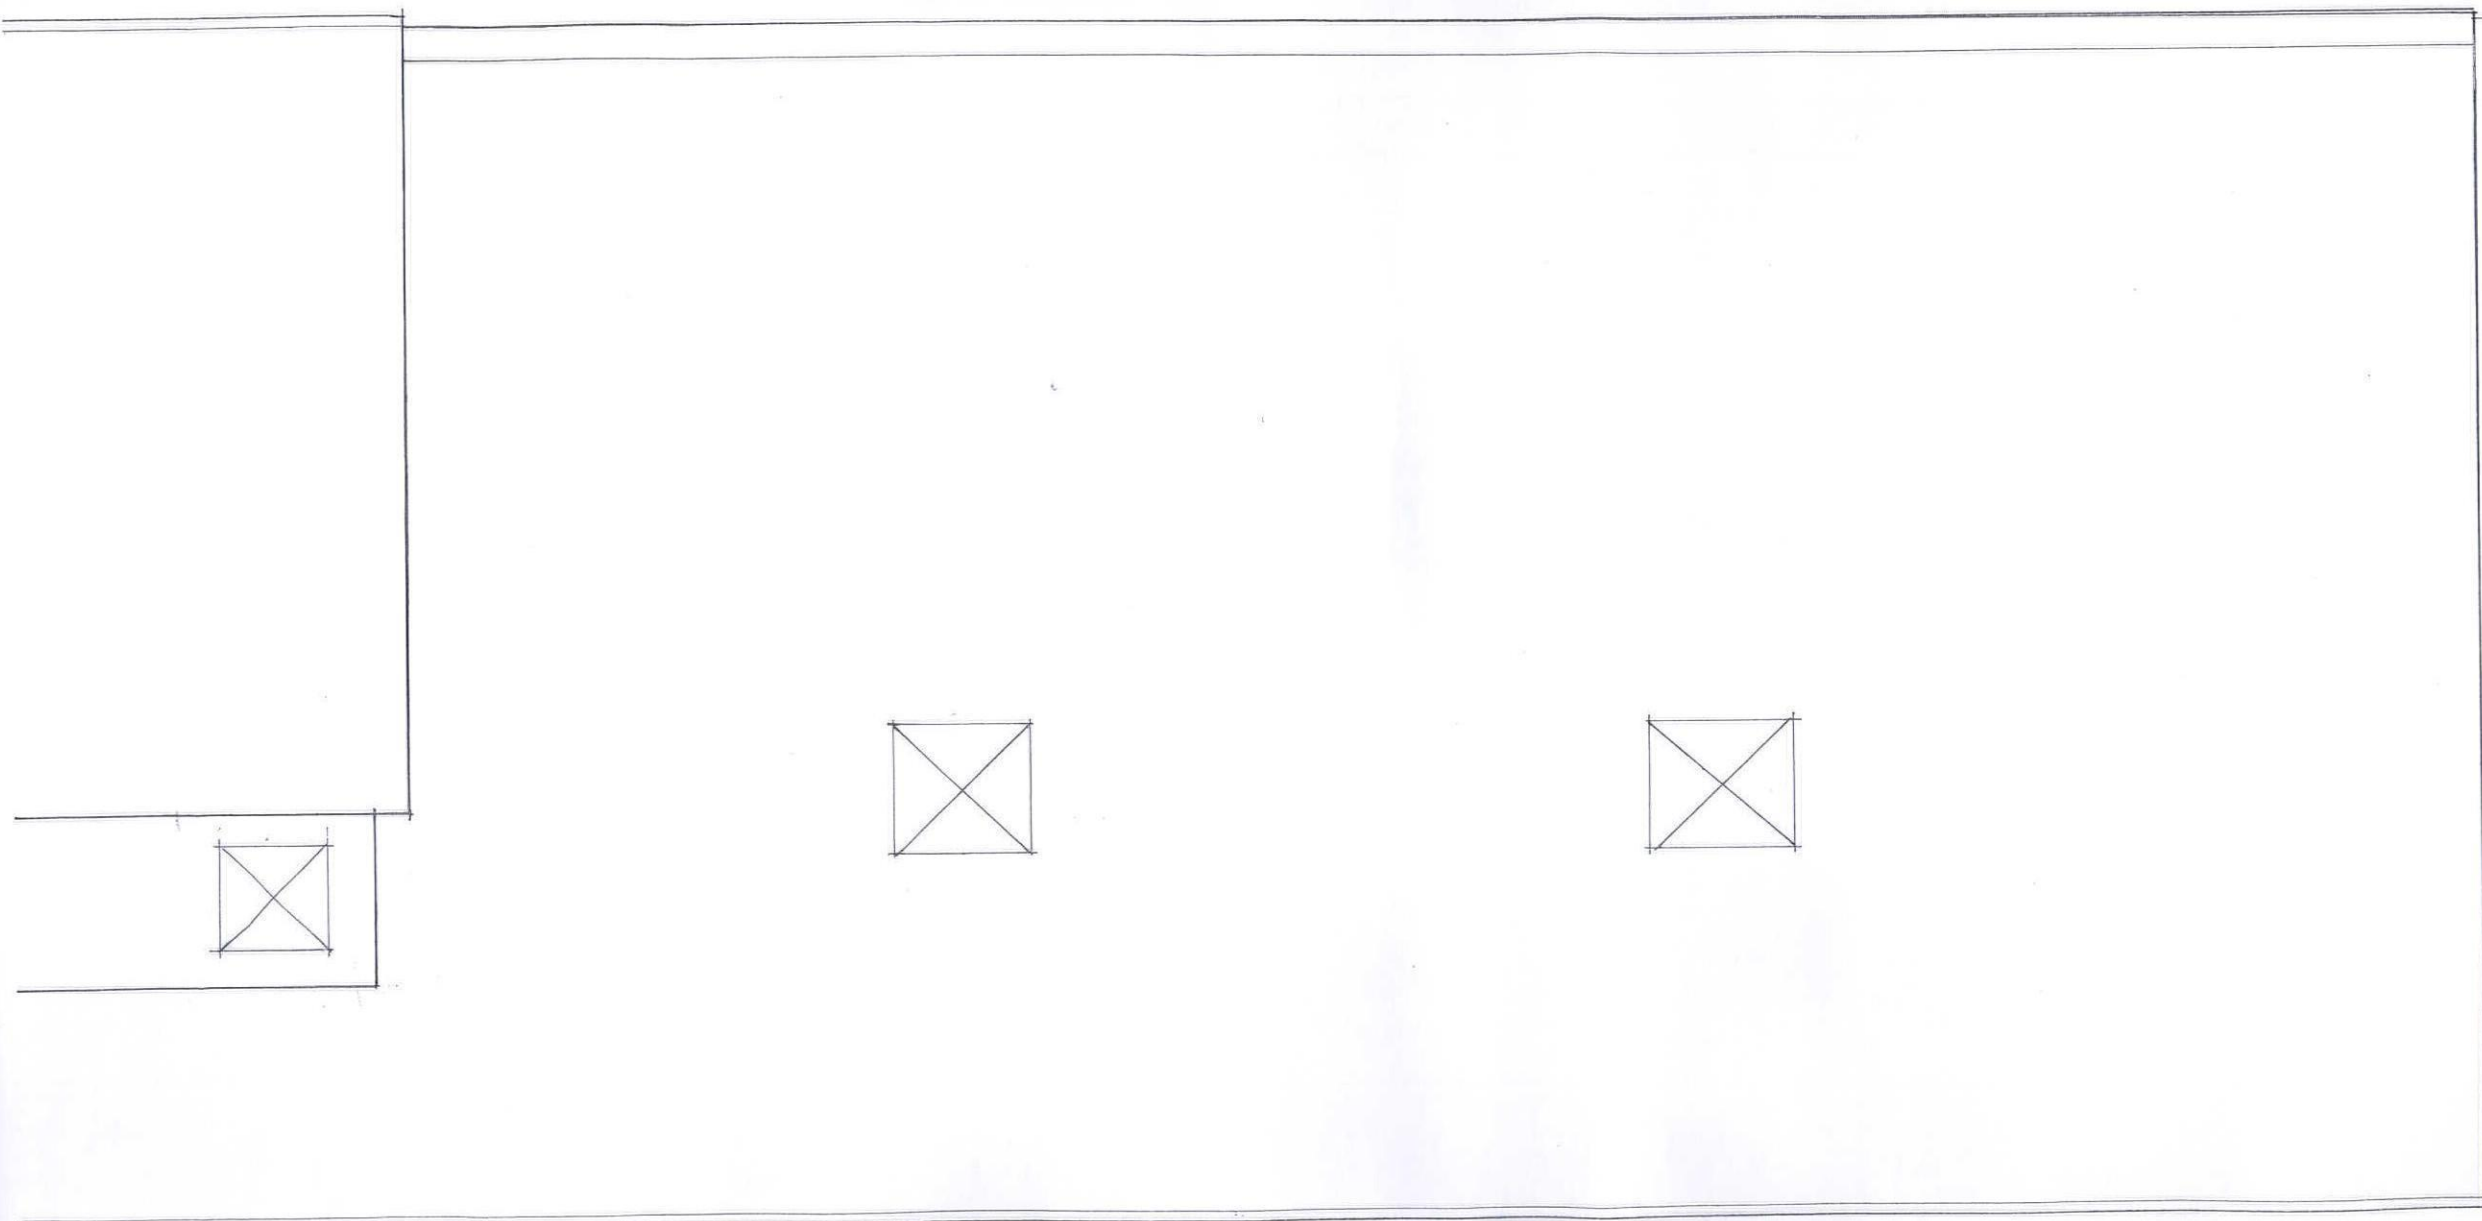

THE HORSE + JOCKEY
9 + 10
NEW STREET
ROSS-ON-WYE

FIRST FLOOR PLAN
PART : REAR
EXISTING

1:50 @ A3 JULY 20 5286:06
0.5m 1.0m 1.5m 2.0m 2.5m

Geoff Jones : Architect
53 Broad Street Ross-on-Wye
Herefordshire HR9 7DY
Phone 01989 769073
geoffjones@geoffjonesarchitect.co.uk
COPYRIGHT