



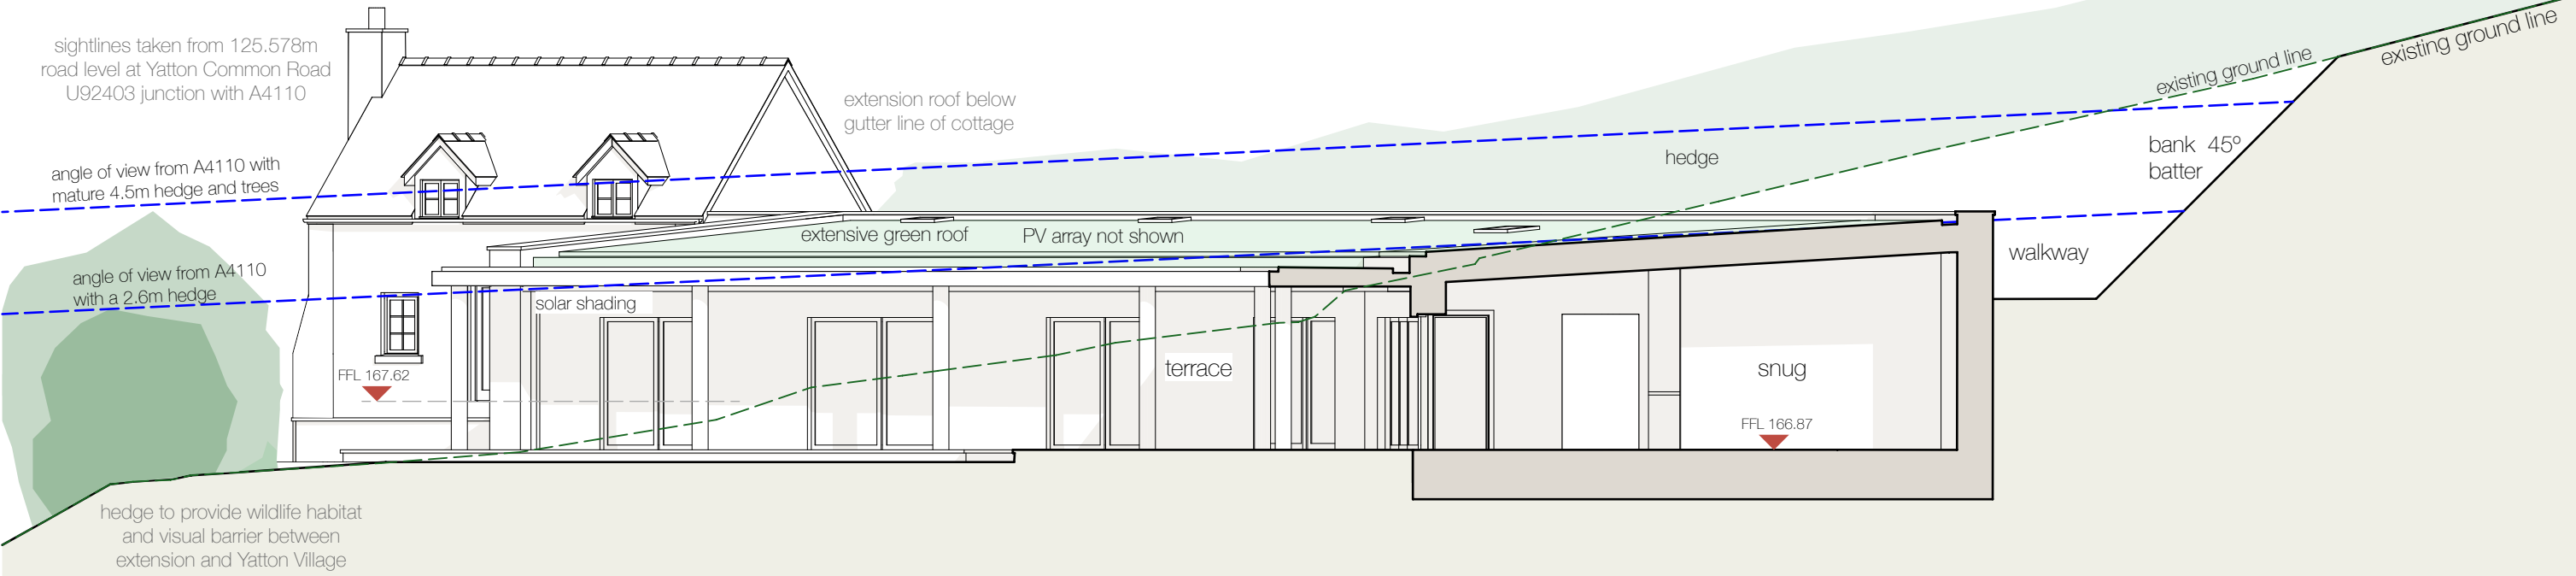

1. Proposed Section Through Living Room

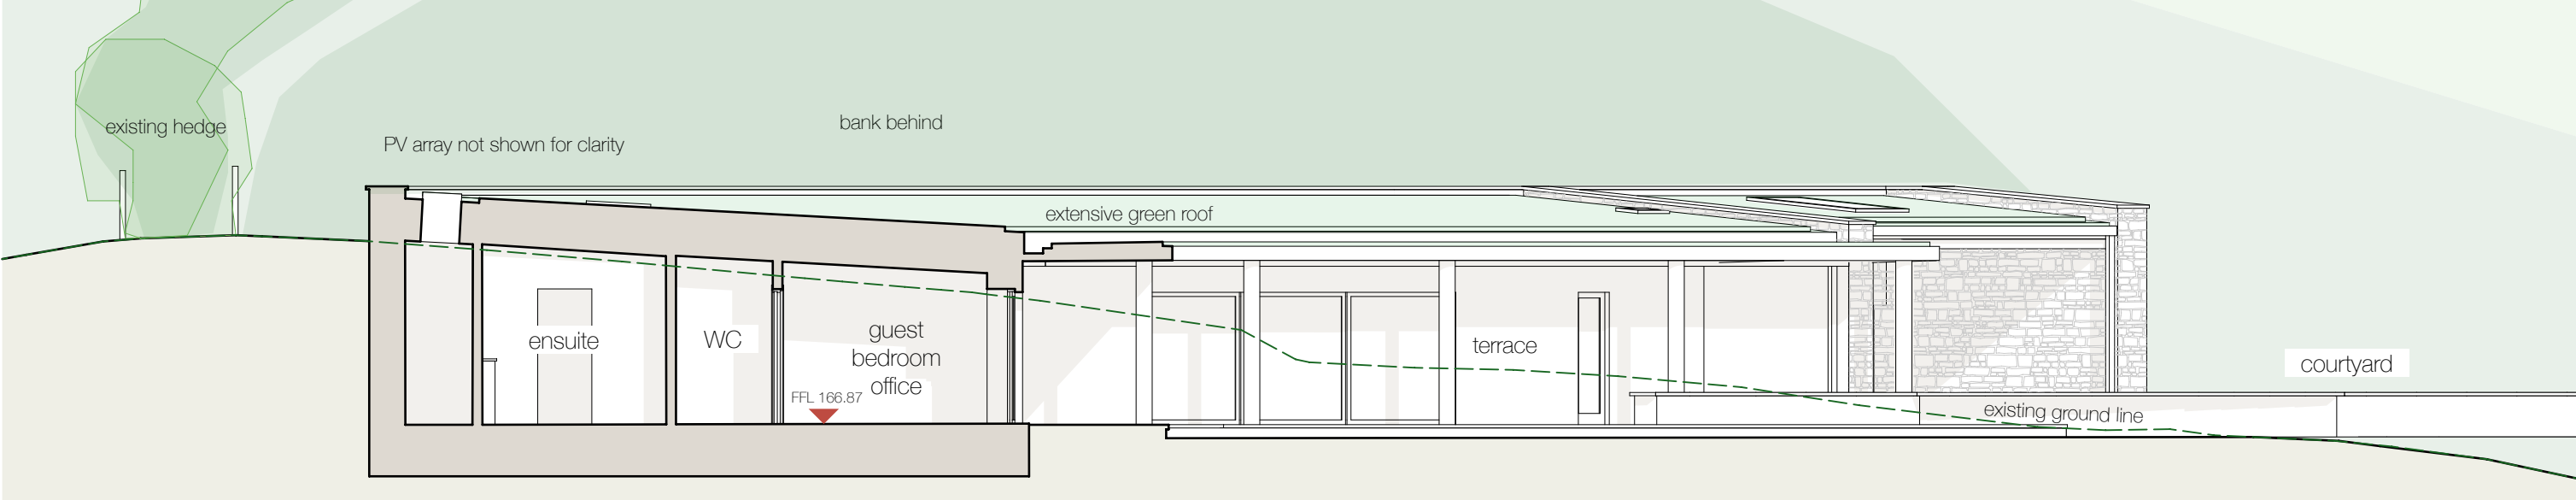

2. Proposed Section Through Office/Guest Bed



C Sections amended Mar.22
B. Sections amended Mar.22
A. Sections amended Mar.22

Yatton Cottage, Yatton, Leominster,
Herefordshire, HR6 9TN

Mr Julian Dawes

Proposed Site Sections

Lorraine Whistance DipArch MCIAT
Chartered Architectural Technologist
01544 350 869
email@lorrainewhistance.co.uk