



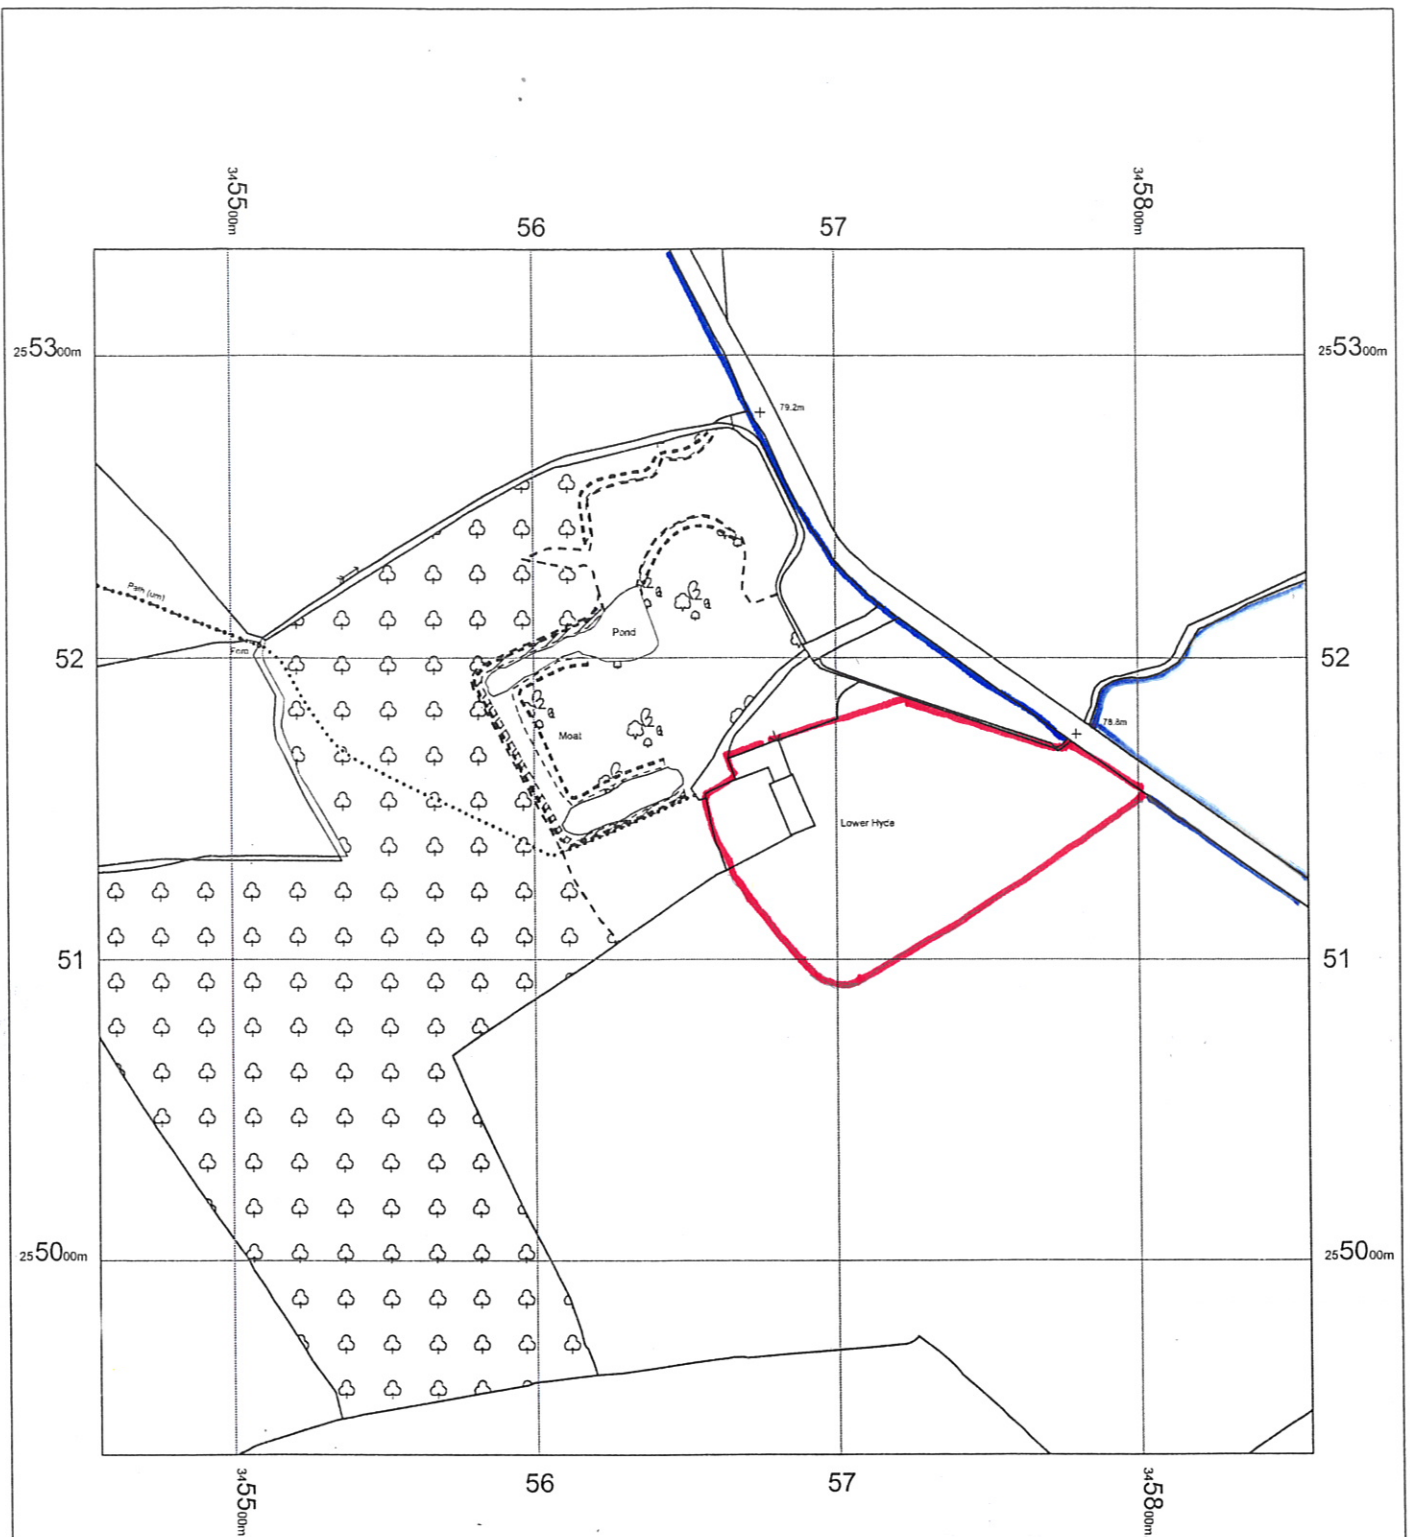

THE MAP CENTRE
www.themapcentre.com

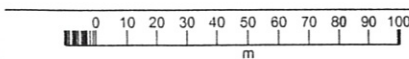

OS MasterMap 1250/2500/10000 scale
14 March 2017, ID: HMC-00607659
www.themapcentre.com

1:2500 scale print at A4, Centre: 345656 E, 255136 N

©Crown Copyright and database rights 2016 OS
100019980

Lower Hyde, Hyde Ash, Leominster
For: Mr S Smith-Bosanquet

Location plan

Scale: 1:2500 @ A4

Date: March 2017

Drawing no: LHS 01 B

Roger Peachey Architect
12 Castle Street, Hereford. HR1 2NL
Tel: 01432 359059