


Rev	Date	Description	DRW	CHK
-----	------	-------------	-----	-----

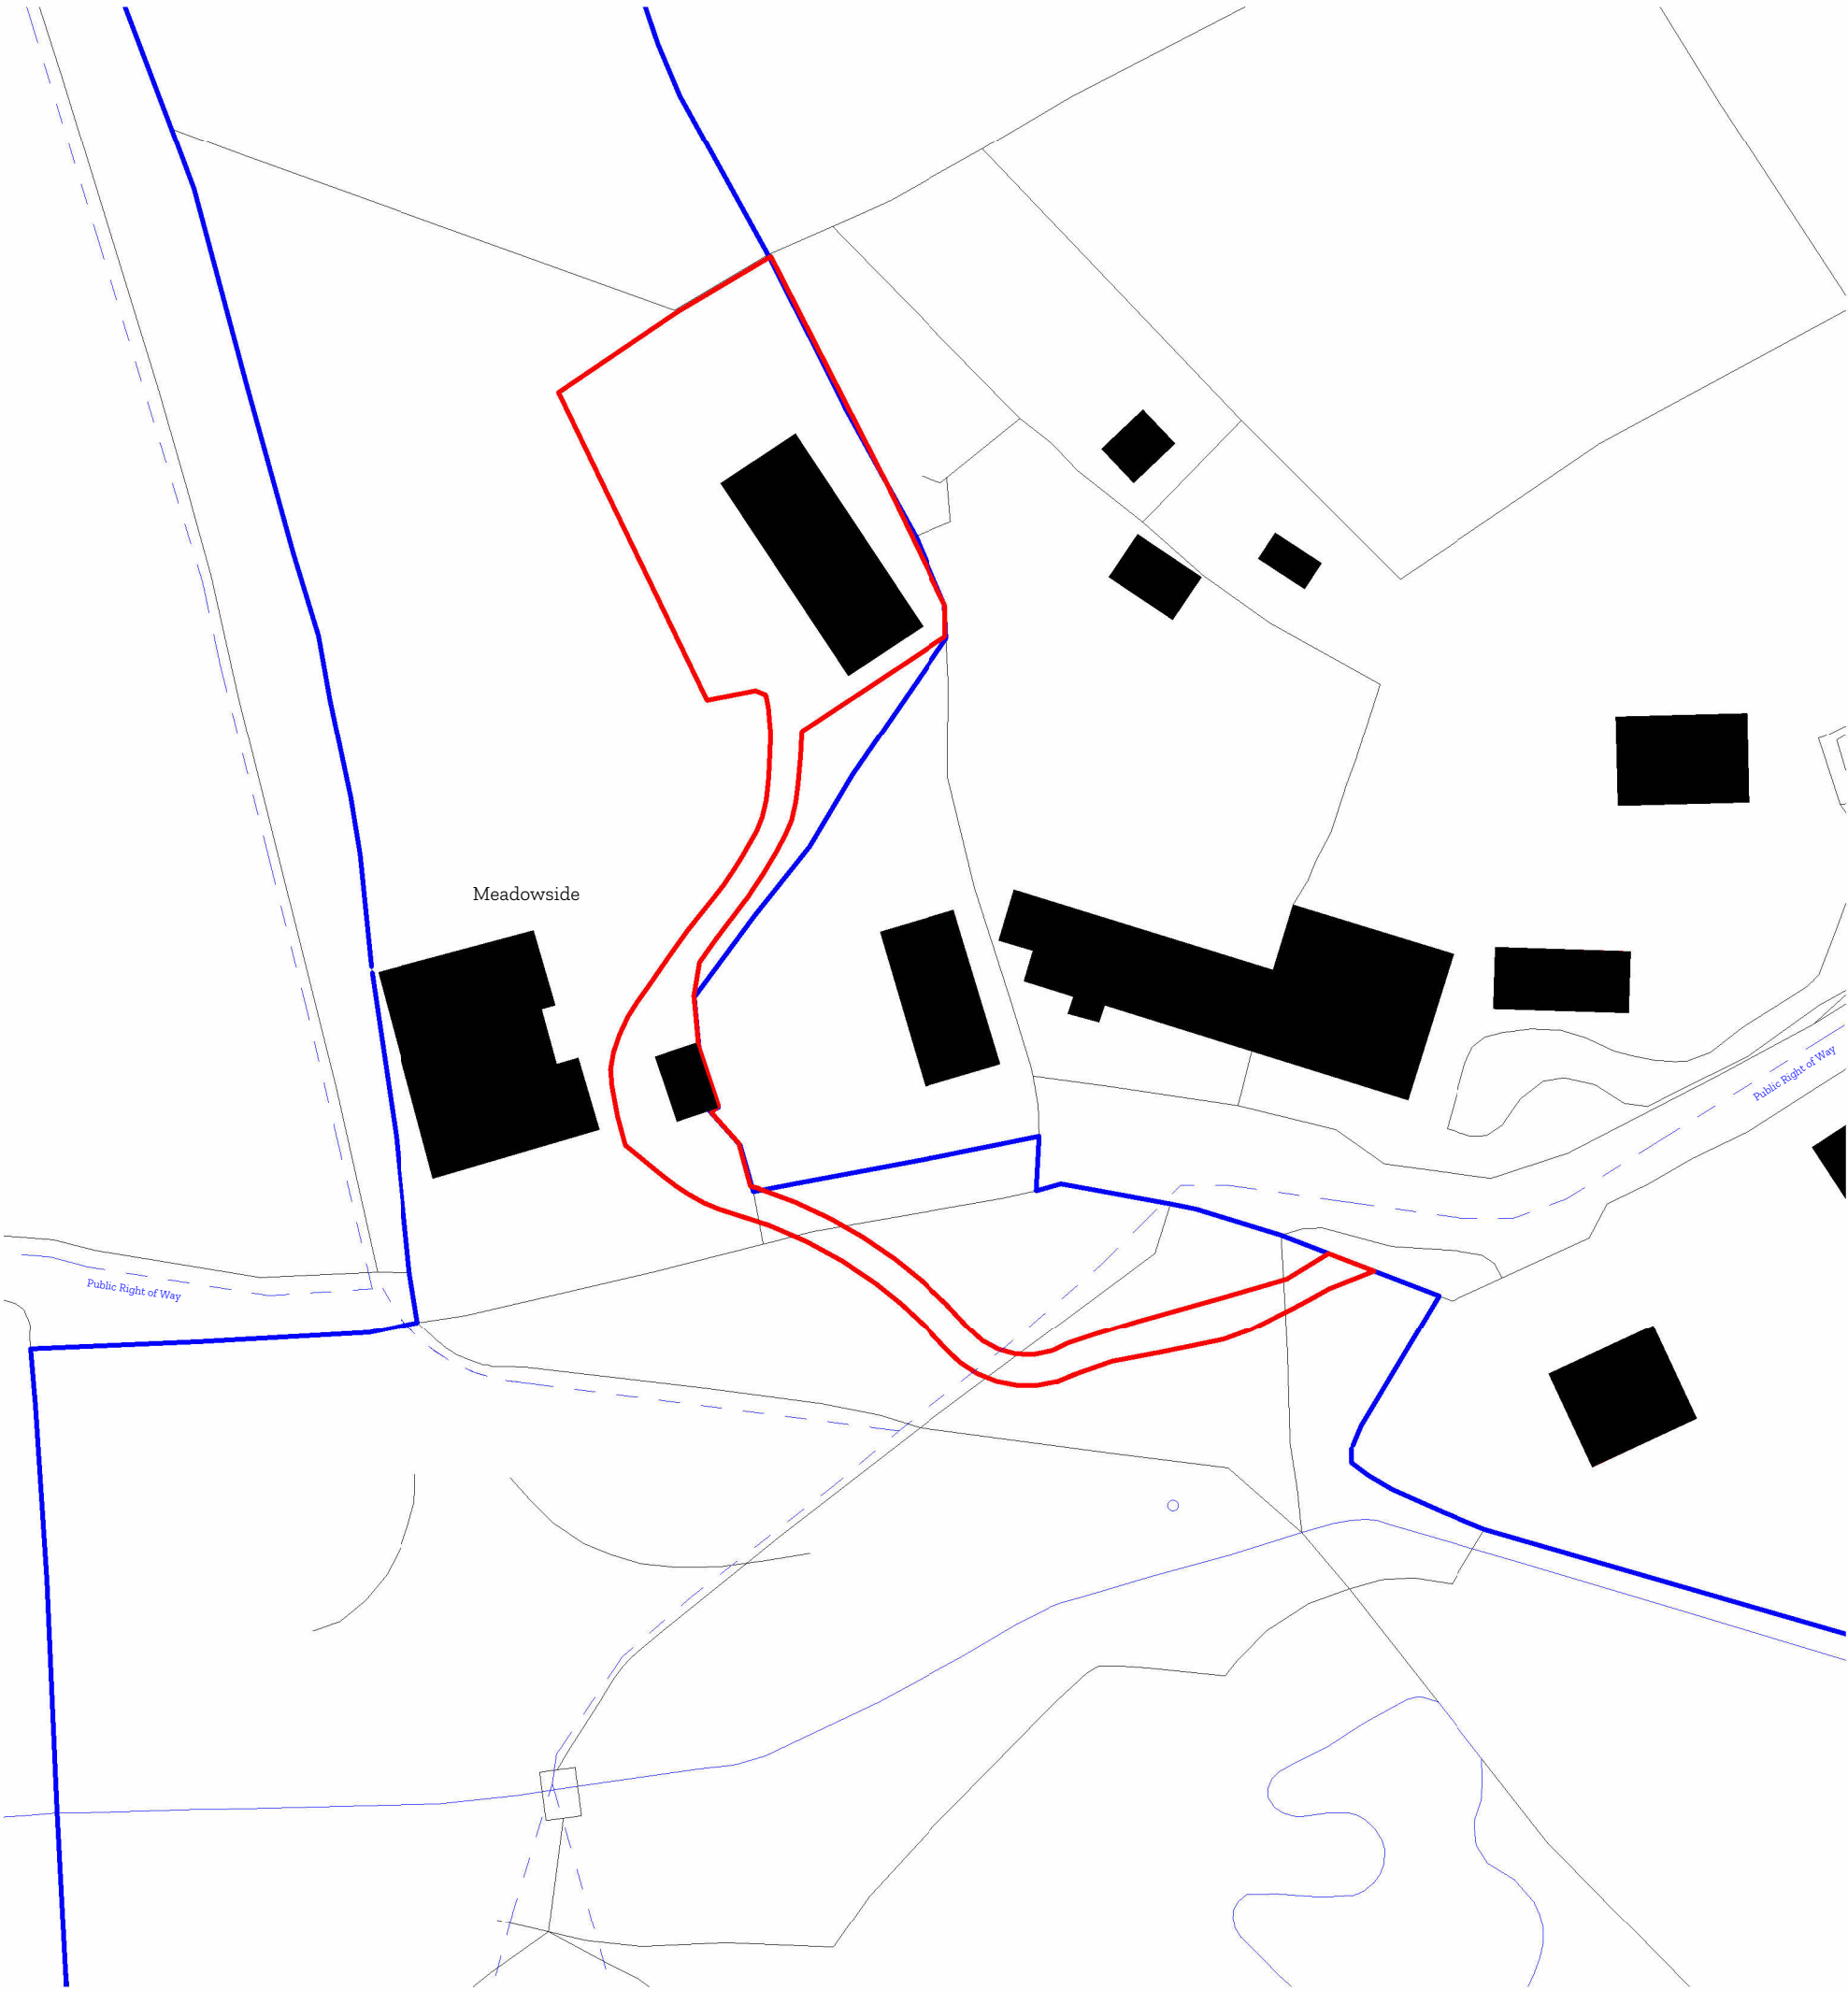

Ownership Boundary      Application Boundary



Project	Drawing		Scale	Date	Status
Meadowside (Hobley)	Existing Block Plan		1 : 500 at A3	14/Dec/23	PLANNING
Project No.	Drawing No.	Rev.	Drawn	Checked	Notes
1041	PL002		MG	MH	Check this drawing is the latest revision. Do not scale from this drawing. Do not use the information on this drawing without checking all dimensions on site. Do not use any areas indicated for either valuation, purchase, sale or any other form of legally binding contract. Do not reproduce any part of this drawing without prior written consent.