

## Landscaping Proposals :-

### Site Boundaries

South West Boundary - the existing mature boundary hedge is to remain and will be unaffected by the proposal.


South East Boundary - A new boundary hedgerow will be planted which will consist of 60% hawthorn, 20% blackthorn, 10% hazel, 5% elder and 5% holly (all at 600mm height, bare root), double row planted at 400mm crs at 6 per metre, staked and rabbit guarded. On the field side of the hedge a 1.2m high timber post and galvanised wire fence will be constructed (1m away from hedge).

### Hardstanding

The new hardstanding area between the buildings (shown hatched) will be locally quarried gravel on a 200mm thick consolidated and blinded hardcore base. It will be free draining.

### Other areas

All areas affected by the works are to be reinstated to grass using a mixture of native grasses on a bed of at least 200mm thick cultivated topsoil.

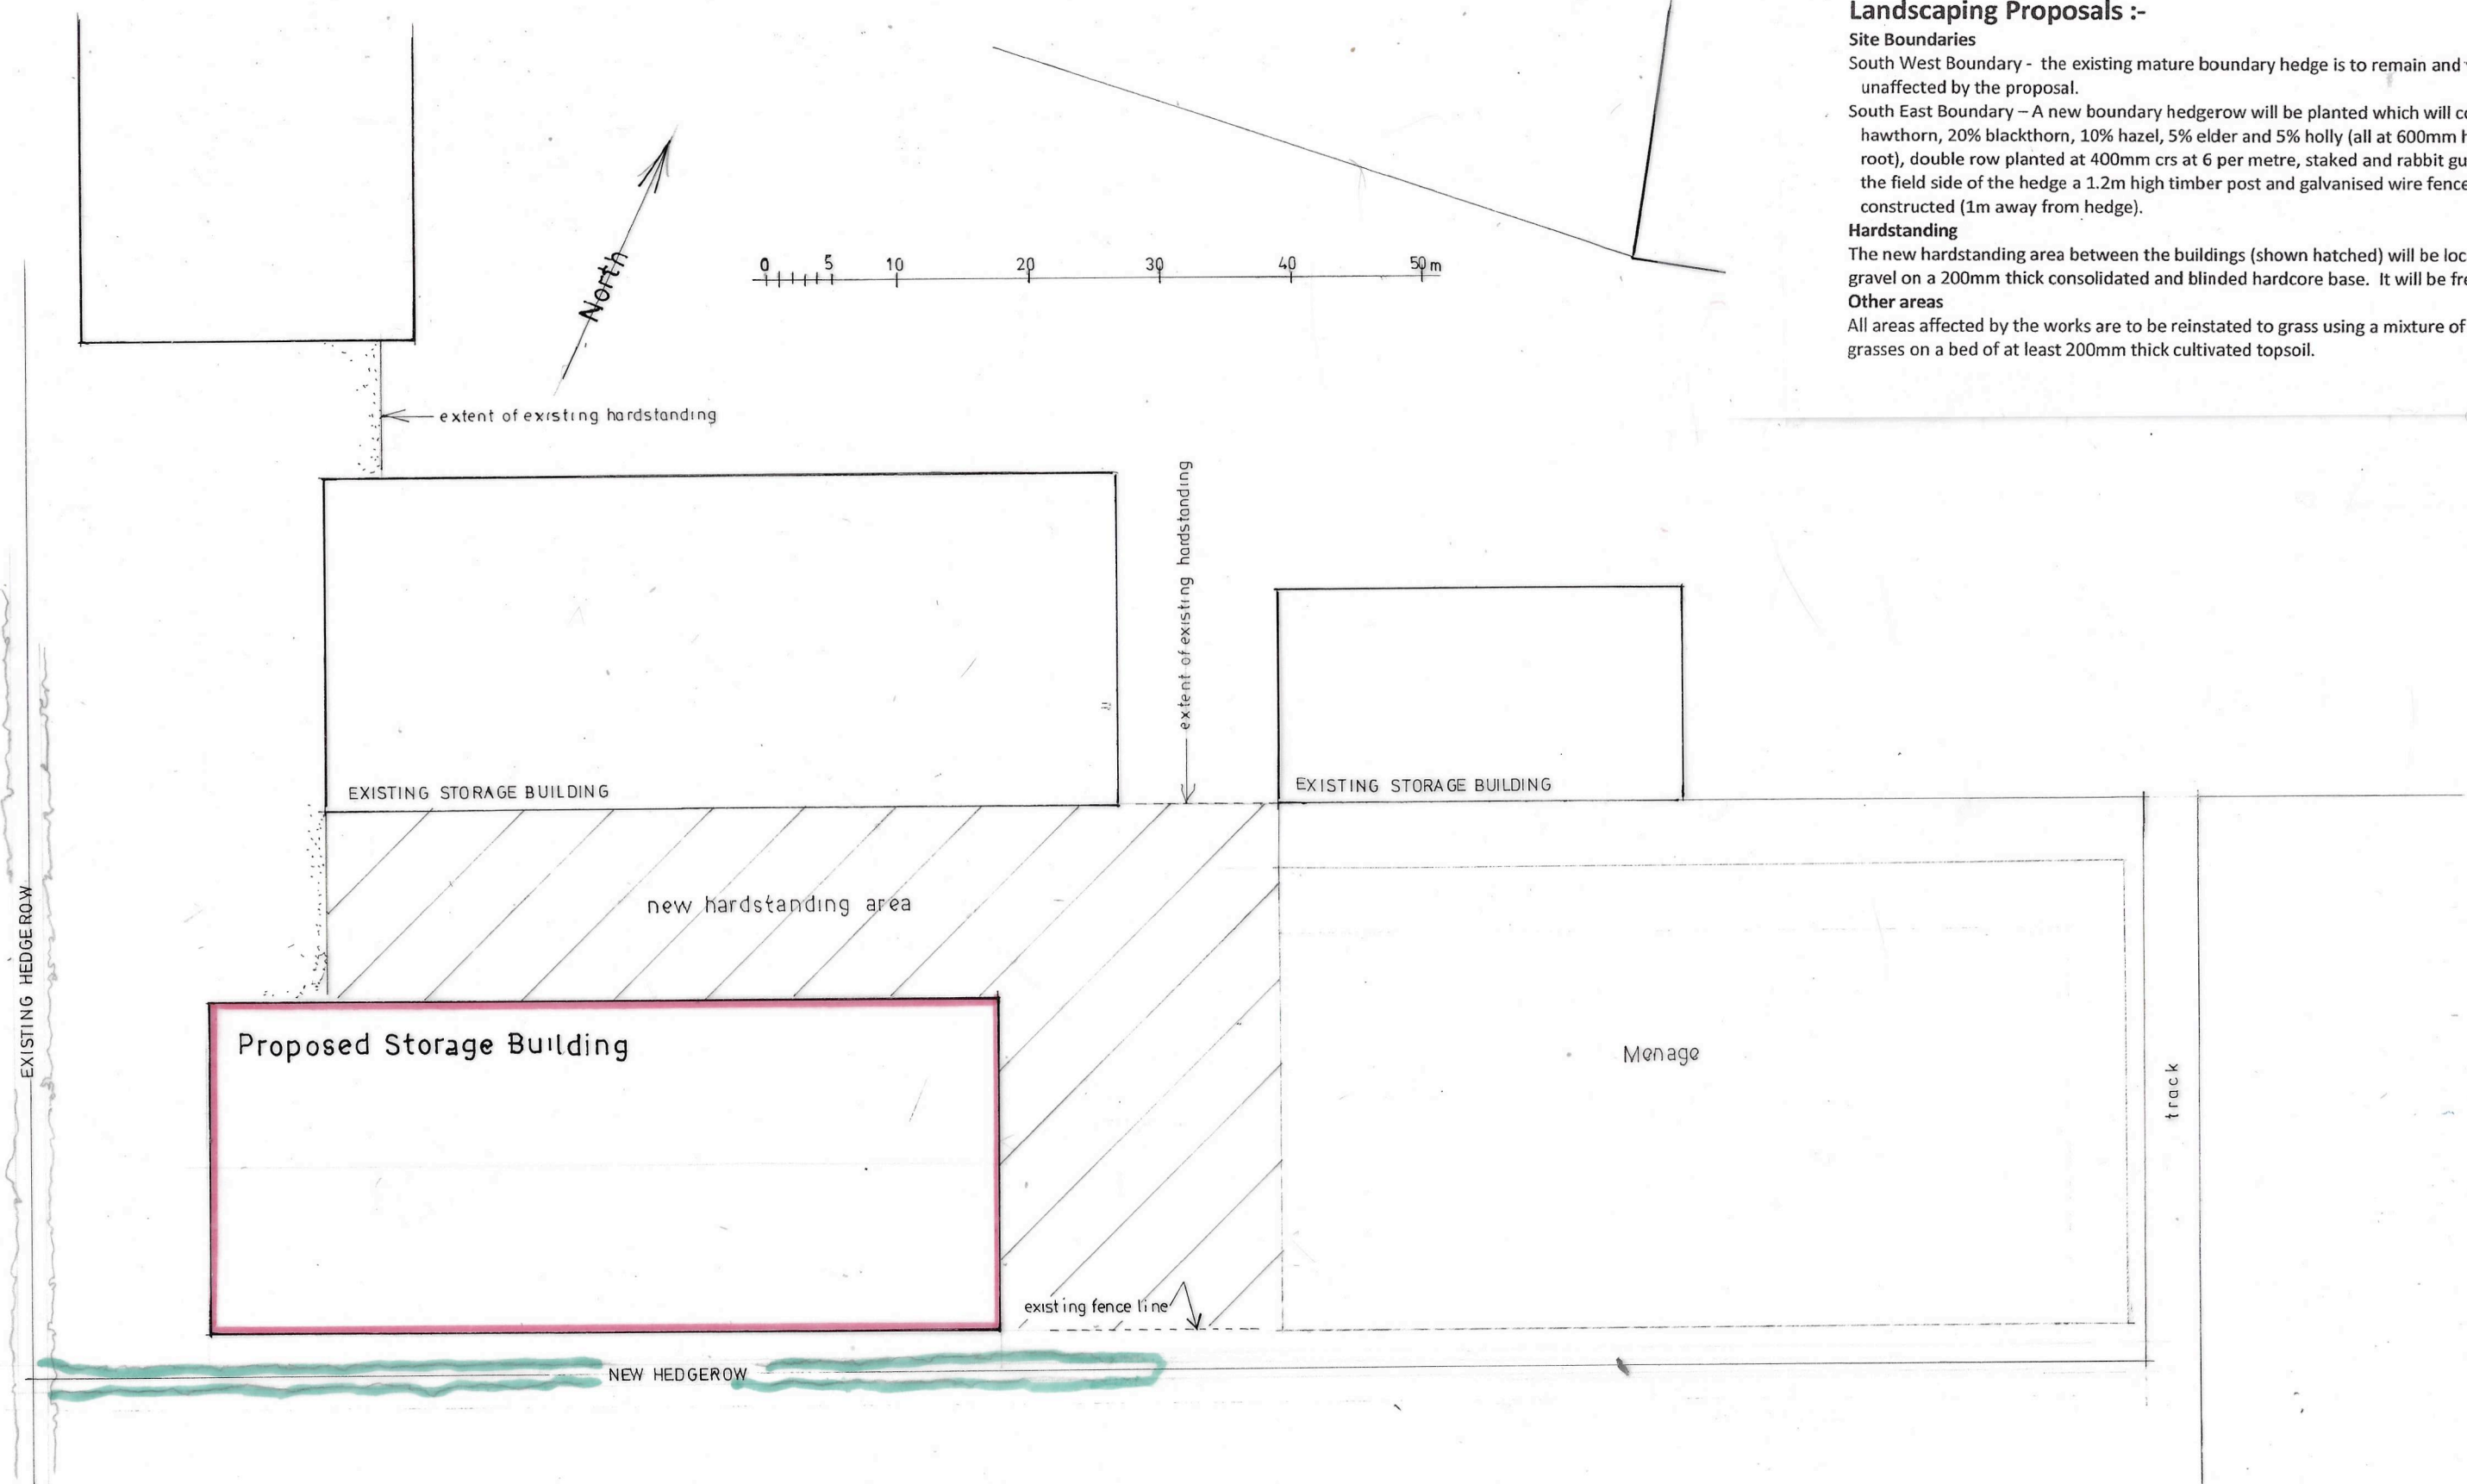

Proposed Storage Building at  
Upper Lyde Farm

Dwg N° 23089 -1 Revision A August 2023

Block Plan

1:500 scale at A3

Rainwater to discharge into  
1.2 m x 1.2 m x 1.5 m deep soakaways  
min. 5m from building.