


SITE LOCATION PLAN 1:2500

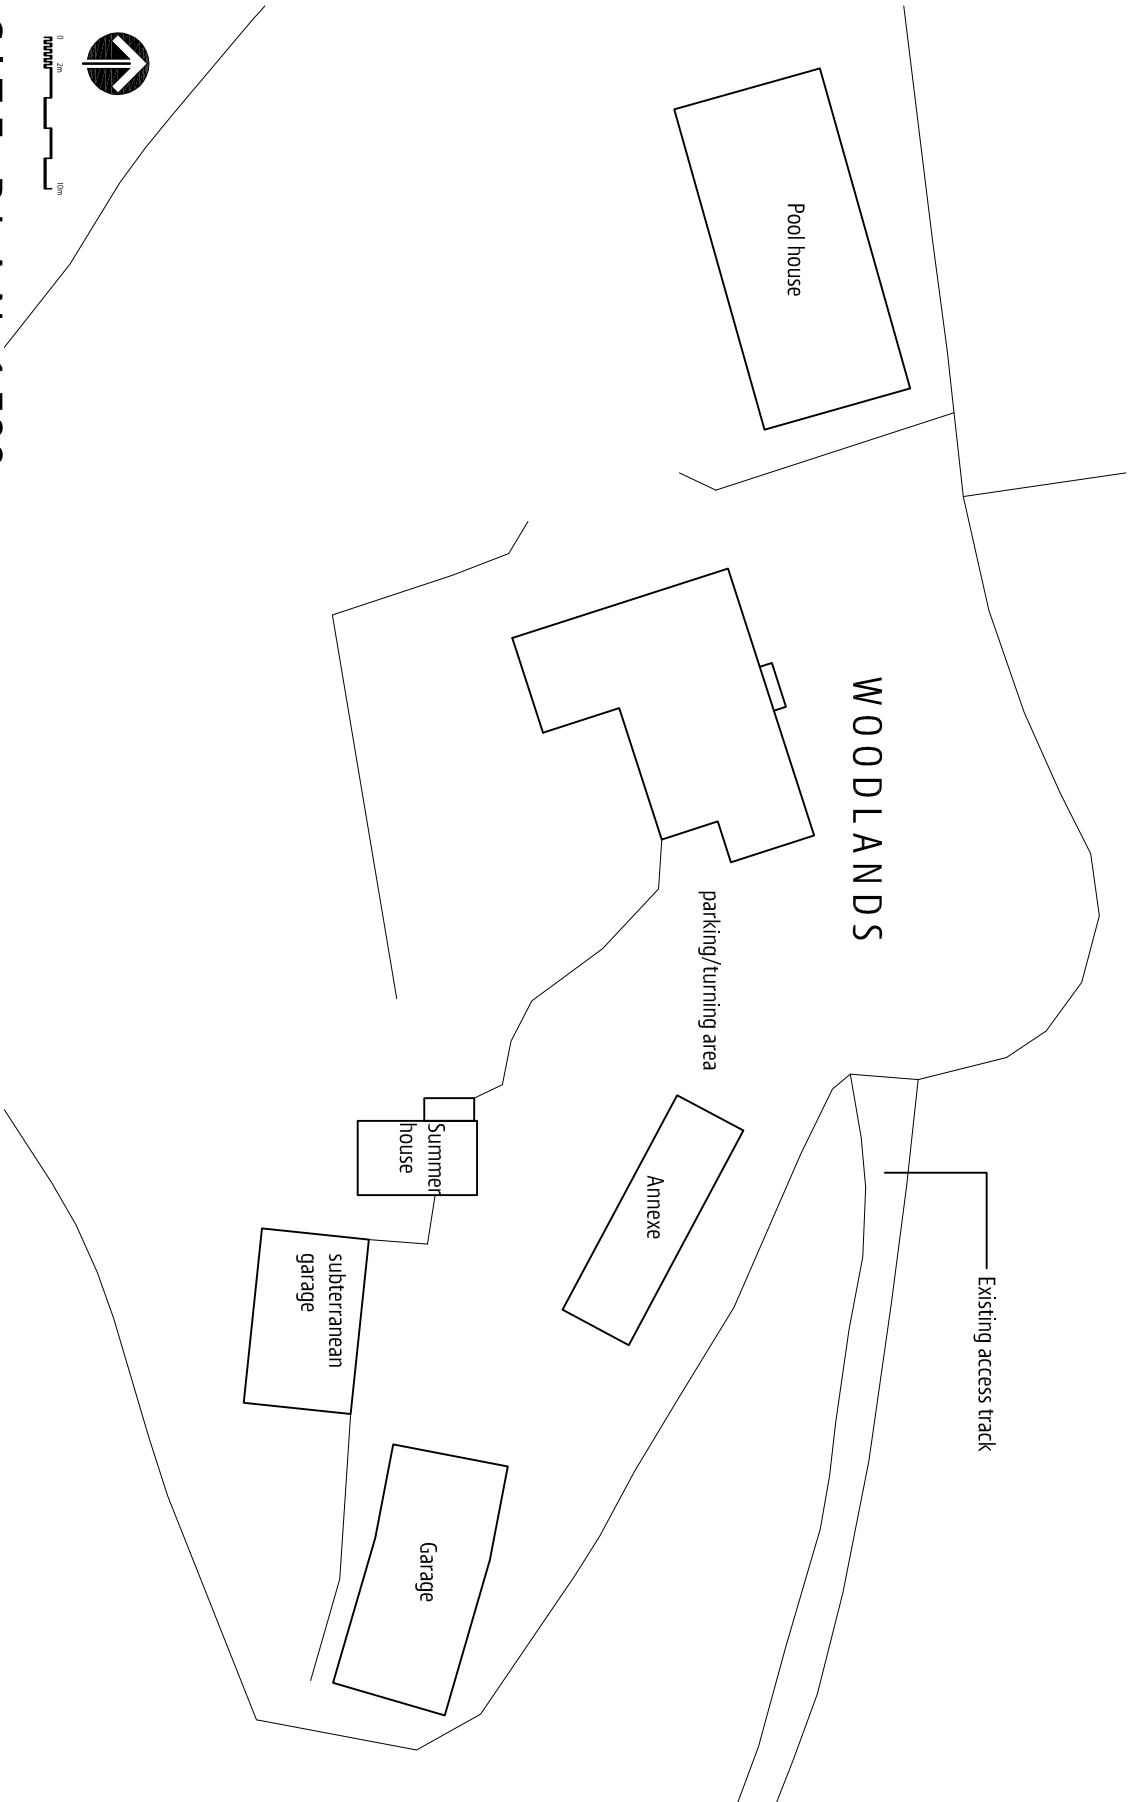

SITE PLAN 1:500