


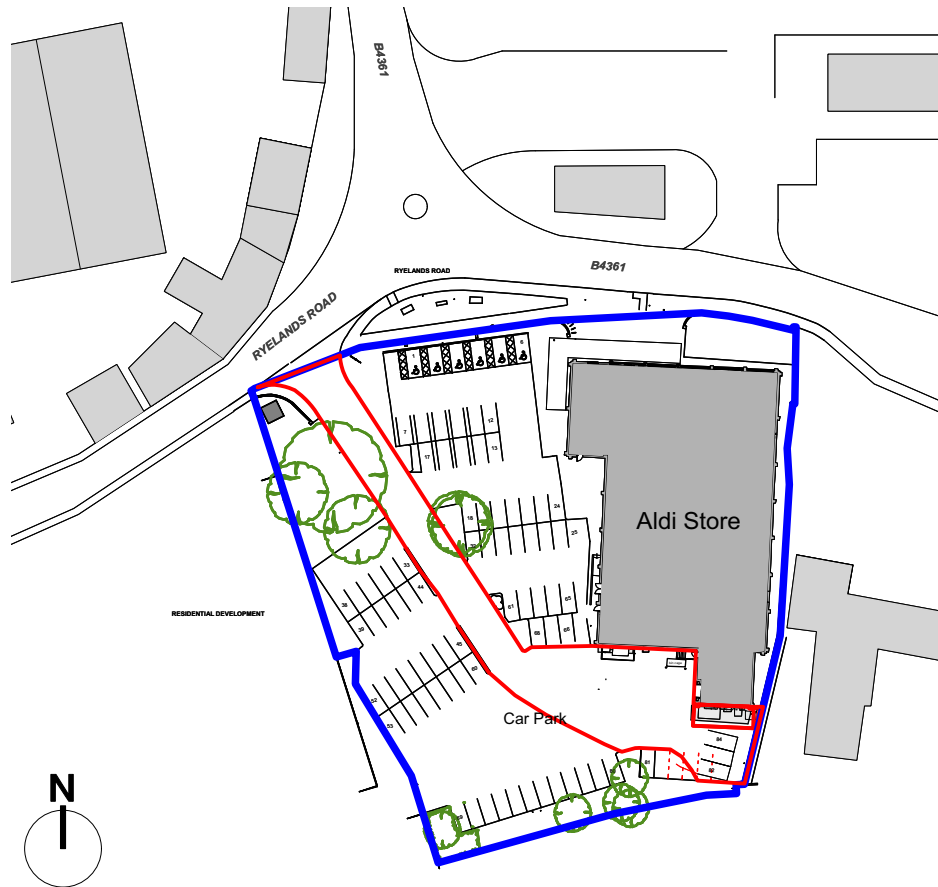

0 20 30 40 50 M
Scale 1:1250 at A4

Site Address: Aldi Store
Dishley St,
Leominster
HR6 8NY

- Denotes Aldi Site Boundary - 6,093 sq m / 0.609 Hectares
- Denotes Application Area - 990 sq m / 0.099 Hectares



Chartered Architects
Chartered Building Surveyors
Interior Designers
CDM Services

Glentworth Court, Lime Kiln Close
Stoke Gifford, Bristol BS34 8SS
+44 (0)117 931 2062
www.kendallkingscott.co.uk

Project
Project Fresh 2019
Leominster



Client
Aldi Stores Ltd.

Scale
1:1250
Paper Size
A4
Filename
Planning.vwx
Do not scale this drawing

P225/10/19 IO NR Plan updated
Rev Date By Ap Note

Drawing Title
Location Plan

Project Number Drawing Number - Revision
180295-1100-P2

Date Drawn Checked Status
06/11/18 JKC NR PLANNING

Check all dimensions and levels on site