



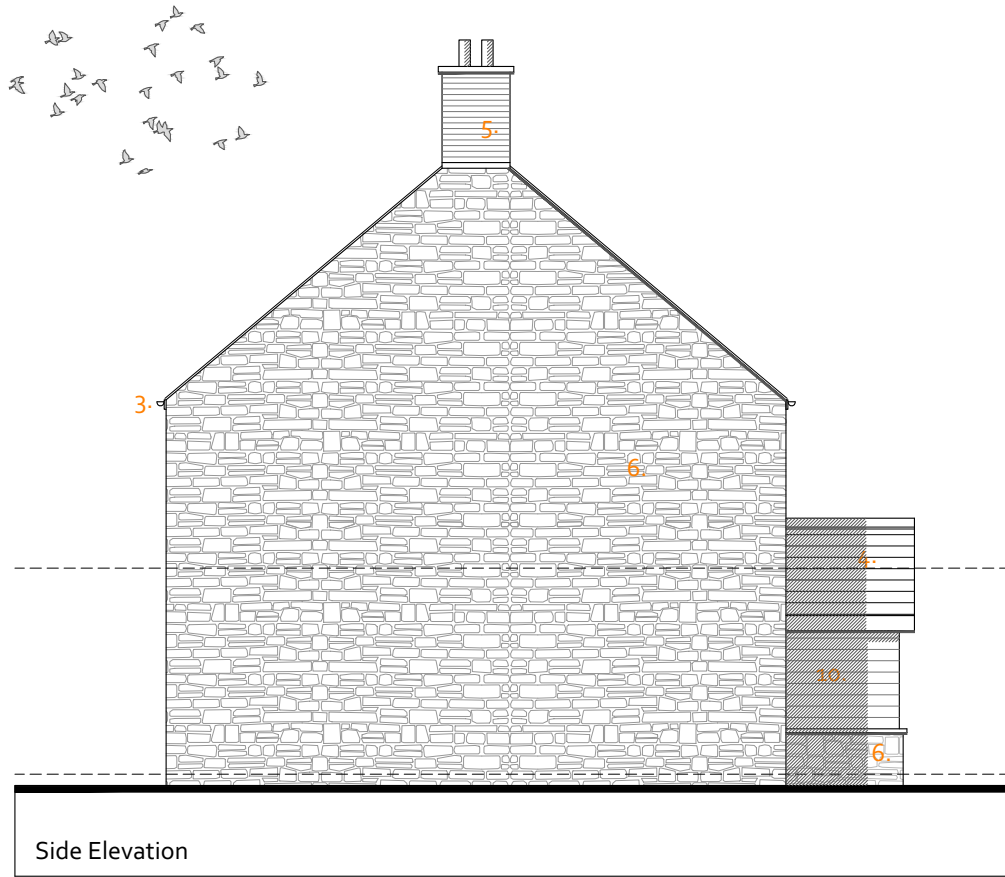

Materials Schedule:

- | | | | |
|----|---|-----|--|
| 1. | Through Colour Render - white / off-white | 7. | Glass balustrade |
| 2. | Painted timber sash windows - colour tbc | 8. | Timber doors - mid / light grey |
| 3. | Painted timber fascias & soffits - mid / light grey | 9. | Timber painted front door |
| 4. | Blue-grey roof slates | 10. | Painted timber cladding - mid / light grey |
| 5. | Brick chimneys - cream multi | 11. | Green Oak framed porch |
| 6. | Natural stone - rough coursed | 12. | Velux type conservation rooflights |
| | | 13. | Stone quoins - rough coursed |
| | | 14. | Through colour render - Weber 'Light Beige' or similar |

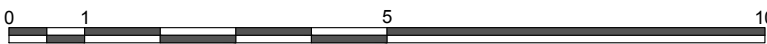

Project Name Land at Longtown, Herefordshire
Project Ref OAD_5155
Drawing Ref 1304
Drawing Name House Type D _ Elevations
Scale 1:100 Paper Size A3 Status P Rev B
e: team@oadstudio.co.uk t: 07811177618 / 07817095518