

NOTES

1. All personnel are to be aware of the following information: -

Avoiding danger from overhead power lines Guidance Note GS6 (Fourth edition)), and and are to seek advice from Western Power Distribution prior to work commencing on site.

2. Prior to commencement of any works, contractors should prepare a risk assessment that is specific to the site. Guidance on how to carry out a risk assessment is available at.


www.hse.gov.uk/toolbox/managing/managingtherisks.htm




FOR DEVELOPMENT CONTROL PURPOSES ONLY

KEY

- Application boundary (9047 m²)
- Additional land Ownership

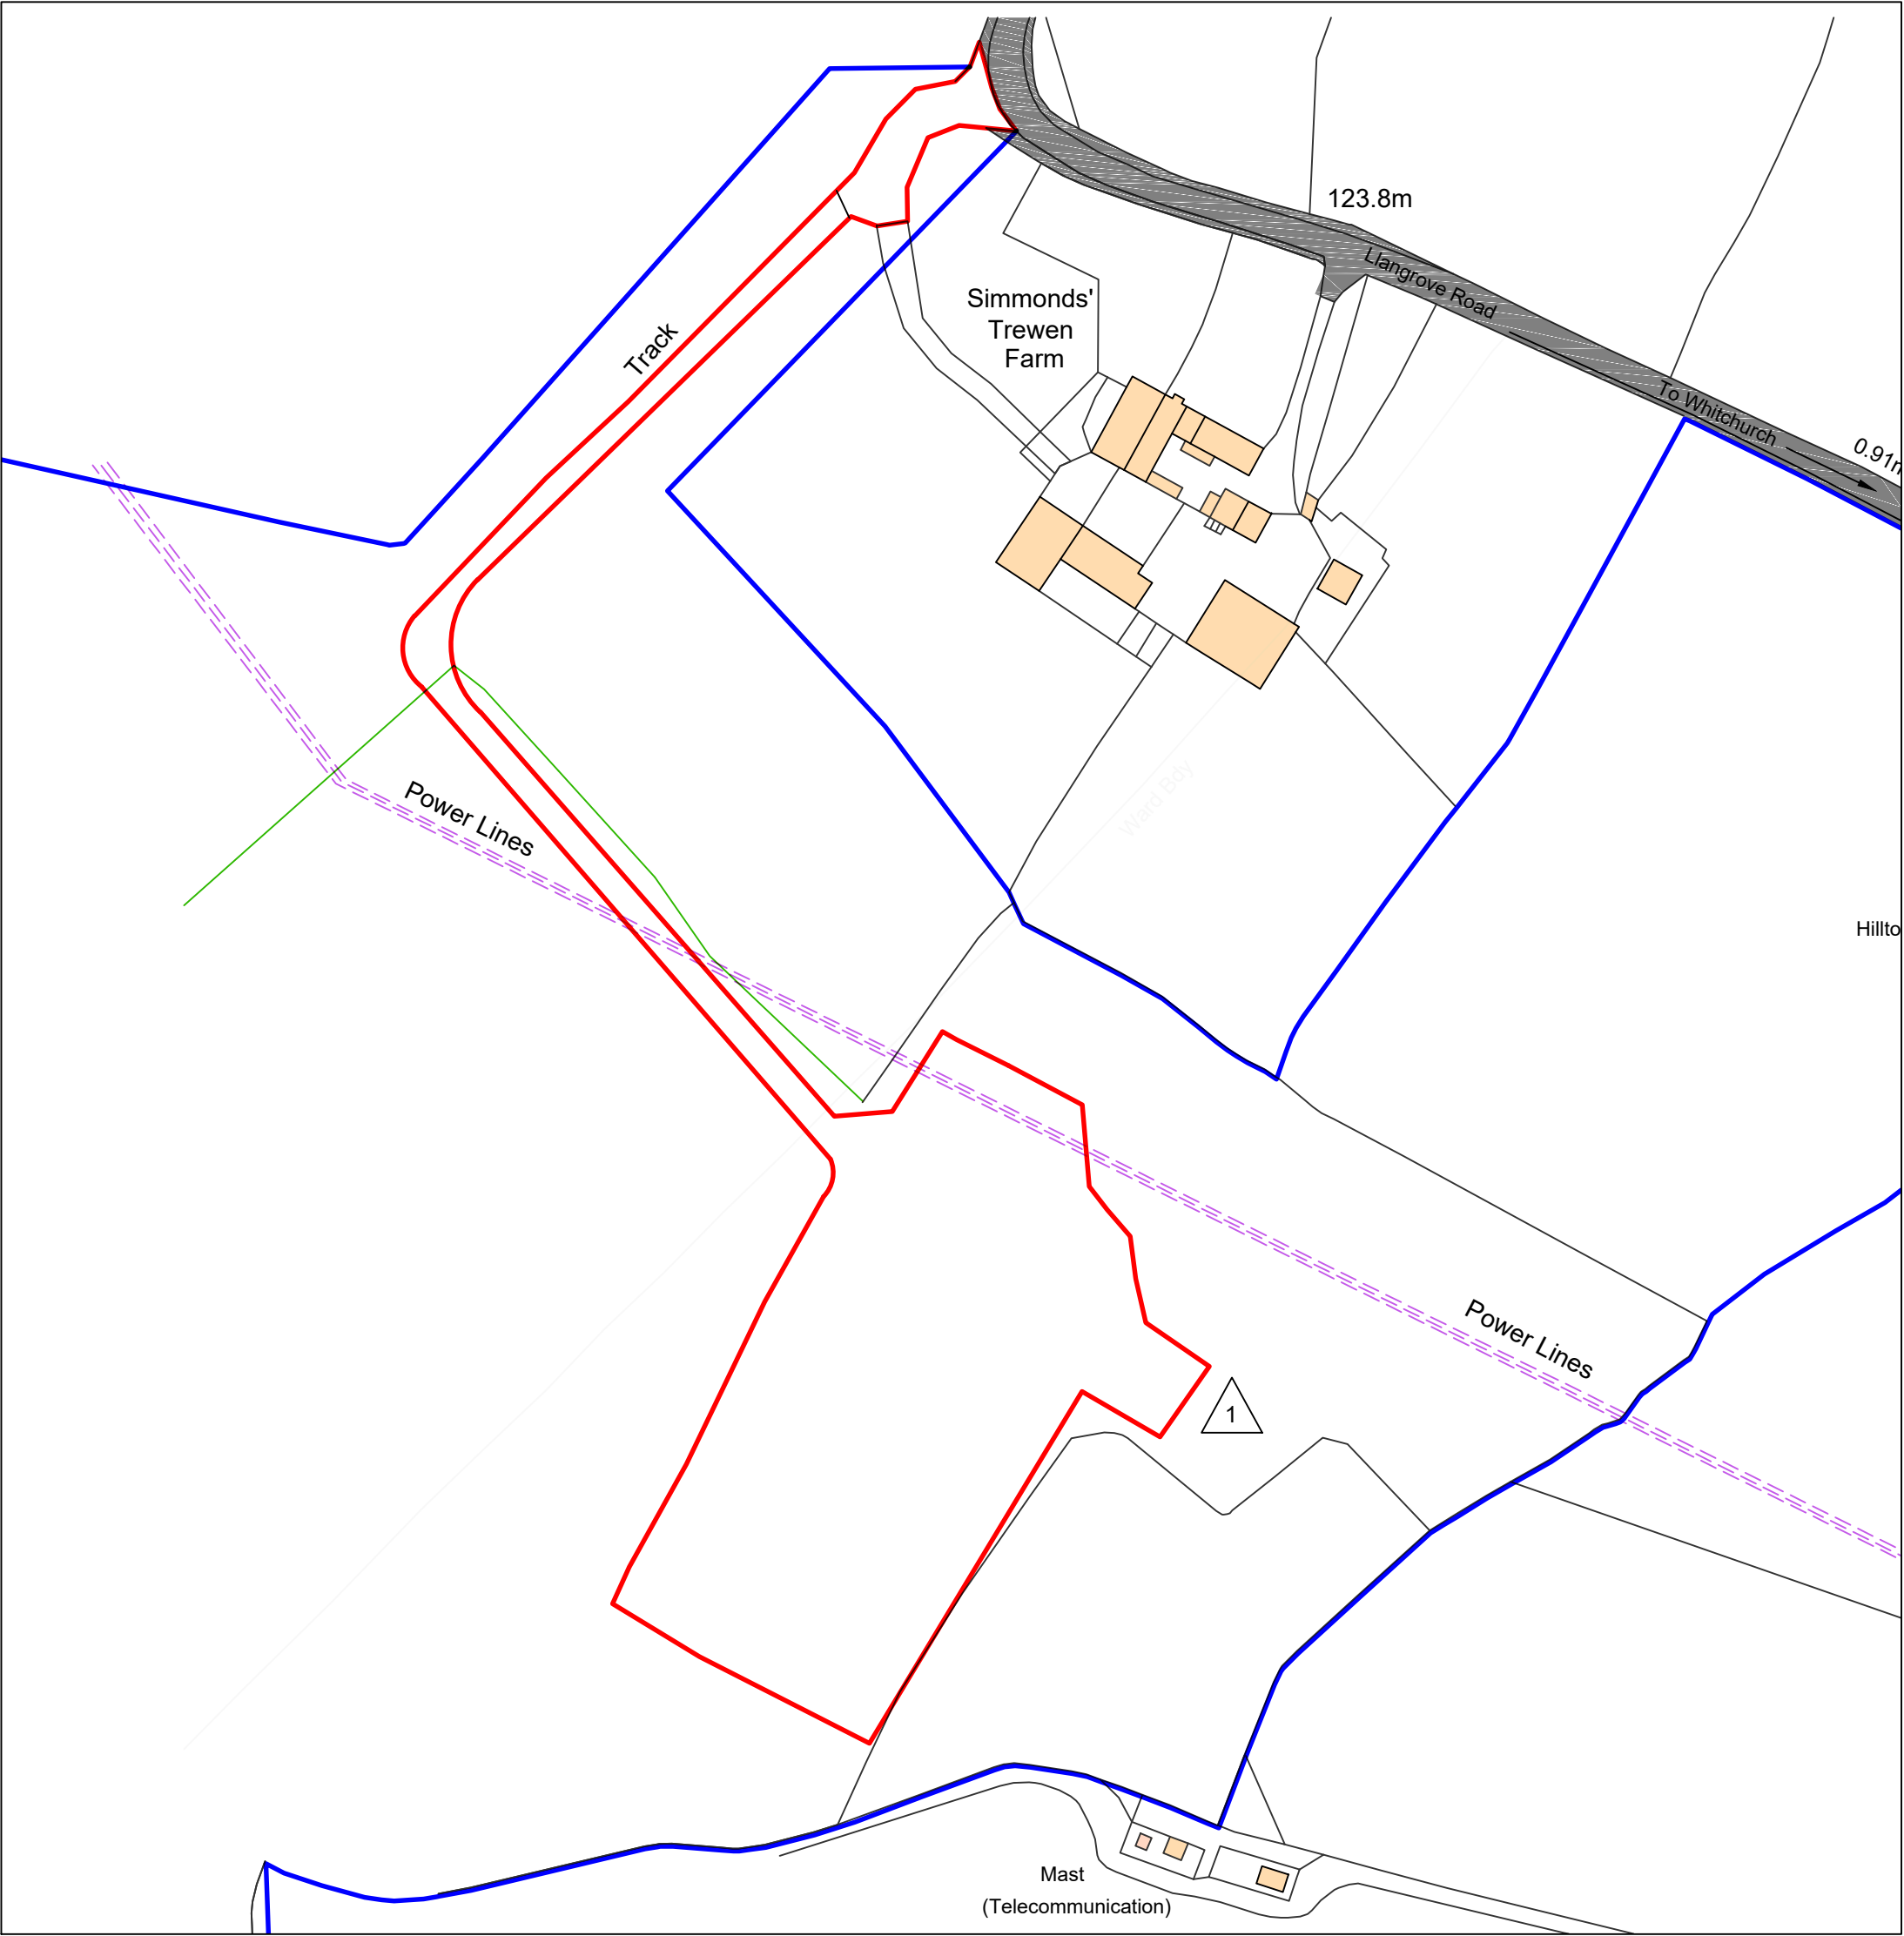

01 LOCATION PLAN
01 1:1250

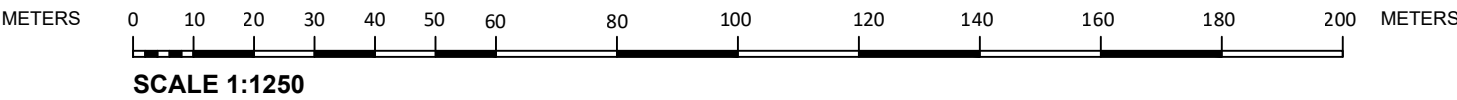

© This drawing, its contents, and all information contained therein is protected by Copyright. It may be used once only for its intended purpose under a contract with Mid West Planning Ltd, but not for any other use or purpose. This drawing is for Development Control purposes and does not constitute a construction issue drawing. All setting out dimensions and levels are indicative and are subject to detailed site survey and site conditions. The Client is responsible for ensuring that Building Control and construction drawings are carried out following Planning approval where necessary. Scaling from this drawing is for Development Control purposes only.

1	28/03/2022	Relocation of Hay Barn and addition of EV Charge Points, Ref Landscape Plan PL-04	ACH
0	17/03/2022	First Issue	ACH
Rev	Date	Purpose of revision	Drawn

			
Project RIDING FOR THE DISABLED FACILITIES at LLANGROVE ROAD HR9 6ES			
Client RIDING FOR THE DISABLED ASSOCIATION HEREFORDSHIRE			
Drawing title LOCATION PLAN			
Scale 1:1250 @ A2	Date 20 July 2022	Drawn-by ACH	
Drawing number 101551/HRDA/001/ PL-01			Rev 1