




**FLAT TYPE B. (50.6m² GIFA)**  
**GROUND FLOOR.**  
UNIT 1. ADDITIONAL WINDOWS  
TO BEDROOM and LIVING.




**FLAT TYPE C. (50.6m² GIFA)**  
**FIRST FLOOR.**  
UNIT 8. ADDITIONAL WINDOWS  
TO BEDROOM and LIVING.



**FLAT TYPE A. (50.7m² GIFA)**  
**GROUND FLOOR.**  
UNIT 7.

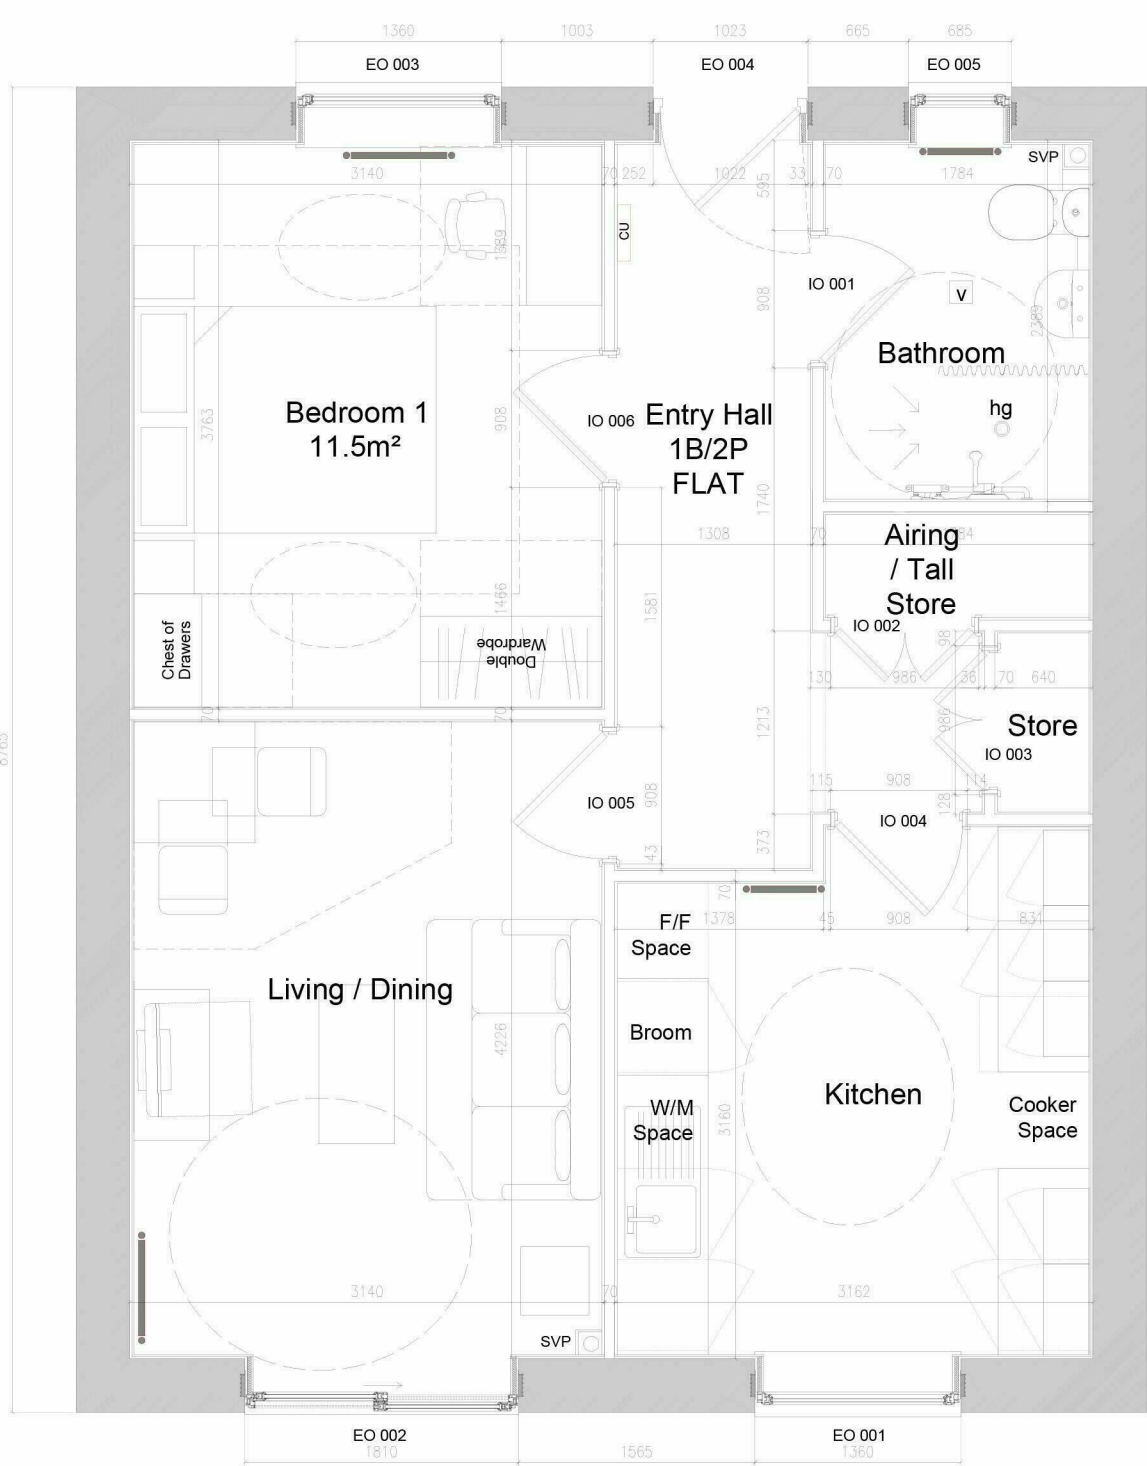


**FLAT TYPE B. (50.6m² GIFA)**  
**GROUND FLOOR.**  
UNITS:  
1, 3 AND 5.  
2, 4 AND 6 (HANCED).

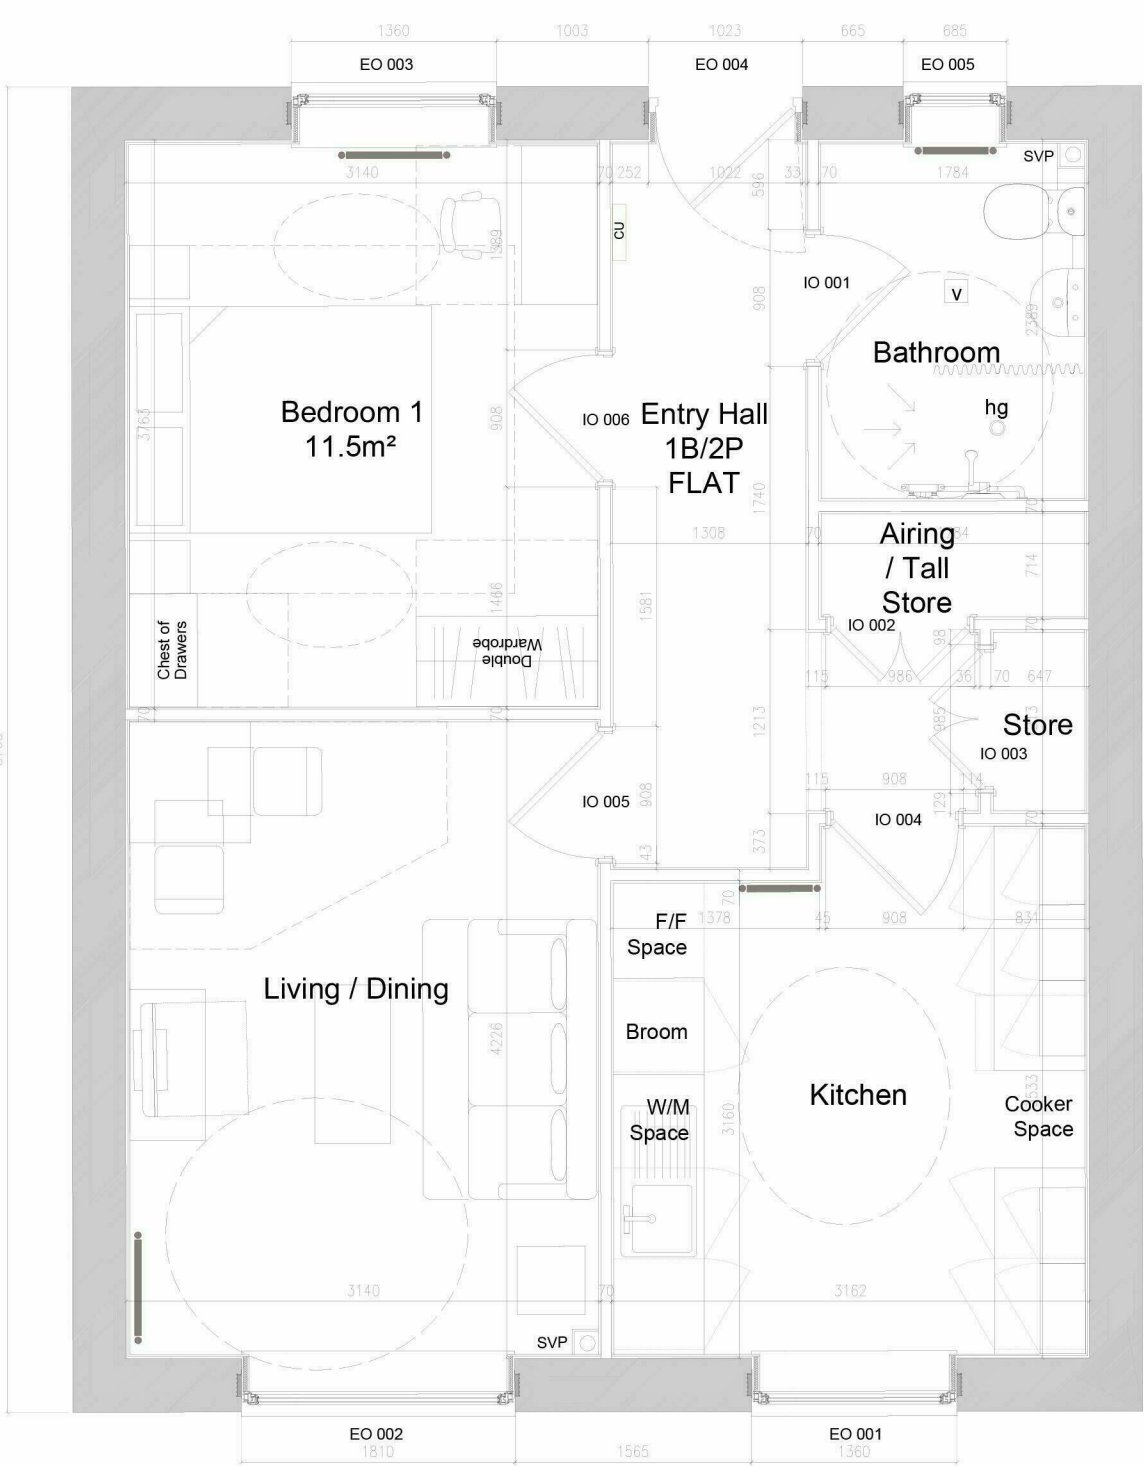

**FLAT TYPE C. (50.6m² GIFA)**  
**FIRST FLOOR.**  
UNITS:  
8, 10 AND 12.  
9 AND 11 (HANCED).

**NOTES**  
Do not scale from this drawing. Only figured dimensions are to be taken from this drawing.  
Contractor must verify all dimensions on site before commencing any work or shop drawings.  
Report any discrepancies to the Ingreen Architectural Solutions Ltd before commencing work.  
Work within the CDM 2015 Regulations is not to start until a Health and Safety Plan has been produced.  
This drawing is copyright and must not be reproduced without consent of Ingreen Architectural Solutions Ltd  
**DRAWING STATUS/TYPE KEY**  
F Feasibility SK Sketch L Landscape  
P Planning M Marketing S Survey  
T Tender TNT Tenant OS Ordnance Survey  
C Construction AB As Built  
This drawing originates from the CAD file:  
C:\Users\lan.Bateman\Dropbox\Pillar III Developments (1)\A 191202 - Great Western Court For RHA\Ingreen Drawings\Great Western Court Tender Master A.dwg  
**REVISIONS**  
Rev Description Drawn Date Checked Date  
P01 Amended and Re-issued for Tender IB 25.05.21

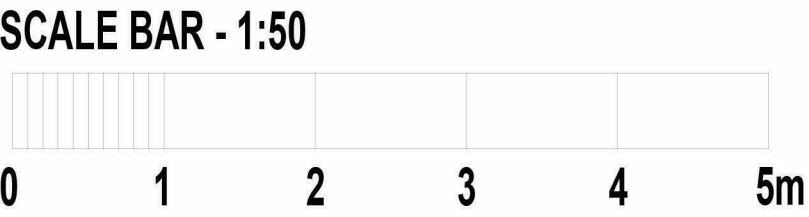

PROJECT

Proposed Extension & Adaptations  
at Great Western Court, Hereford  
for Railway Housing Association

DRAWING TITLE

Proposed Flat Types - New  
Types A, B & C



The Manor House,  
West End, Sedgefield  
Co Durham TS21 2BW  
Company No. 07675076  
VAT Reg 117 6653 01  
Tel: 01749 889183  
Mob: 07813883670

email: [info@ingreenarchitectural.co.uk](mailto:info@ingreenarchitectural.co.uk) Web: [www.ingreenarchitectural.co.uk](http://www.ingreenarchitectural.co.uk)

Drawing No.

A191202 P012

Drawn By

IB

Date Drawn

January 21

Scale @ A1

1:50

Revision

P01