


NOTES

This drawing is the copyright of Quattro Design Architects Ltd and should not be reproduced in whole or in part without written permission. Only figured dimensions to be used for construction. Check all dimensions on site. Any discrepancies are to be reported to the Architect as soon as possible.

REVISIONS

REV: DATE - DRAWN - CHECKED: NOTES

-: 19.06.19 - BH - RJF:
Drawing created.

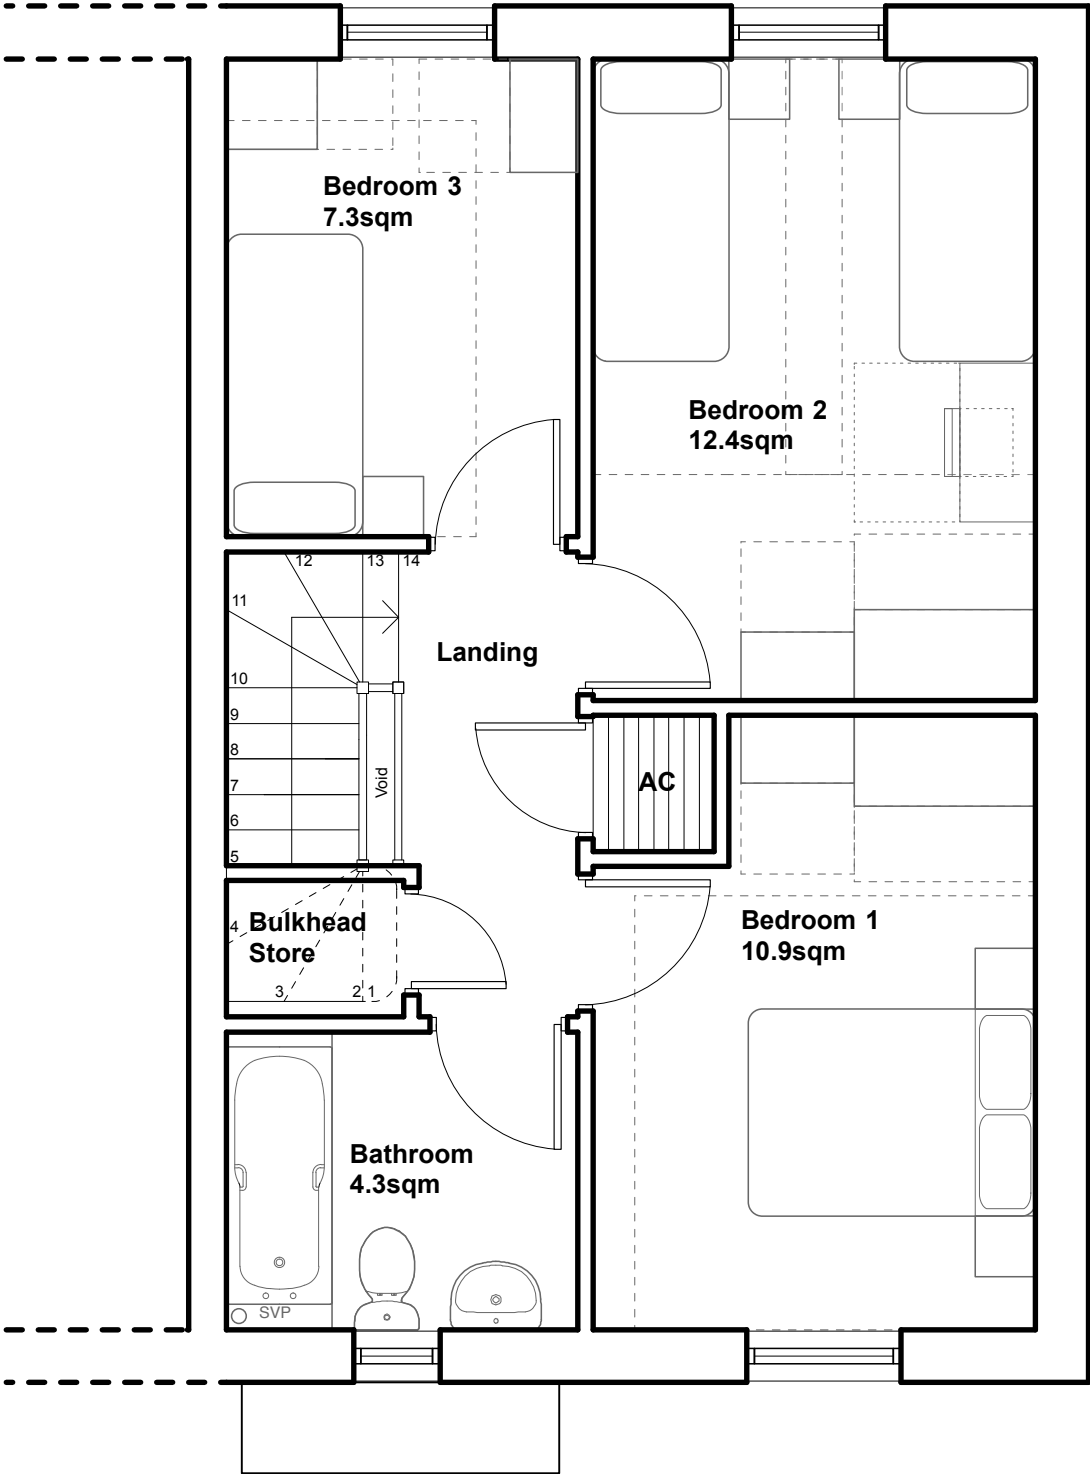

3Bed House (Type 3)
@ 90.0sqm

Affordable:

- plot 41
- plot 44

Shared Ownership:

- plot 37
- plot 39

DRAWING TITLE

3Bed House House Type 3
First Floor

PROJECT

Middleton Avenue,
Ross-On-Wye

CLIENT

EG Carter & Co Ltd.
Fortis Living

SCALE

1:50@A3

DATE

June 2019



DRAWING NO.

REV

5385-P-217

-