



EXISTING

N / 103120 / F

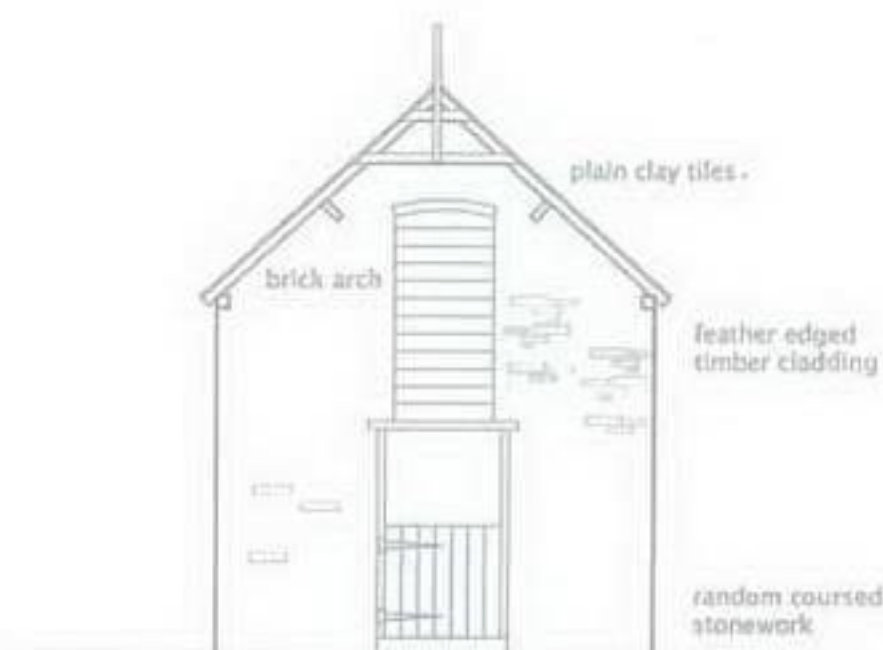


South West Elevation

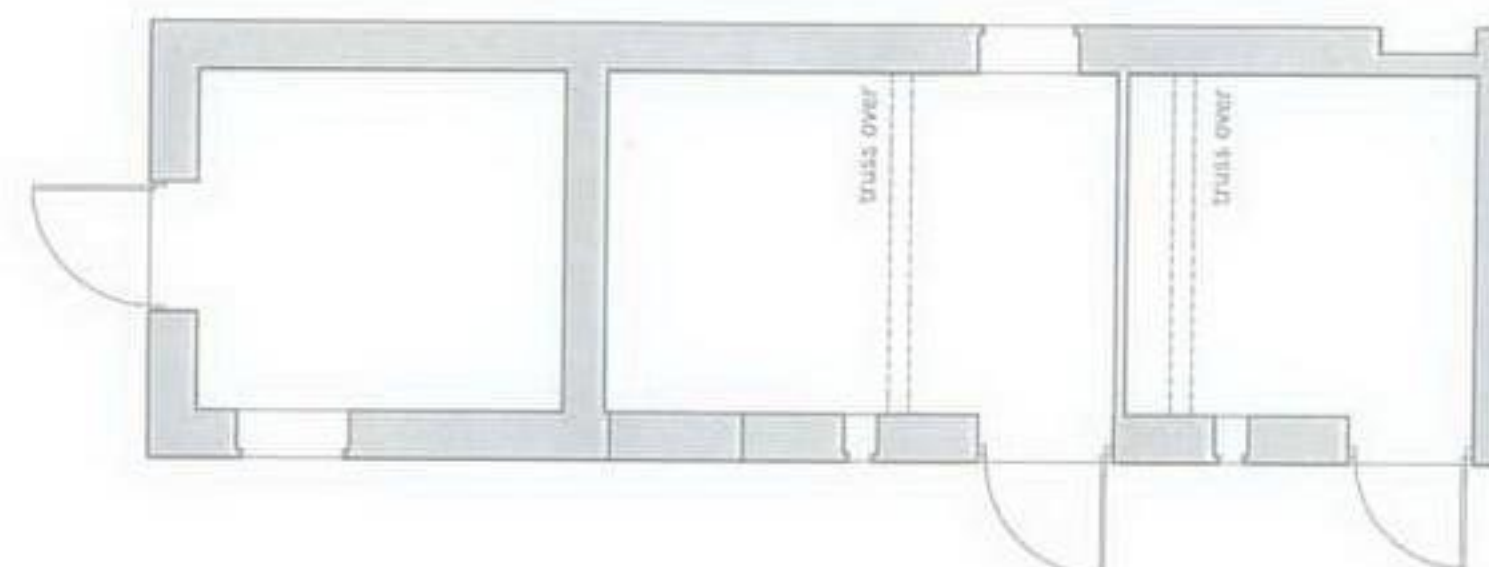

Barn C
Ground Floor Plan



South East Elevation

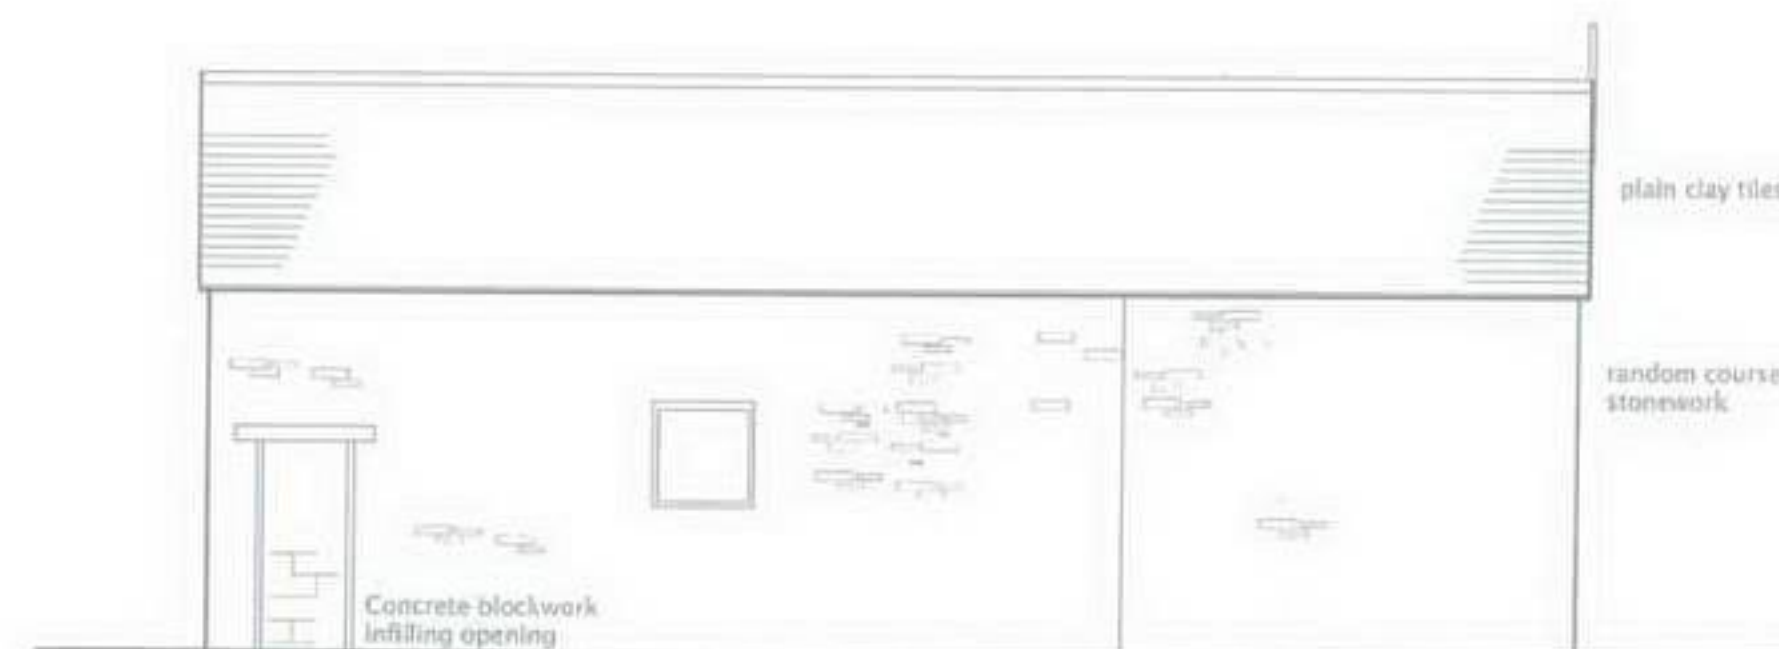

North West Elevation

JJHArchitecturalDesign

107 Baysham Street
Hereford • HR4 0ET
t: 01432 261 152
e: info@jjh-architectural-design.co.uk

© Copyright JJH 2010

Conversion of Redundant
Agricultural Barns at
Upper Easton Farm,
Leysters, Leominster
HEREFORDSHIRE

Mr P Reynolds
Upper Easton Farm
Leysters, Leominster
HEREFORDSHIRE

**SURVEY
DRAWING**

1:100 on A3 paper
MAY 2010

**BARN C
FLOOR PLAN
& ELEVATIONS AS EXISTING**
9207•JH•E5