

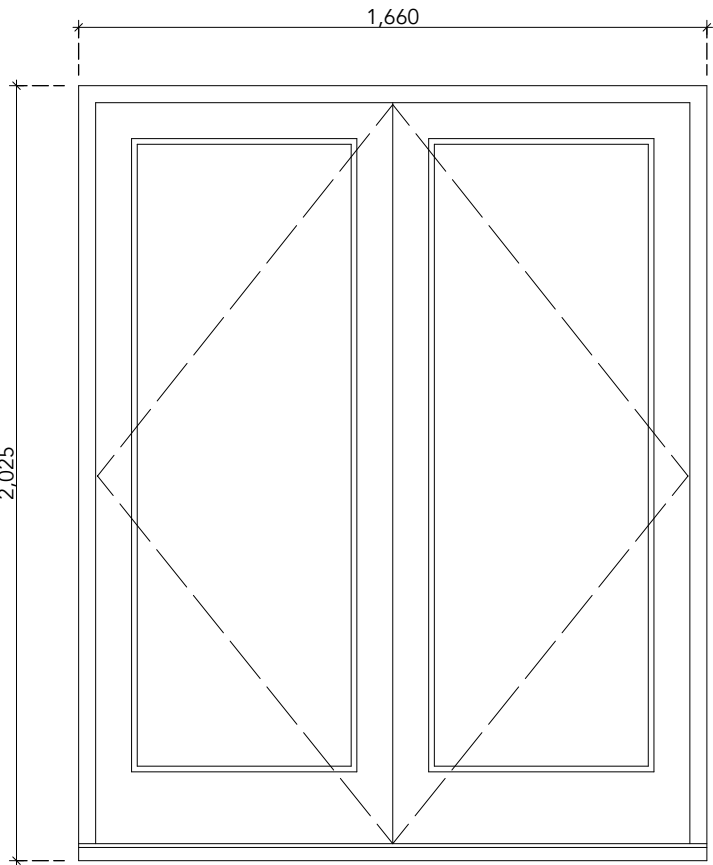


GLASSHOUSE DOOR DETAILS


DOOR HEAD

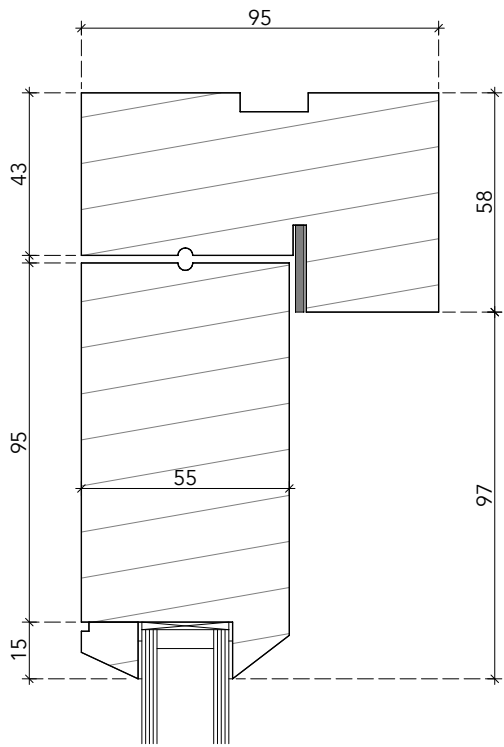


GLASSHOUSE DOOR
ELEVATION
SCALE 1:20

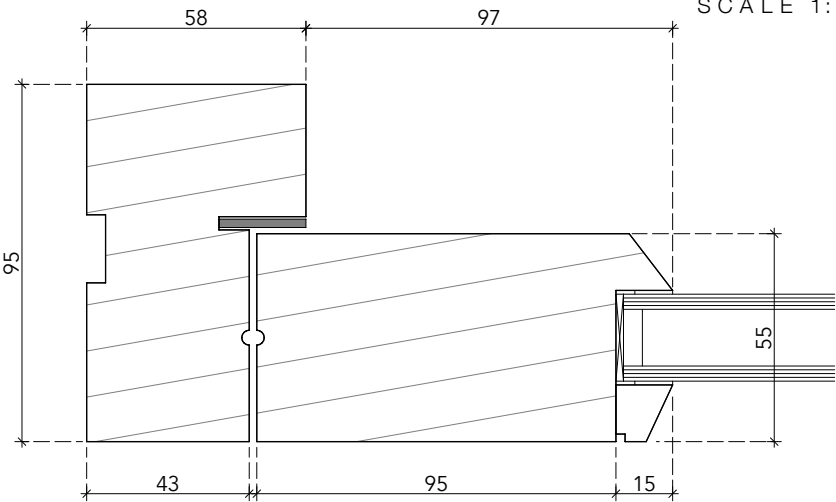

DOOR JAMB

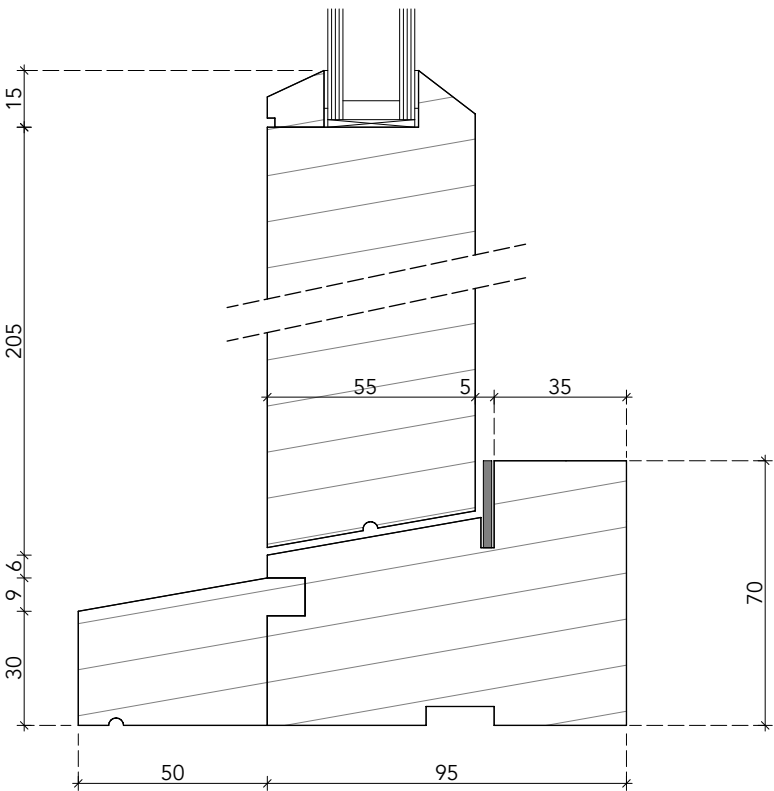

DOOR CILL

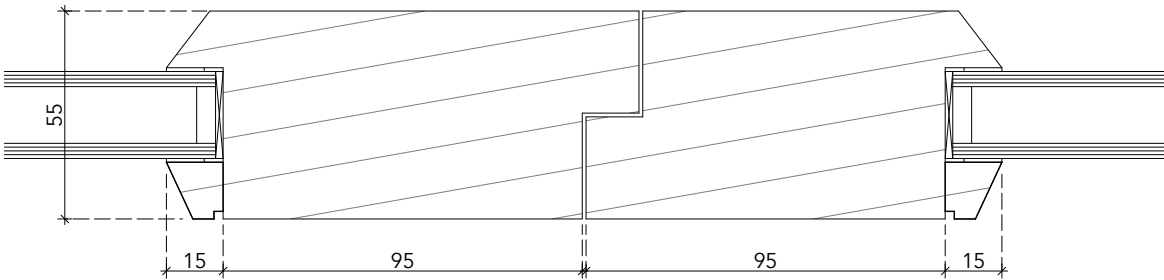

DOOR MEETING STILES

notes
this drawing is copyright | do not scale off this
drawing | dimensions to be checked on site |
any discrepancies to be reported to the
architect immediately



Rev Date Desc.

Client
Mr P. Roach

Project
New Dwelling adj. to Coach
House, Lugwardine

Drawing
Glasshouse Door Details

Scale: 1:10 on A3 Paper
Date: April 2020
Drawn: LG

Project Nos: 2019.027
Status: Planning

Drawing Number: **Rev:**
P 501

OHA
OWEN HICKS ARCHITECTURE

Second Floor Offices | 46 Bridge St
Hereford | HR4 9DG
T 01432 261152
info@oha-architecture.co.uk
www.oha-architecture.co.uk