


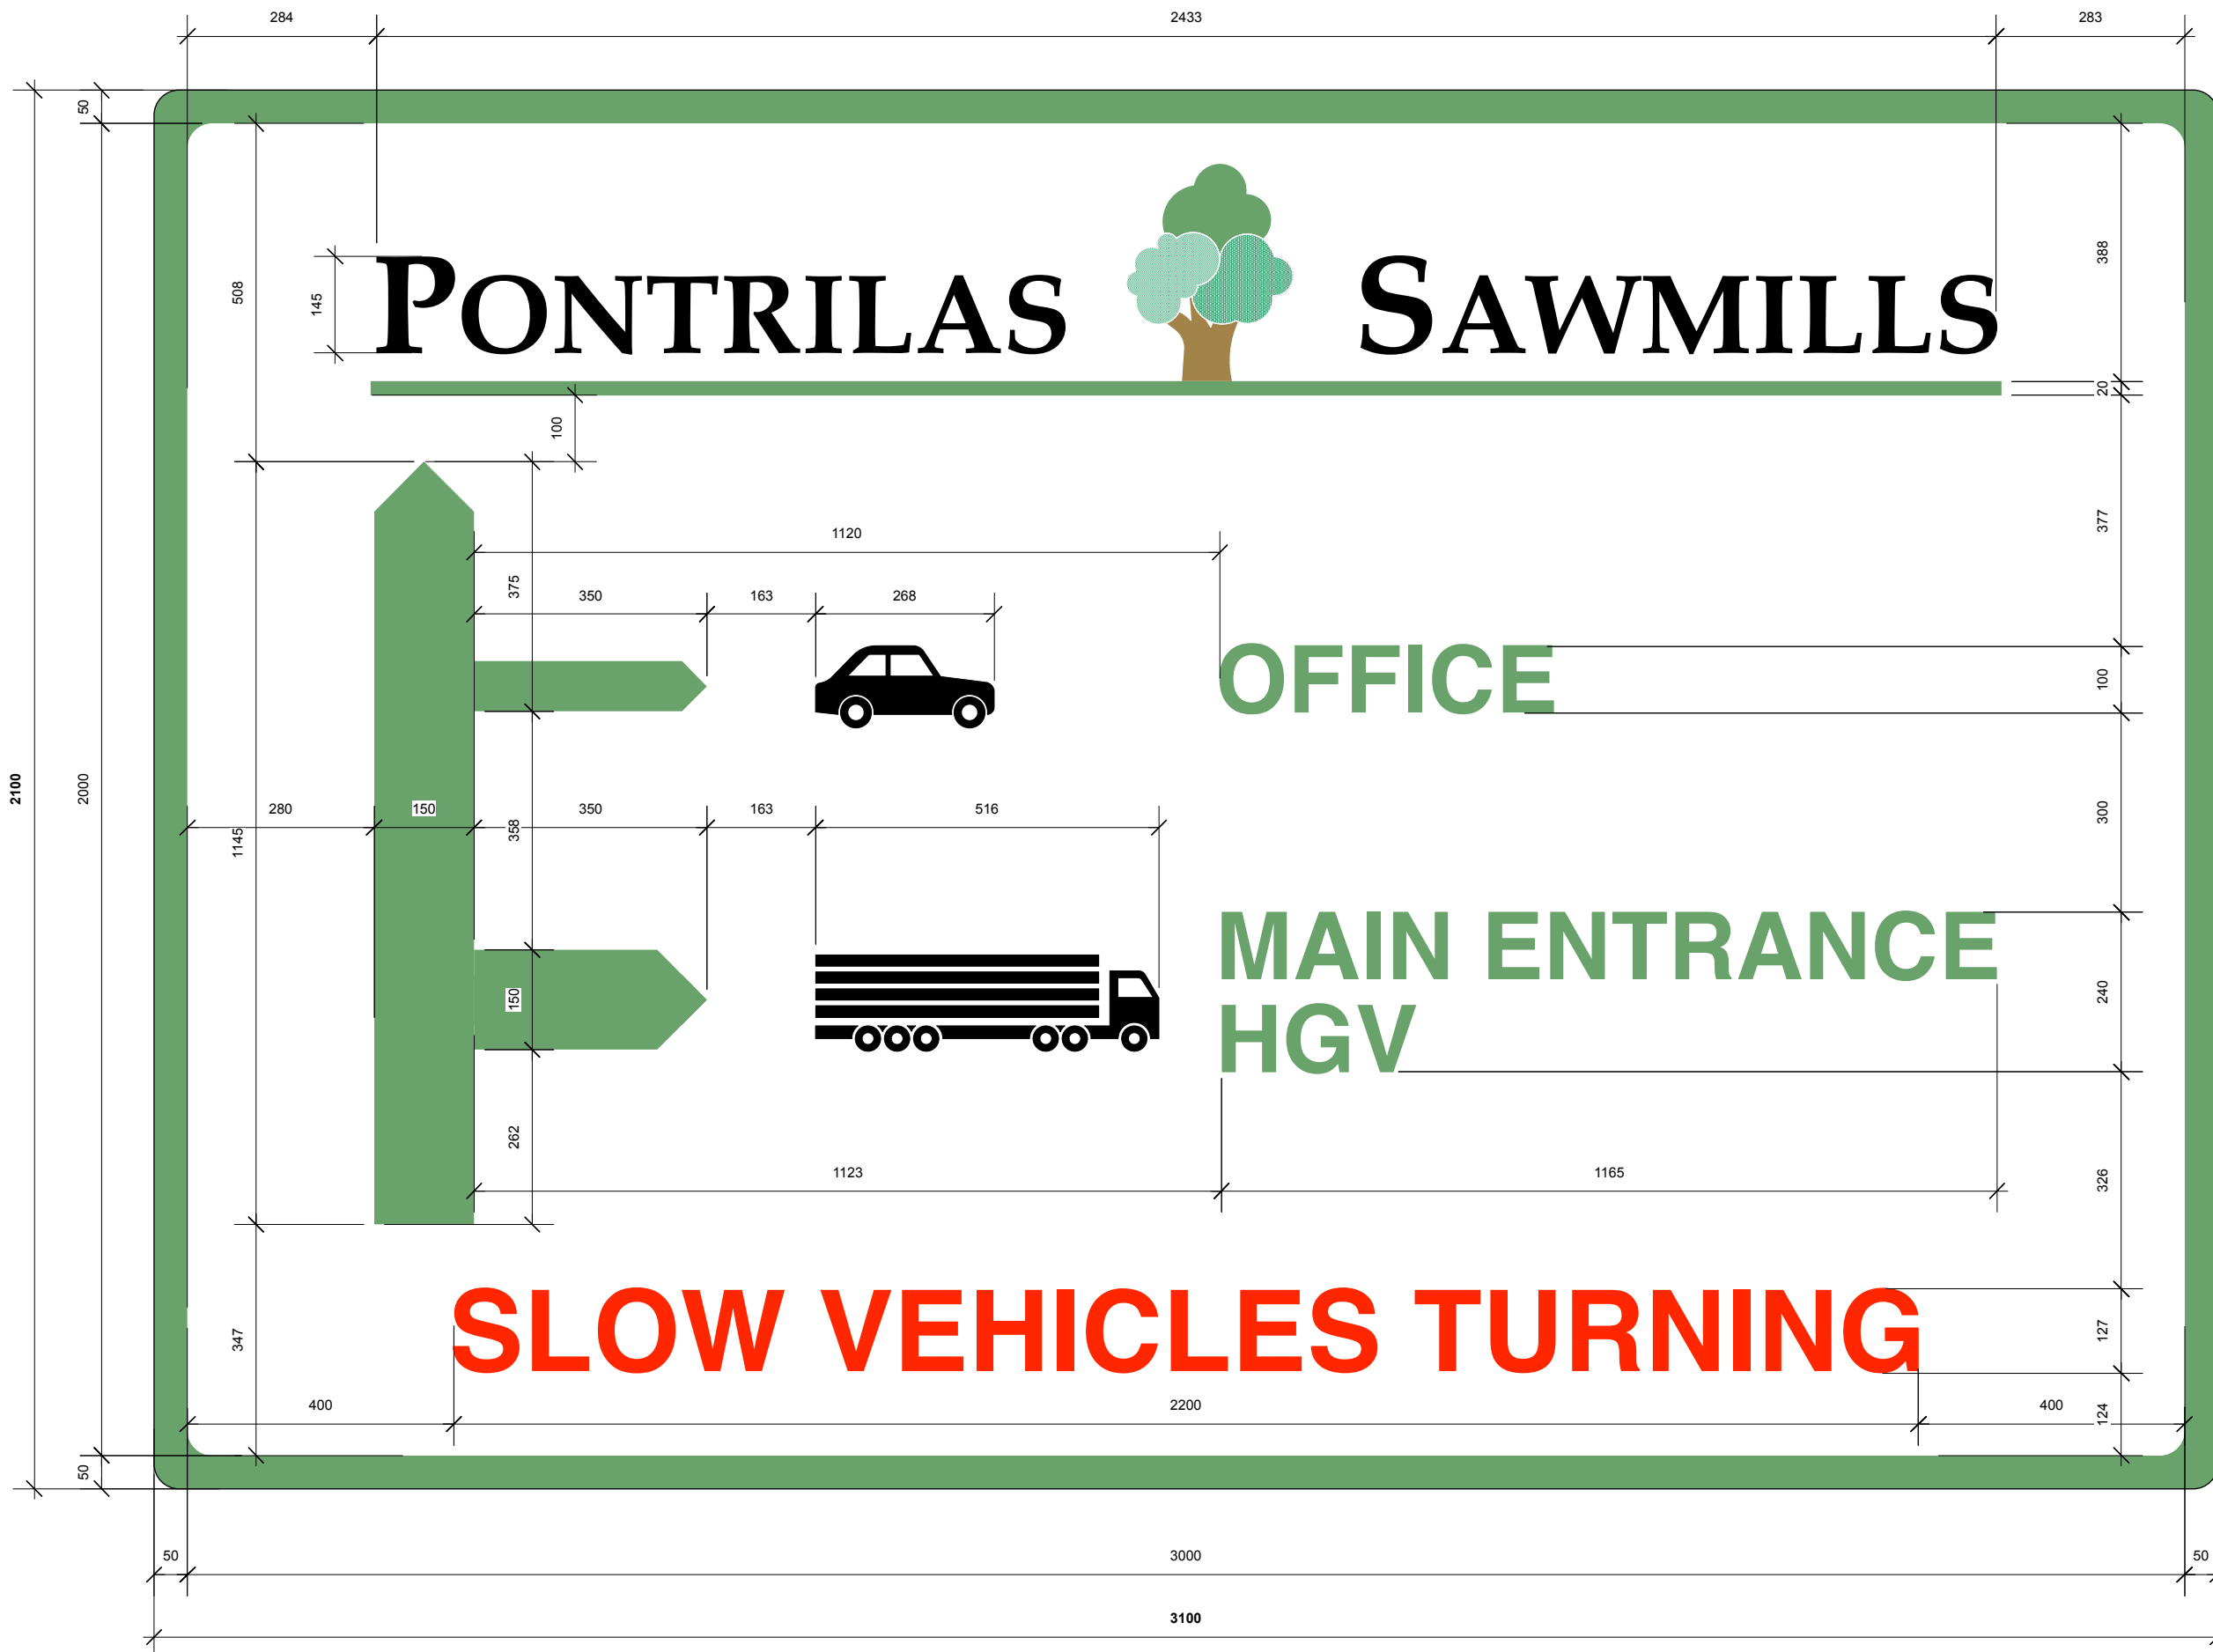

HEALD PARTNERSHIP
6 Merryhill Crescent, Hunderton, Hereford HR2 7AH

PONTRILAS SAWMILLS
Pontrilas, Herefordshire HR2 0BE

NEW SIGN DIMENSIONS

Drawing No. PSHW/s/05
SCALE 1:10

This drawing is copyright and may not be used or reproduced without consent.
Figured dimensions ONLY to be taken from drawing
DO NOT SCALE
All dimensions to be checked on site.

T 01432 353000

E healdptnshp@me.com